

BOUNDARY & TOPOGRAPHIC SURVEY

WORK ORDERED BY:
SCOTT LOWELL/LOWELL MANAGEMENT
P.O. BOX 926
LAKE GENEVA, WISCONSIN 53147



FARRIS, HANSEN & ASSOCIATES, INC.
Engineering, Architecture, Surveying
7 Ridgway Court P.O. Box 437
ELKHORN, WISCONSIN 53121
Office: (414) 723-2098
Fax: (414) 723-5886

REVISIONS

PROJECT NO.
3269.5-03
DATE:
SEPT. 4, 1997
SHEET NO.
1 OF 1

BOUNDARY & TOPOGRAPHIC SURVEY

GENEVA NATIONAL CONDOMINIUM
UNIT 5-03
WALWORTH COUNTY, WISCONSIN

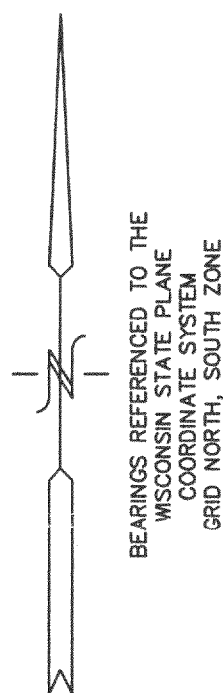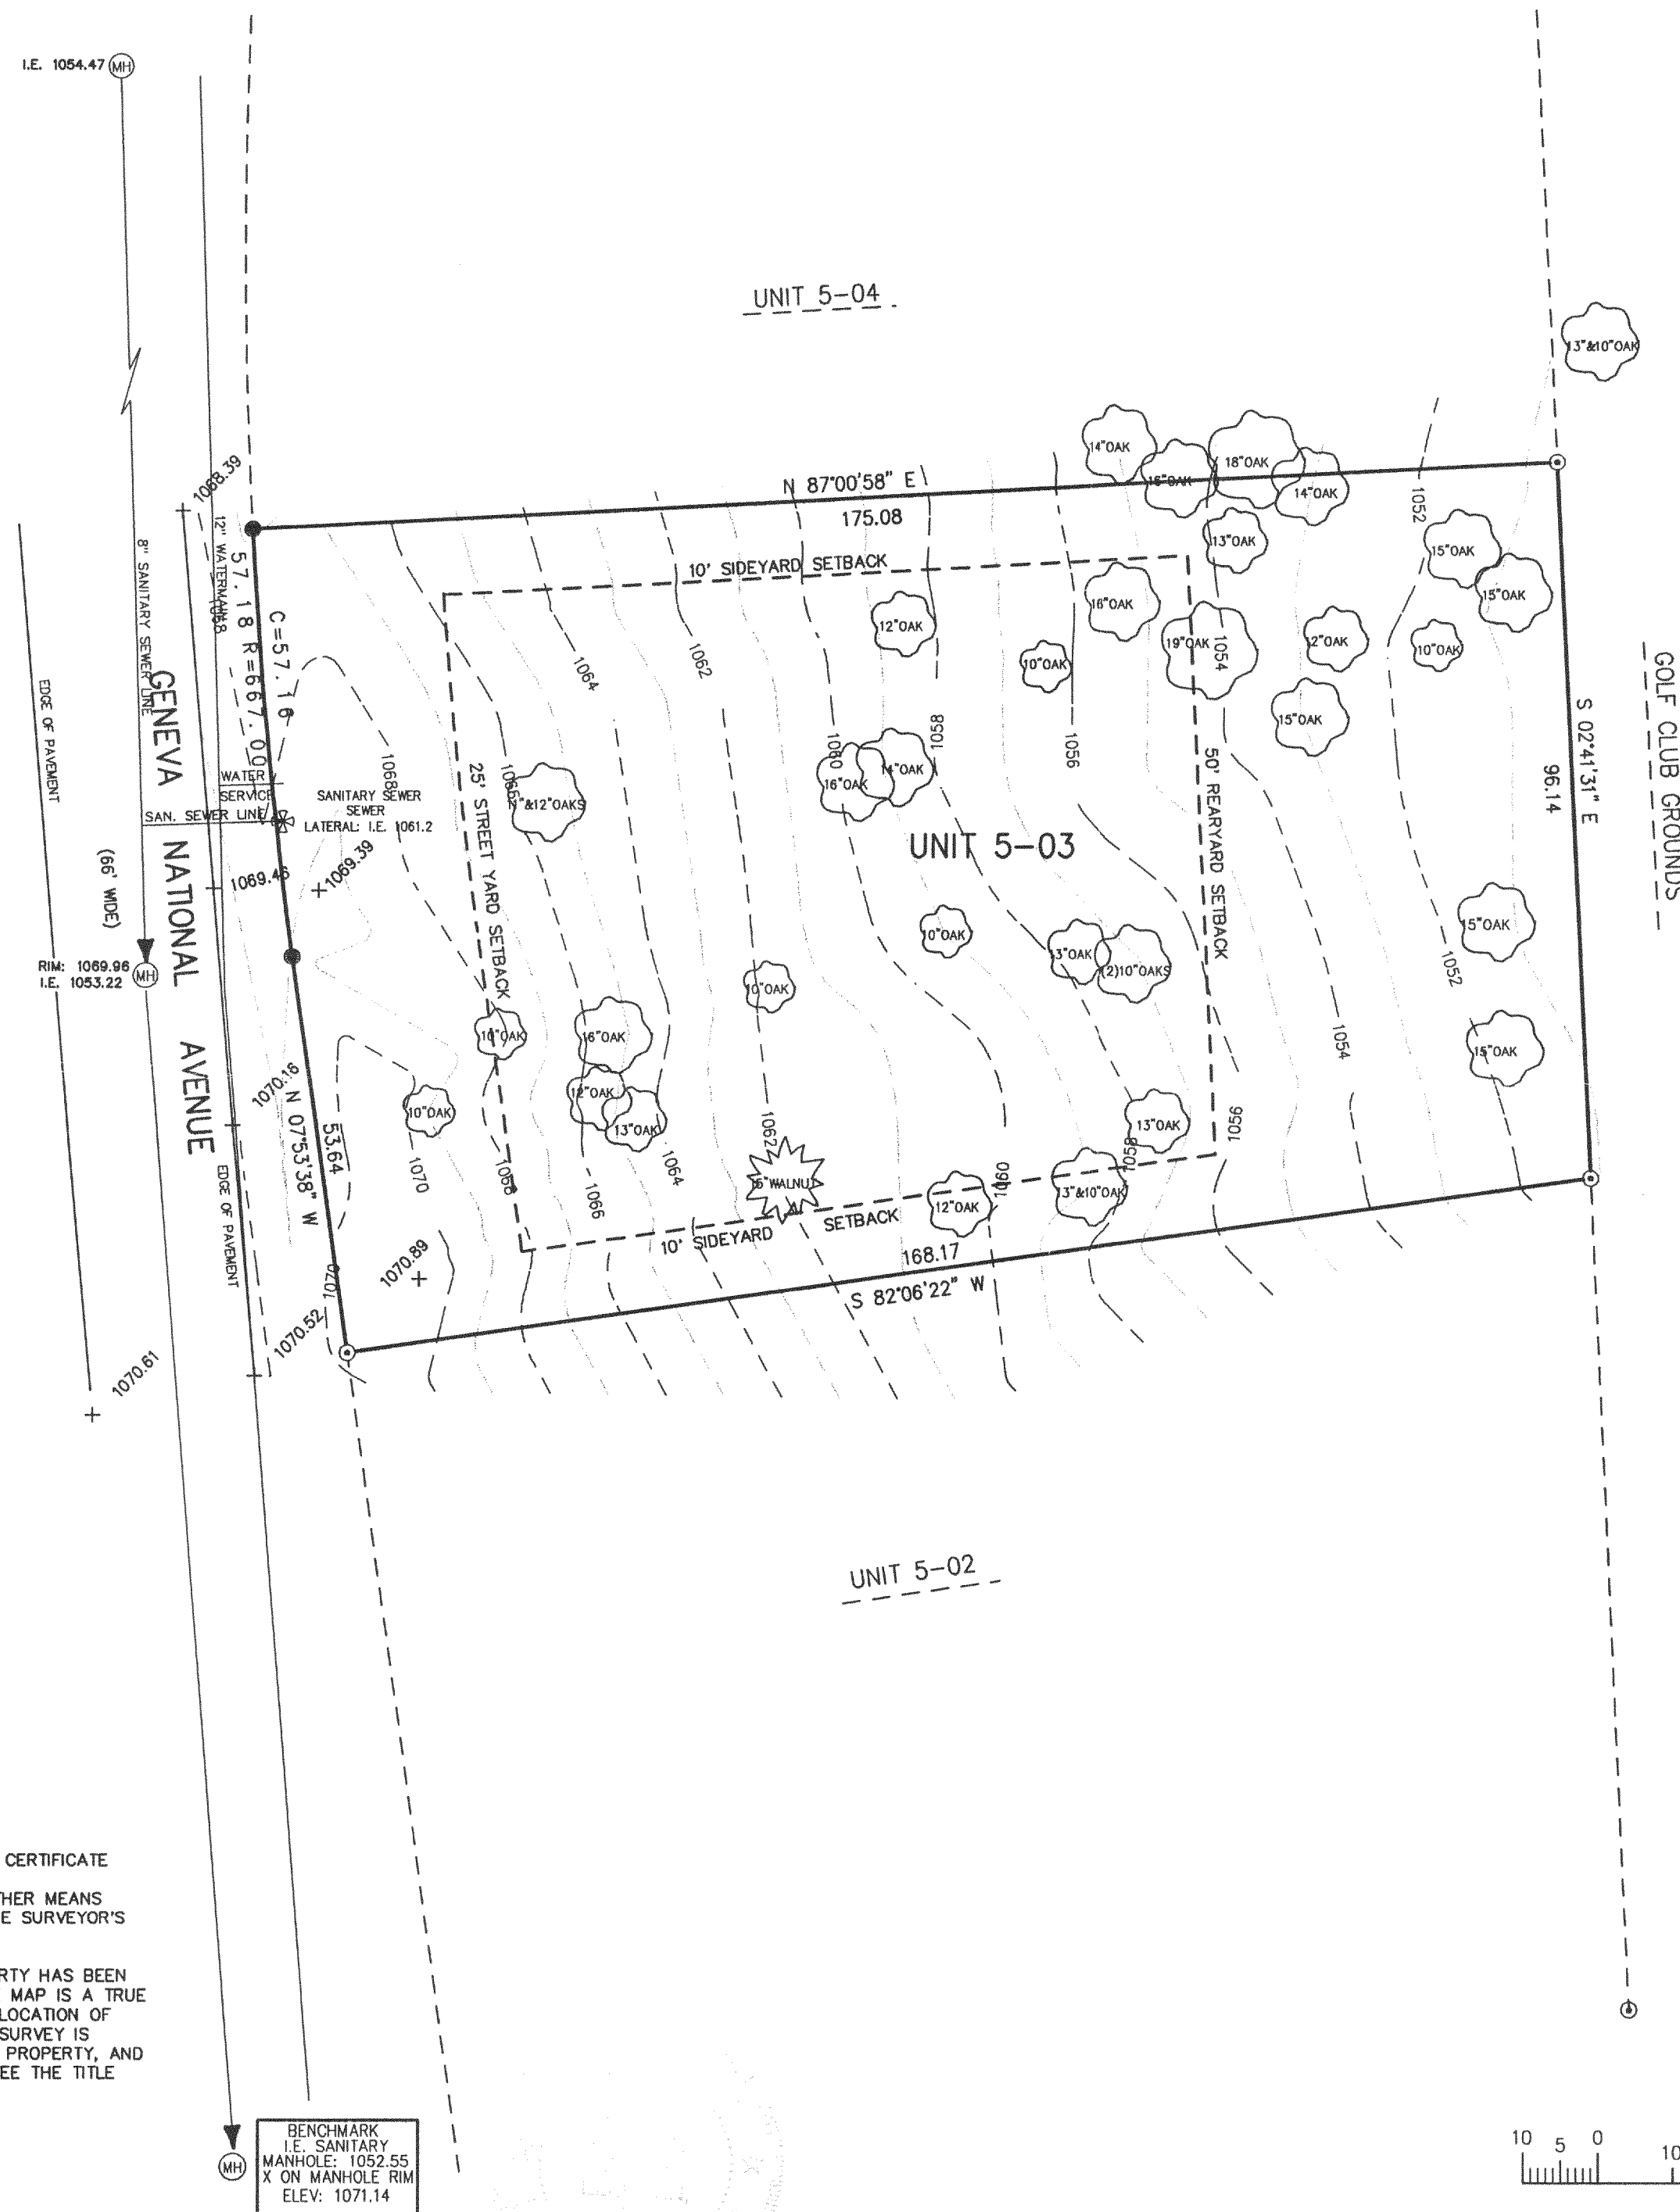

*NOTE: ELEVATIONS BASED ON USGS,
1929 ADJUSTMENT

LEGEND

- - FOUND IRON ROD
- - SET IRON REBAR STAKE
- (MH) - SANITARY MANHOLE
- ⊗ - SANITARY SEWER LATERAL
- () - RECORDED AS

*NOTE: ELEVATIONS BASED ON USGS,
1929 ADJUSTMENT



NOTE: COPIES OF THIS MAP TO WHICH THE FOLLOWING CERTIFICATE
WILL APPLY SHOW SURVEYOR'S ORIGINAL
SEAL AND SIGNATURE IN RED INK. COPIES BY ANY OTHER MEANS
MAY HAVE ALTERATIONS WHICH DO NOT REPRESENT THE SURVEYOR'S
WORK PRODUCT.

I HEREBY CERTIFY THAT THE ABOVE DESCRIBED PROPERTY HAS BEEN
SURVEYED UNDER MY DIRECTION AND THAT THE ABOVE MAP IS A TRUE
REPRESENTATION THEREOF AND SHOWS THE SIZE AND LOCATION OF
THE PROPERTY AND ITS EXTERIOR BOUNDARIES. THIS SURVEY IS
MADE FOR THE USE OF THE PRESENT OWNERS OF THE PROPERTY, AND
ALSO THOSE WHO PURCHASE, MORTGAGE, OR GUARANTEE THE TITLE
THERE TO WITHIN ONE YEAR FROM THE DATE HEREOF.

DATED: 09-04-1997

Peter S. Gordon
PETER S. GORDON R.L.S. 2101

REVISED 10-20-2000
RECERTIFIED BOUNDARY INFORMATION
(TOPOGRAPHIC DATA FROM 1997 SURVEY WORK)

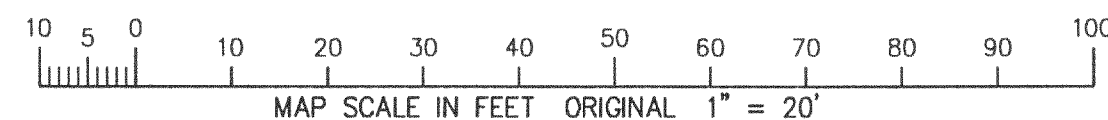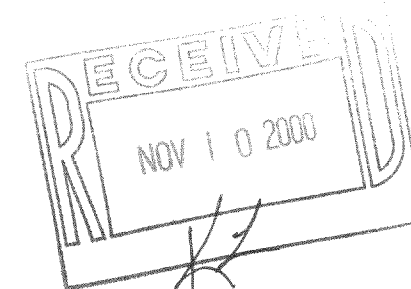

SEP 20 2000

JGN 5-03