


PLAT OF SURVEY

ORDERED BY:
KAYE INVESTMENTS/ LLC

DATE: 10 / 04 / 2000

DESCRIPTION

LOTS 4383 - 4389 ALL INCLUSIVE BLOCK 76, LAKE COMO BEACH A SUBDIVISION LOCATED
IN TOWN 2 NORTH , RANGE 17 EAST , WALWORTH COUNTY , WISCONSIN.

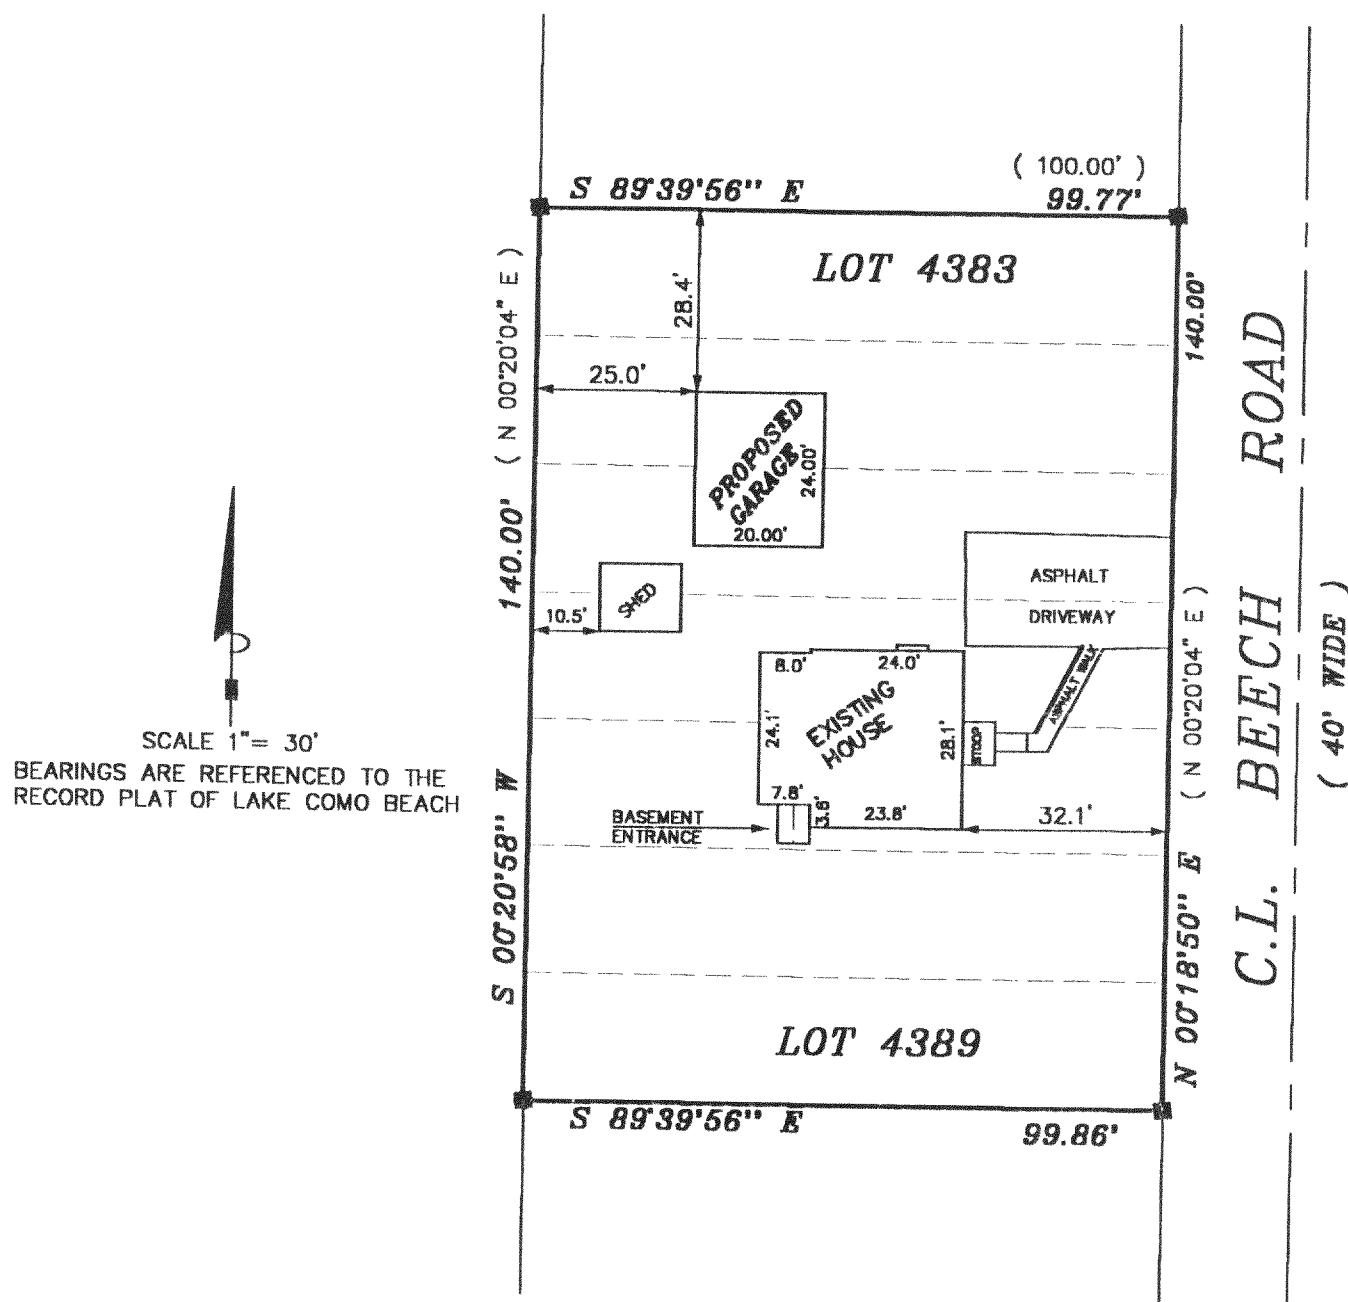


LEGEND

- SET IRON REBAR STAKE
(XXXX) RECORDED AS

THE ABOVE MAP IS A TRUE REPRESENTATION THEREOF AND SHOWS THE SIZE AND LOCATION OF ALL THE PROPERTY, EXTERIOR BOUNDARIES, THE LOCATION OF ALL VISIBLE BOUNDARY FENCES, APPARENT EASEMENTS, ROADWAYS AND VISIBLE ENCROACHMENTS, IF ANY


THIS SURVEY IS MADE FOR THE USE OF THE PRESENT OWNERS OF THE PROPERTY, AND ALSO THOSE WHO PURCHASE, MORTGAGE OR GUARANTEE TITLE THERETO WITHIN ONE (1) YEAR FROM DATE HERETO.

John P. Krott
JOHN P. KROTT, R.L.S. 2258

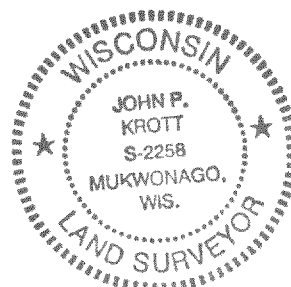

NOTE: THIS IS NOT A CERTIFIED COPY
UNLESS SEAL IS IN RED.

JOB NUMBER: 00521-2-17-JLCB-00857

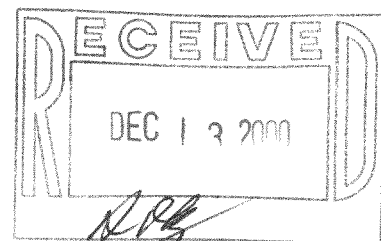

JK SURVEYING
N3705 WILLOW BEND LANE
LAKE GENEVA, WI 53147
(262)-248-3697

JLCB-857