


PLAT OF SURVEY

UNIT 25-01 OF GENEVA NATIONAL CONDOMINIUM NO.
25, LOCATED IN THE SW 1/4 OF THE SE 1/4 AND
SE 1/4 OF THE SW 1/4 OF SECTION 29, TOWN 2
NORTH, RANGE 17 EAST, WALWORTH COUNTY,
WISCONSIN.

PROPOSED TOP OF FOUNDATION = 101.5'
PROPOSED TOP OF GARAGE FLOOR = 100.5'
PROPOSED FINAL YARD GRADE = 100.00'

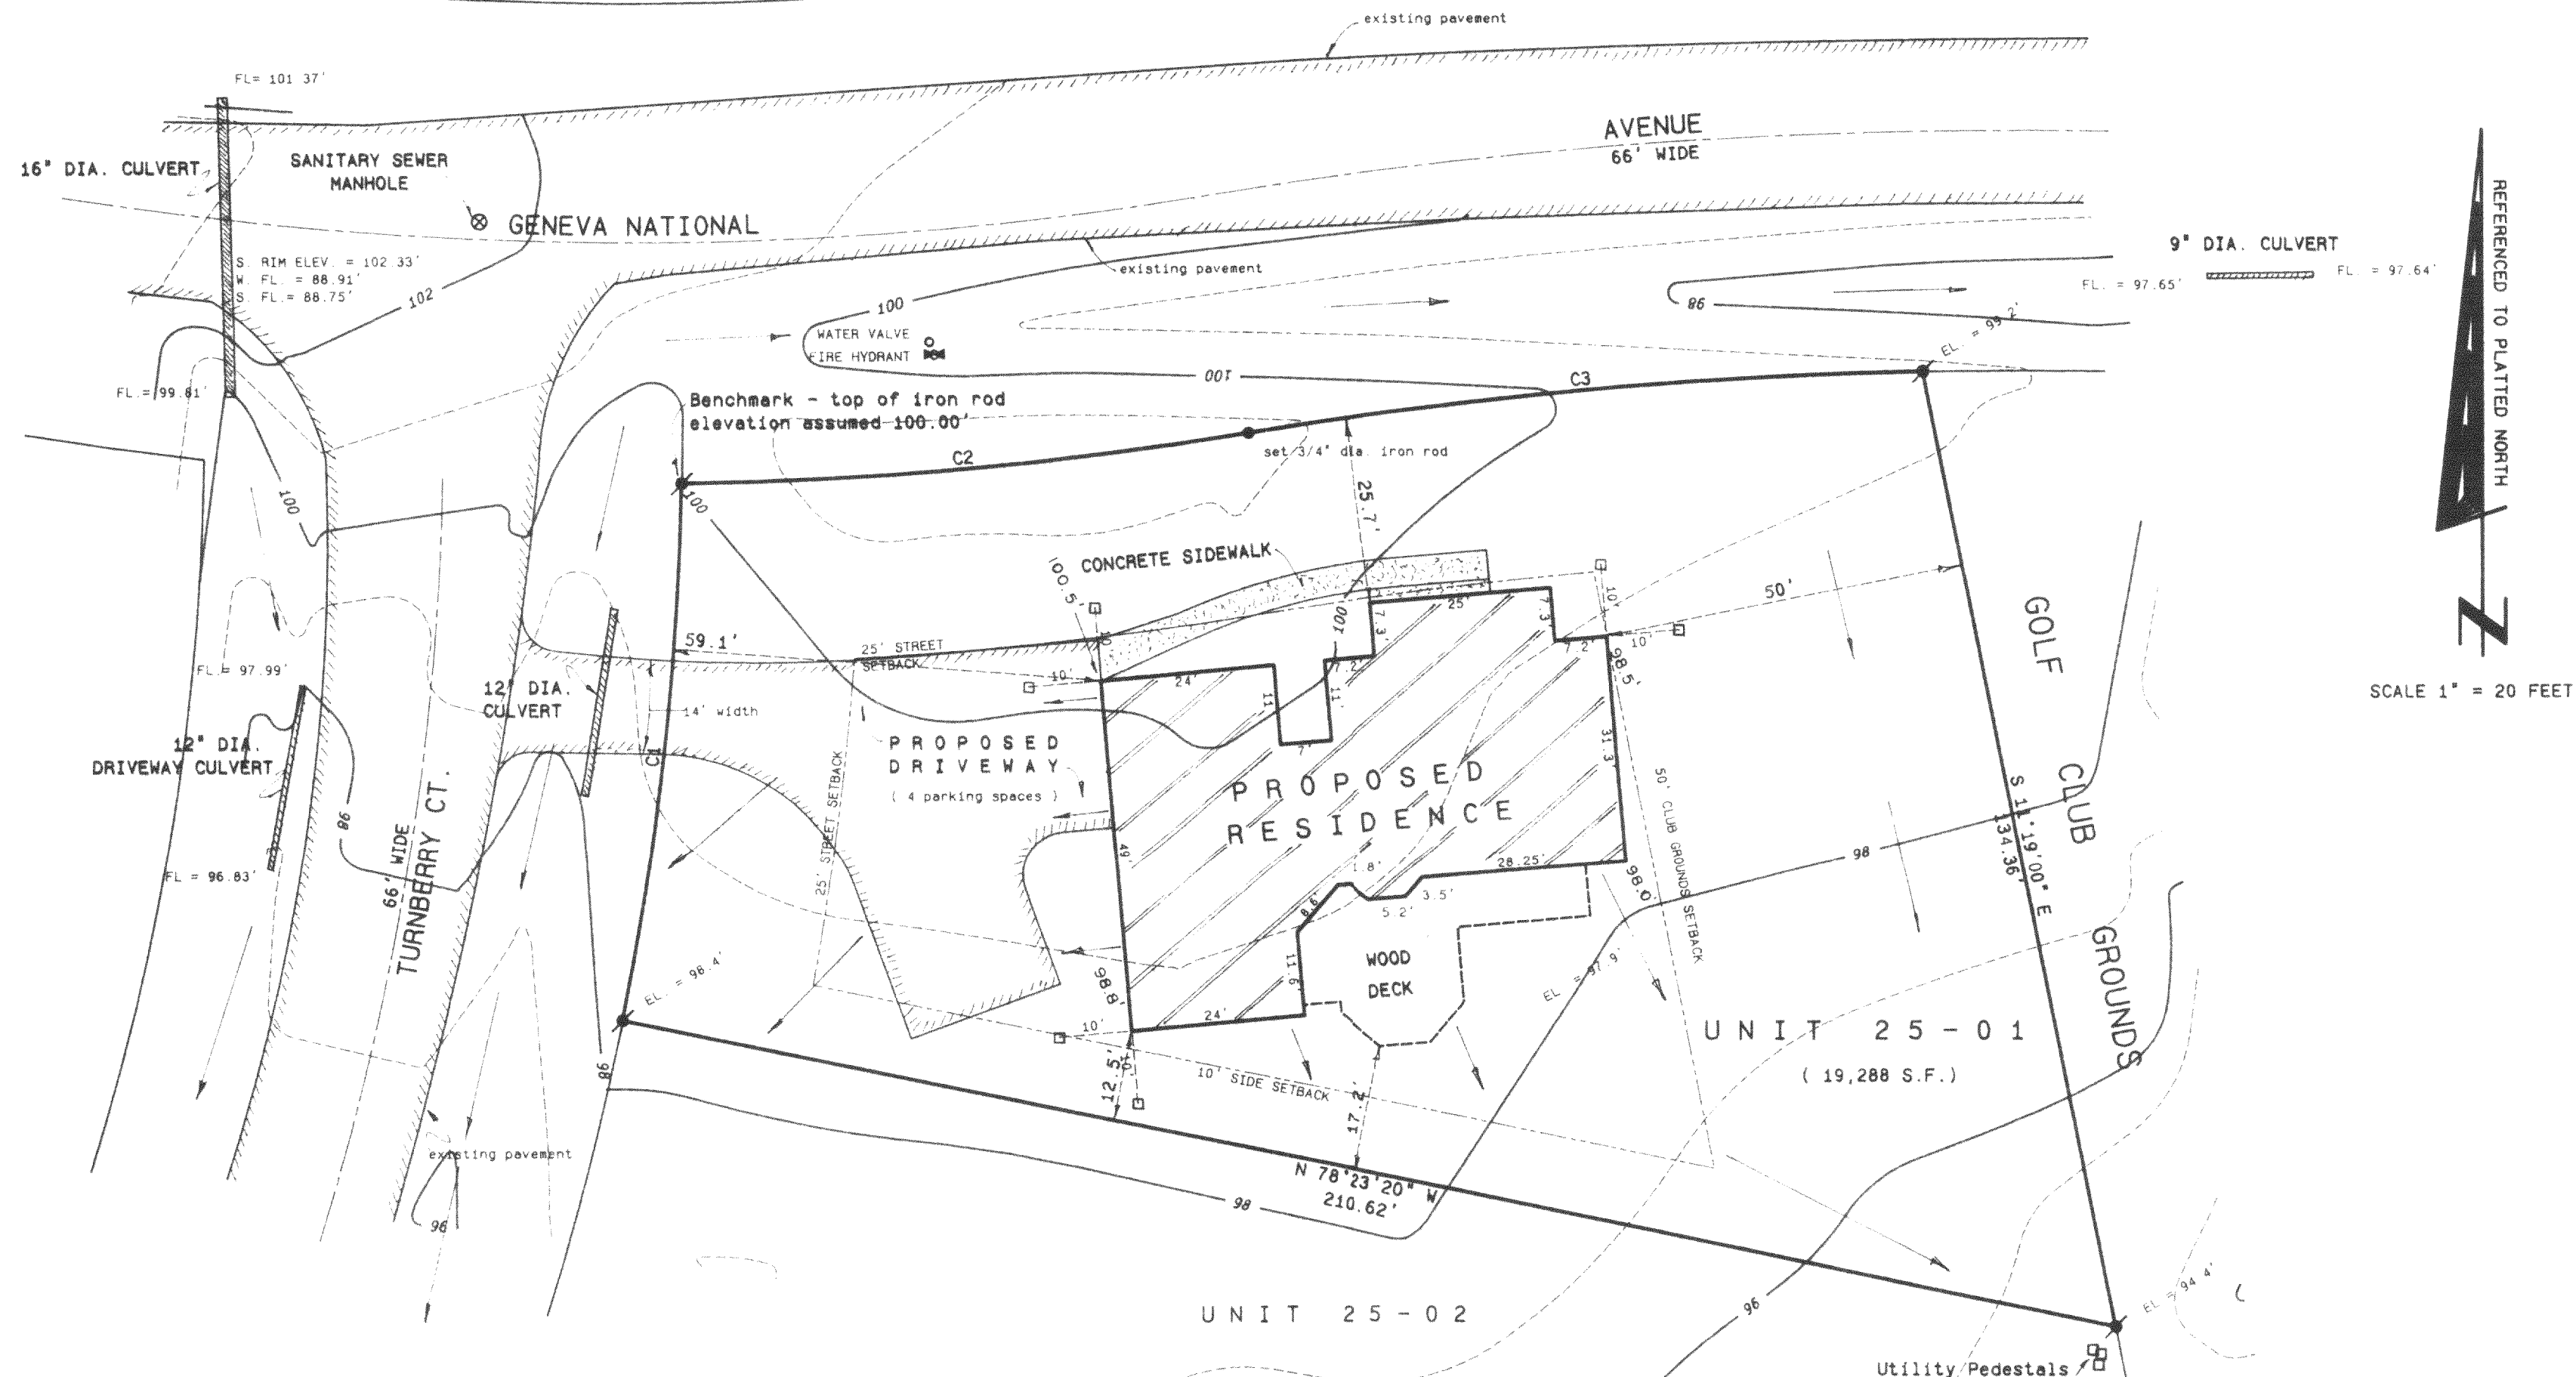

ORDERED BY: SCHAUDER BUILDING, INC.
4115 HIGHWAY 51 NORTH
JANESVILLE, WISCONSIN
53545-9674



CLIENT REFERENCE: RICHARD A STROM

NOTE
WOOD STAKES HAVE BEEN PLACED AT BUILDING CORNERS,
BUILDER IS TO VERIFY DIMENSIONS WHICH HAVE BEEN
ROUNDED TO THE NEAREST TENTH OF A FOOT TO INSURE
PROPER PLAN INTERPRETATION AND CONTACT THIS OFFICE
IMMEDIATELY IF ANY DISCREPANCY EXISTS.

STORM WATER FROM THE NORTH SIDE OF GENEVA NATIONAL AVE. RUNS THROUGH A 16" DIA. CMP AND ALONG THE WEST SIDE OF TURNBERRY CT. NO STORM WATER IS CARRIED THROUGH THIS PROPERTY WITH THE EXCEPTION OF WHAT COMES OFF THE ROADWAYS WHICH INTURN FLOWS SOUTH IN THE EASTERLY DITCH OF TURNBERRY CT. AND EASTERLY ALONG THE SOUTHERLY DITCH FOR GENEVA NATIONAL AVE. THE GENERAL PATTERN OF FLOW FOR THIS LOT IS FROM NORTHWEST TO SOUTHEAST AND GENERALLY TOWARDS THE LAKE COMO

CURVE	ARC	DELTA	RADIUS	CHORD LENGTH	CHORD BEARING
C1	75.00	10°31'56"	408.00	74.89	N 6°20'42" E
C2	78.64	8°27'11"	533.00	78.56	N 85°08'21" E
C3	93.83	8°03'36"	667.00	93.75	N 84°56'33" E

REVISED 5/02/01 ADDITIONAL INFORMATION
REVISED 6/24/01 NEW RESIDENCE PLAN

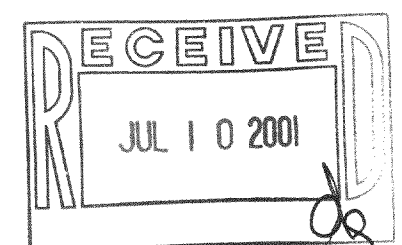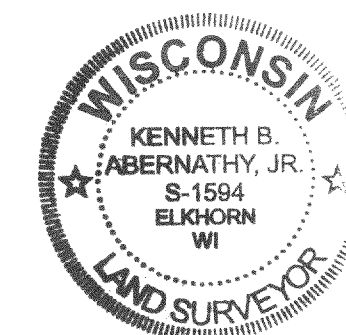

SCALE: 1" = 20 FEET

Finally, courts find that the above-described property has been conveyed by deed under the deed and shows the size and location of the property, its various boundaries, the location of all visible structures and dimensions of all principal buildings, the present boundaries, apparent easements, highways and visible encroachments, if any.



 KENNETH B. ABERNATHY, JR.,
 WISCONSIN REGISTERED LAND SURVEYOR,
 S-1594
 Date APRIL 3, 2001 Job No. 04305

217-2127
JGN-25-1