


PLAT OF SURVEY
-OF-

LOT 1, CERTIFIED SURVEY MAP NO. 2521, RECORDED IN VOLUME 12 OF CERTIFIED SURVEY MAPS ON PAGES 270-271 AS DOCUMENT NO. 295906 AS RECORDED NOVEMBER 2, 1994, IN THE OFFICE OF THE REGISTER OF DEEDS IN AND FOR WALWORTH COUNTY, WISCONSIN BEING PART OF THE NORTHWEST 1/4 OF THE NORTHEAST 1/4 OF SECTION 13, AND PART OF THE SOUTHWEST 1/4 OF THE SOUTHEAST 1/4 OF SECTION 12, ALL IN TOWNSHIP 2 NORTH, RANGE 17 EAST OF THE FOURTH PRINCIPAL MERIDIAN, IN THE TOWN OF GENEVA, WALWORTH COUNTY, WISCONSIN.

SURVEY FOR: DAVID AND RENATA MEIER
SURVEY LOCATION: W. 2612 SPRINGFIELD ROAD

NOTE: FENCES HEREON NOT SHOWN.

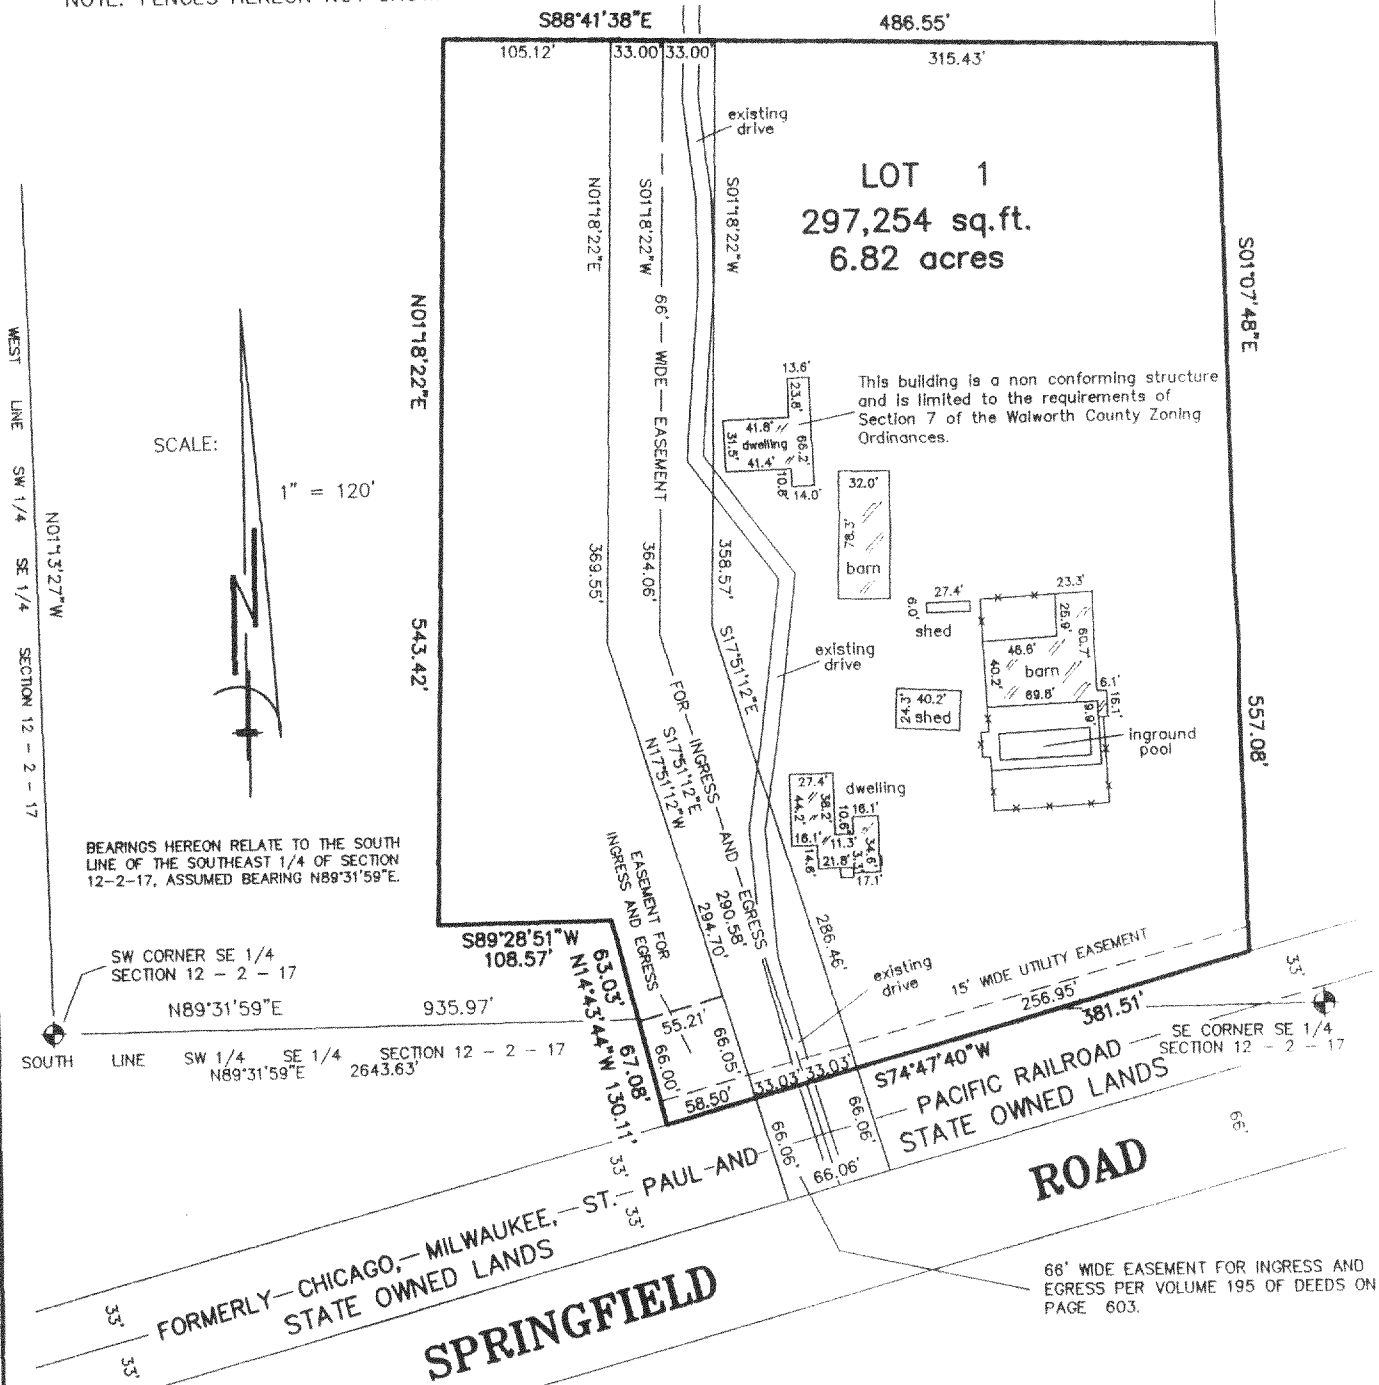

5187
JOB NUMBER