

ABERNATHY and ASSOCIATES



Kenneth B. Abernathy Jr.

Wisconsin Registered Land Surveyor S-1594

W4056 BRAY RD.
ELKHORN, WI. 53121
PHONE: (262) 723-4260 (OFFICE)
(262) 723-7209 (FAX)
Email: abernathy@elknet.net

PLAT OF SURVEY

LOTS 10926 - 10930 INCLUSIVE AND LOTS
10936 - 10940 INCLUSIVE OF BLOCK 197
OF LAKE COMO BEACH SUBDIVISION,
LOCATED IN SECTION 28, TOWN 2 NORTH,
RANGE 17 EAST, TOWN OF GENEVA,
WALWORTH COUNTY, WISCONSIN.

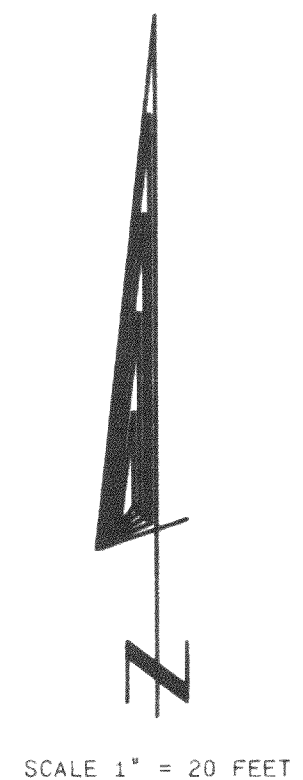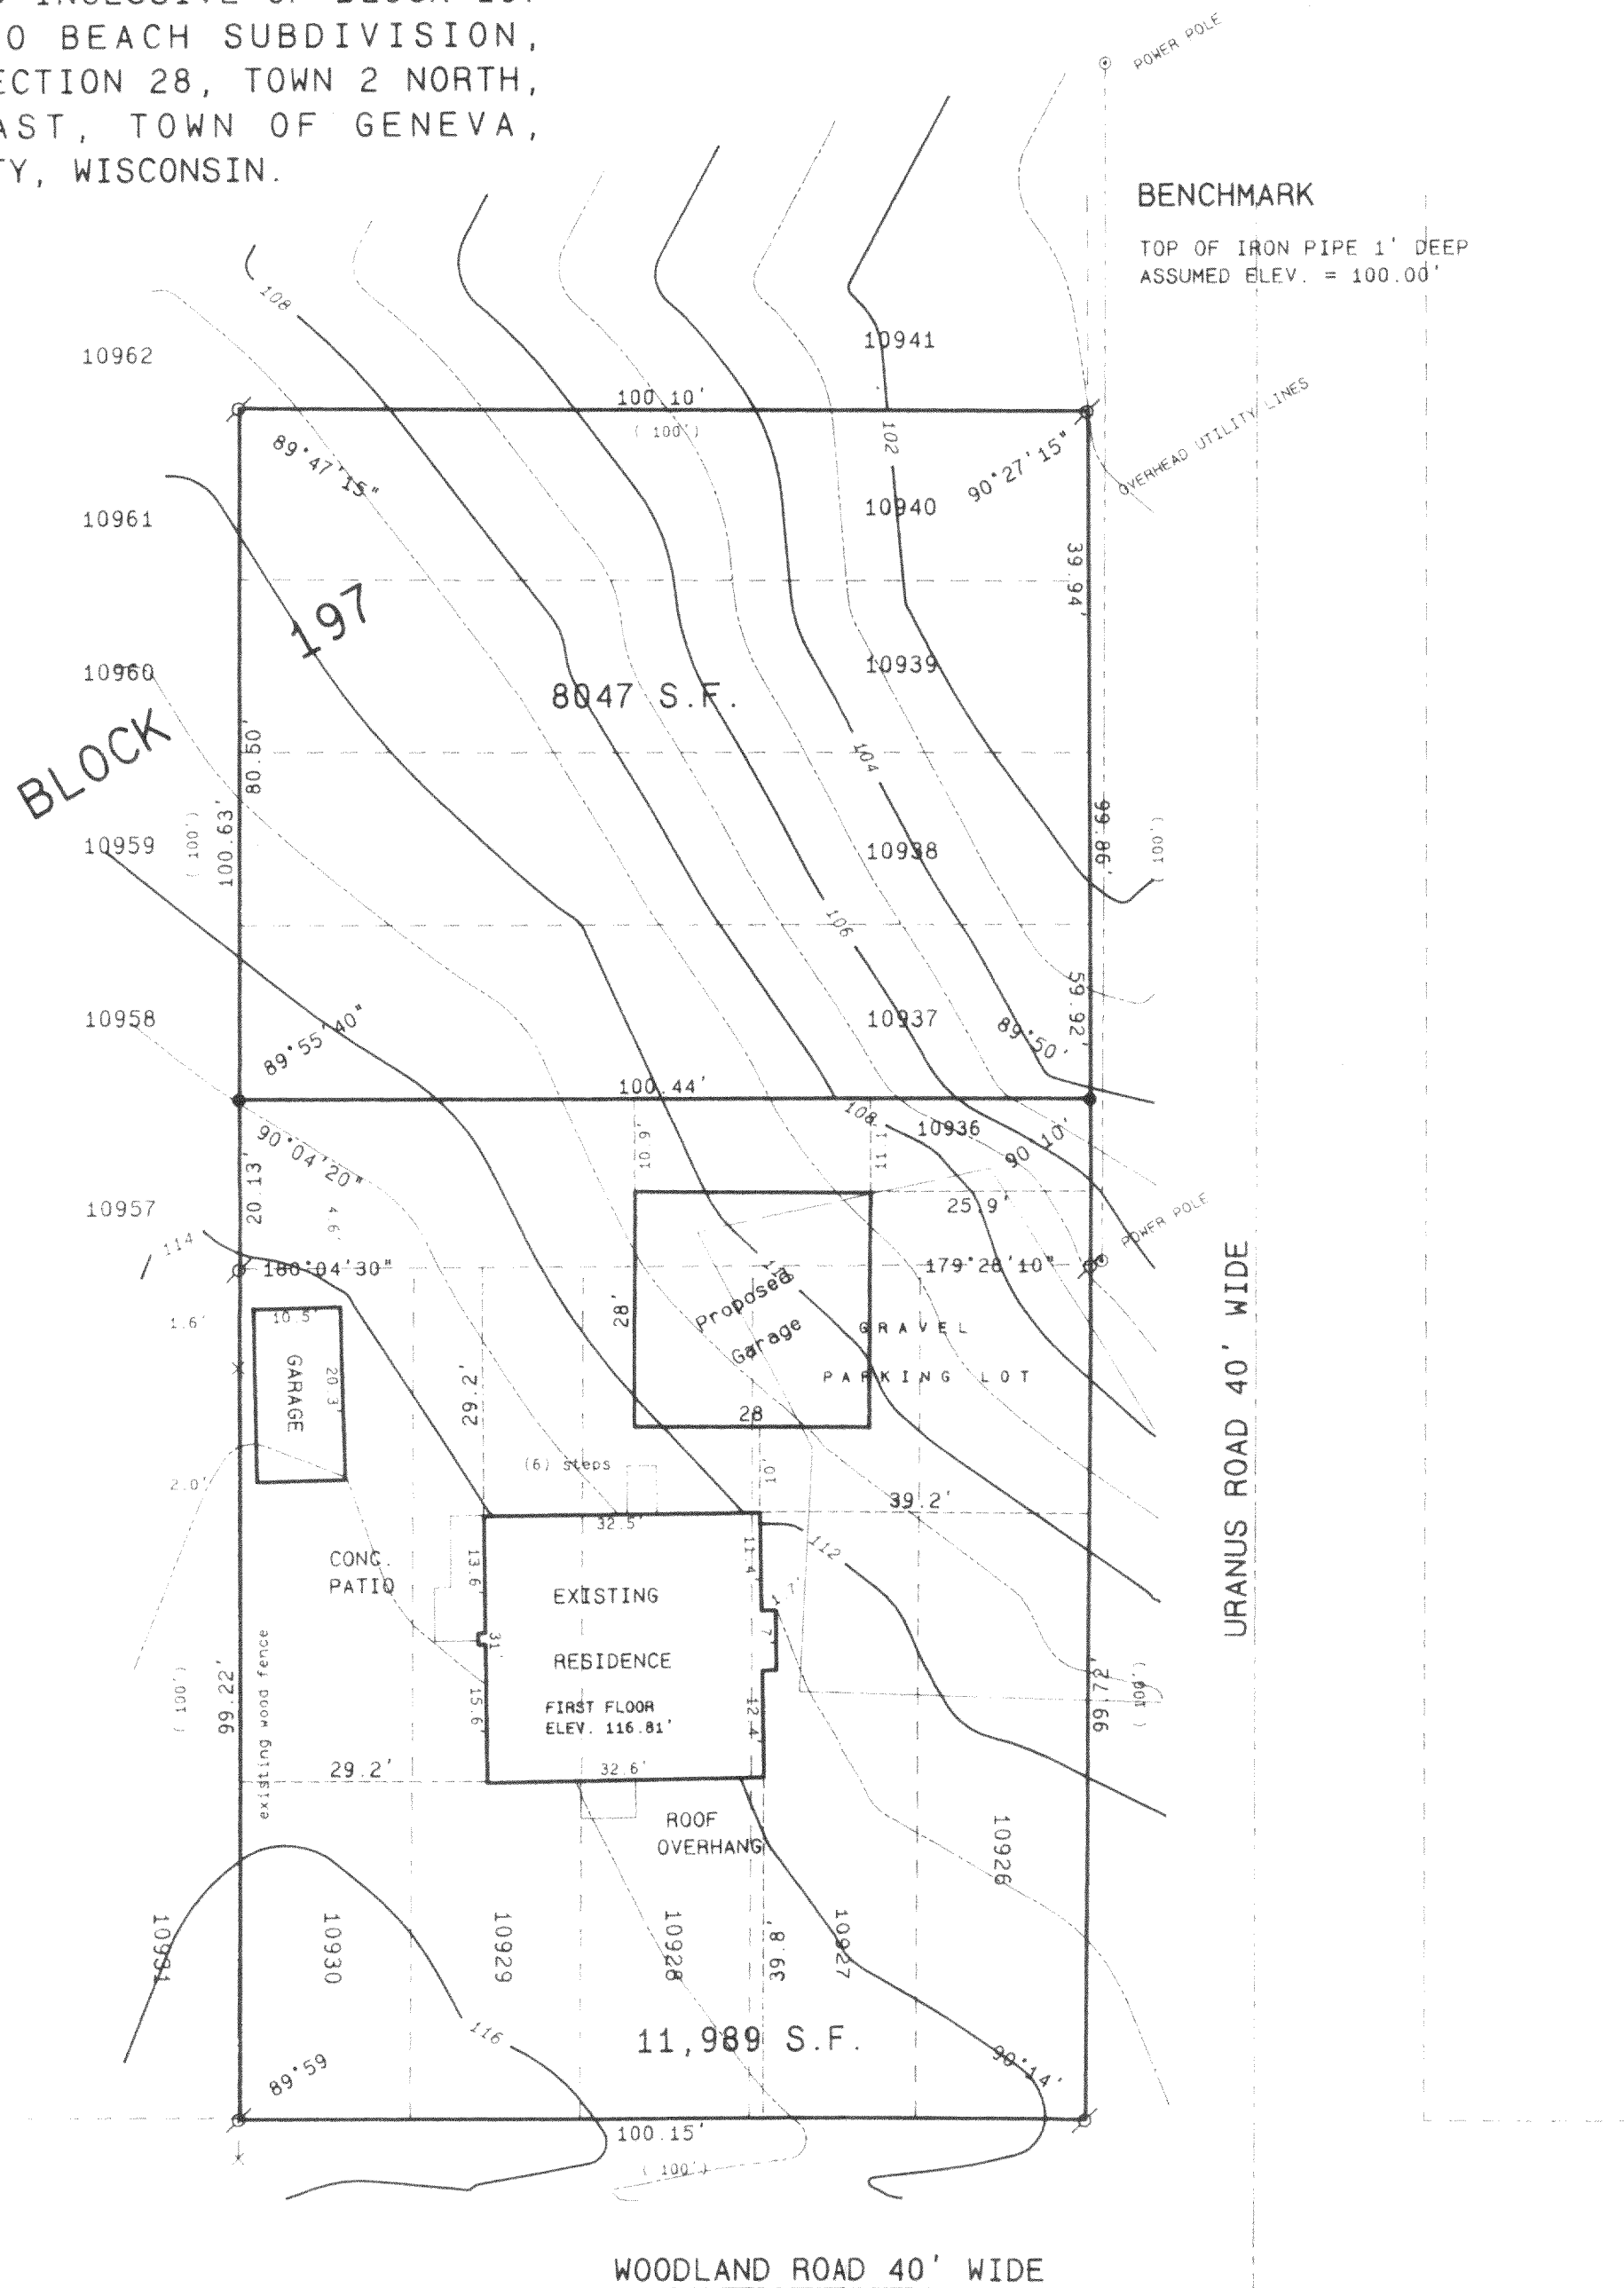

Legend



- FOUND IRON PIPE
- FOUND IRON ROD
- FOUND BRASS CAPPED MONUMENT
- FOUND CONCRETE MONUMENT
- CHISEL CUT IN CONCRETE
- SET IRON ROD, 24\"/>

OWNER: MICHAEL SEICK
W4080 WOODLAND
LAKE GENEVA, WI. 53147

TOTAL = 20,036 SQ. FT.

THIS PROPERTY IS CURRENTLY UNDER (1)
TAX KEY PARCEL, HOWEVER THE PROPOSED
GARAGE WAS LOCATED IN ORDER TO LEAVE
ENOUGH ROOM FOR ANOTHER VACANT PARCEL
SHOULD THE OWNER DECIDE TO PURSUE IT.

SCALE: 1" = 20 FEET

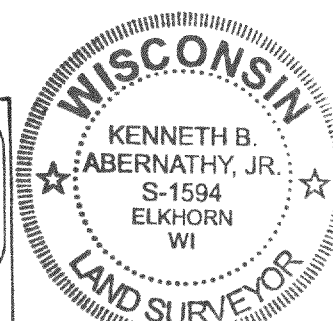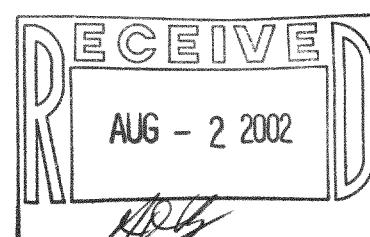

I hereby certify that the above described property has been surveyed
by me or under my direction and that the above map is a true
representation thereof, and shows the size and location of the property,
its exterior boundaries, the location of all visible structures and
dimensions of all principal buildings thereon, boundary fences, apparent
easements, roadways and visible encroachments, if any.
This survey is made for the use of the present owners of the property
and also those who purchase, mortgage, or otherwise acquire the title thereto
within one year from date hereof.

Kenneth B. Abernathy, Jr.
KENNETH B. ABERNATHY, JR.
WISCONSIN REGISTERED LAND SURVEYOR,
S-1594
Date: 6/6/02 Job No. 02.403