





Plat of Survey

of


Lots 8780 through 8789 of Block 152 of Lake Como Beach Subdivision,

located in the Southeast 1/4 of Section 21, Town 2 North, Range 17 East, Town of Geneva, Walworth County, Wisconsin.

Surveyed for: **Catherine Petruczenko**
6966 West Wolfram Street
Chicago, Illinois 60634

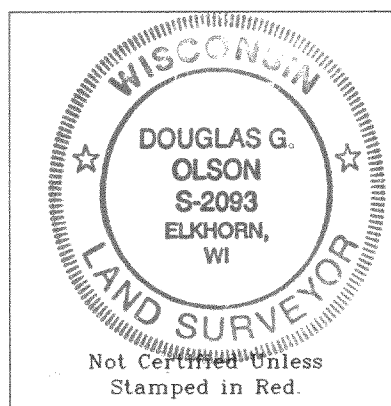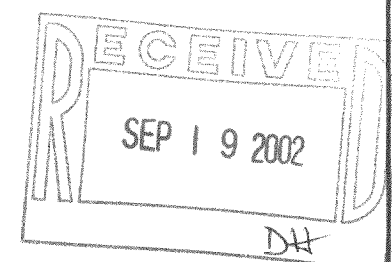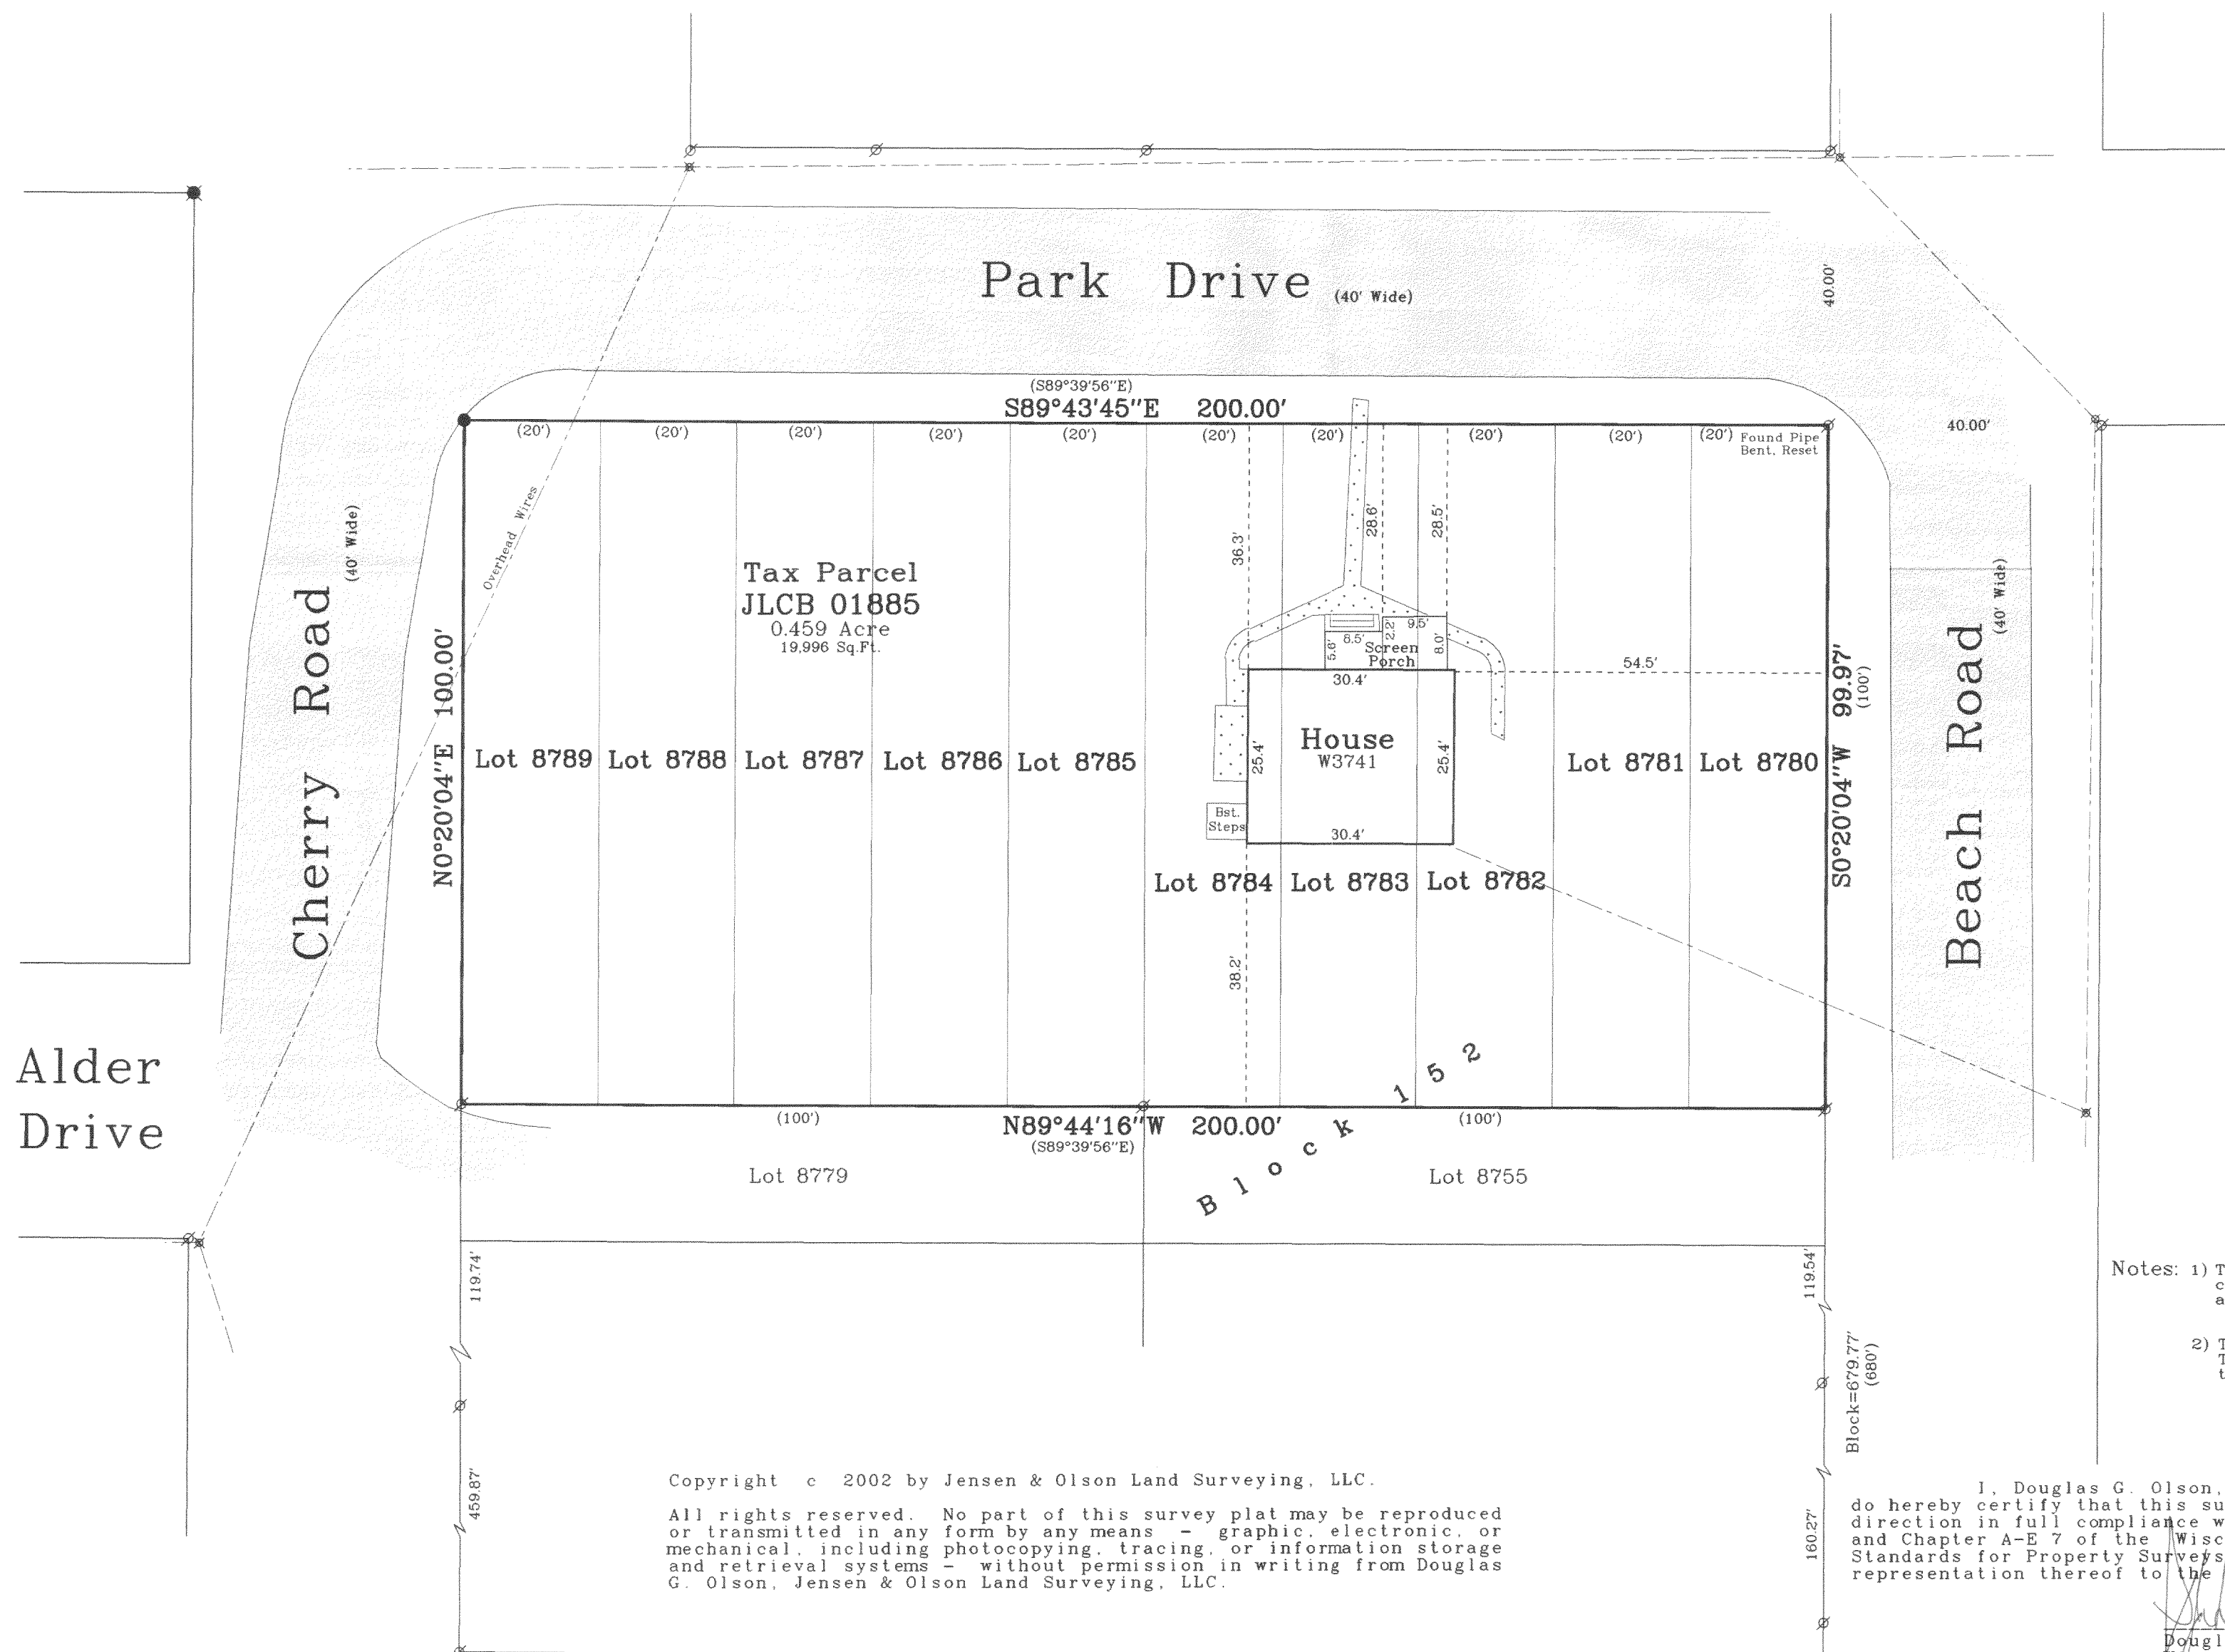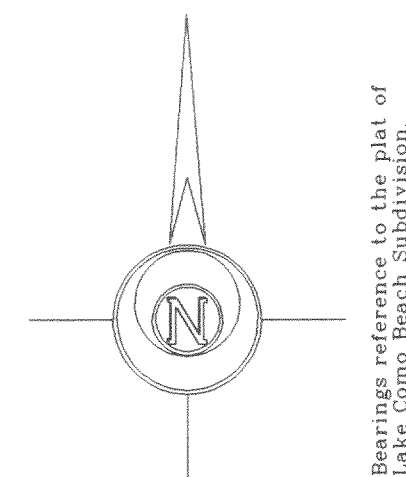

Survey Date: March 5, 2002
Revisions:

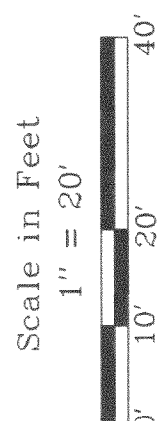

Jensen & Olson Land Surveying, LLC
45 South Wisconsin Street
Elkhorn, Wisconsin 53121
Telephone (262) 723-3434
Facsimile (262) 723-8044

Legend

- Found Iron Pipe
- Found Iron Rod
- Set Iron Rod, 3/4" dia.
- Recorded Information
- Utility Pole
- Asphalt Surface
- Concrete Surface

Sheet 1 of 1 Sheets
Job Reference Number
2002.029

2002.029