


Plat of Survey


Lot 5 of Lost Creek Estates,

a subdivision located in the Northeast 1/4 of Section 12,
Town 2 North, Range 17 East, Town of Geneva, Walworth
County, Wisconsin.


Surveyed for: **Steve & Kim Prince**
W0994 Miramar Road
East Troy, Wisconsin. 53120

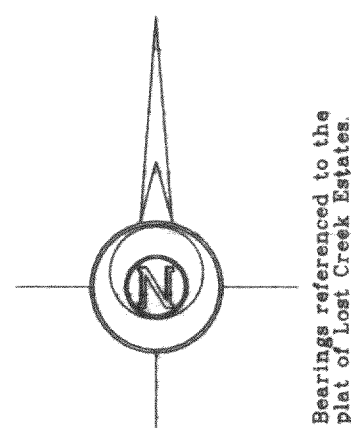

Bearings referenced to the
plat of Lost Creek Estates.

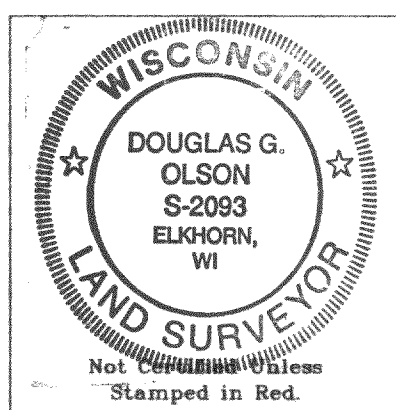

Lot 1
Certified Survey
Map No. 2523

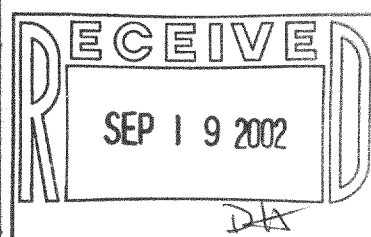

Notes: 1) This survey plat is not
certified unless signed
and sealed in red ink.


2) This survey is subject to Wisconsin lien laws.
This Plat of Survey is the notice of intent
to file lien. Lien waiver required.

Copyright © 2001 by Jensen & Olson Land Surveying, LLC.

All rights reserved. No part of this survey plat may be reproduced
or transmitted in any form by any means - graphic, electronic, or
mechanical, including photocopying, tracing, or information storage
and retrieval systems - without permission in writing from Douglas
G. Olson, Jensen & Olson Land Surveying, LLC.

I, Douglas G. Olson, Wisconsin Registered Land Surveyor,
do hereby certify that this survey was performed by me or under my
direction in full compliance with the owner's/agent's instructions
and Chapter A-E 7 of the Wisconsin Administrative Code "Minimum
Standards for Property Surveys"; and that this map is an accurate
representation thereof to the best of my knowledge and belief.

Douglas G. Olson
Wisconsin Registered Land Surveyor - 2093

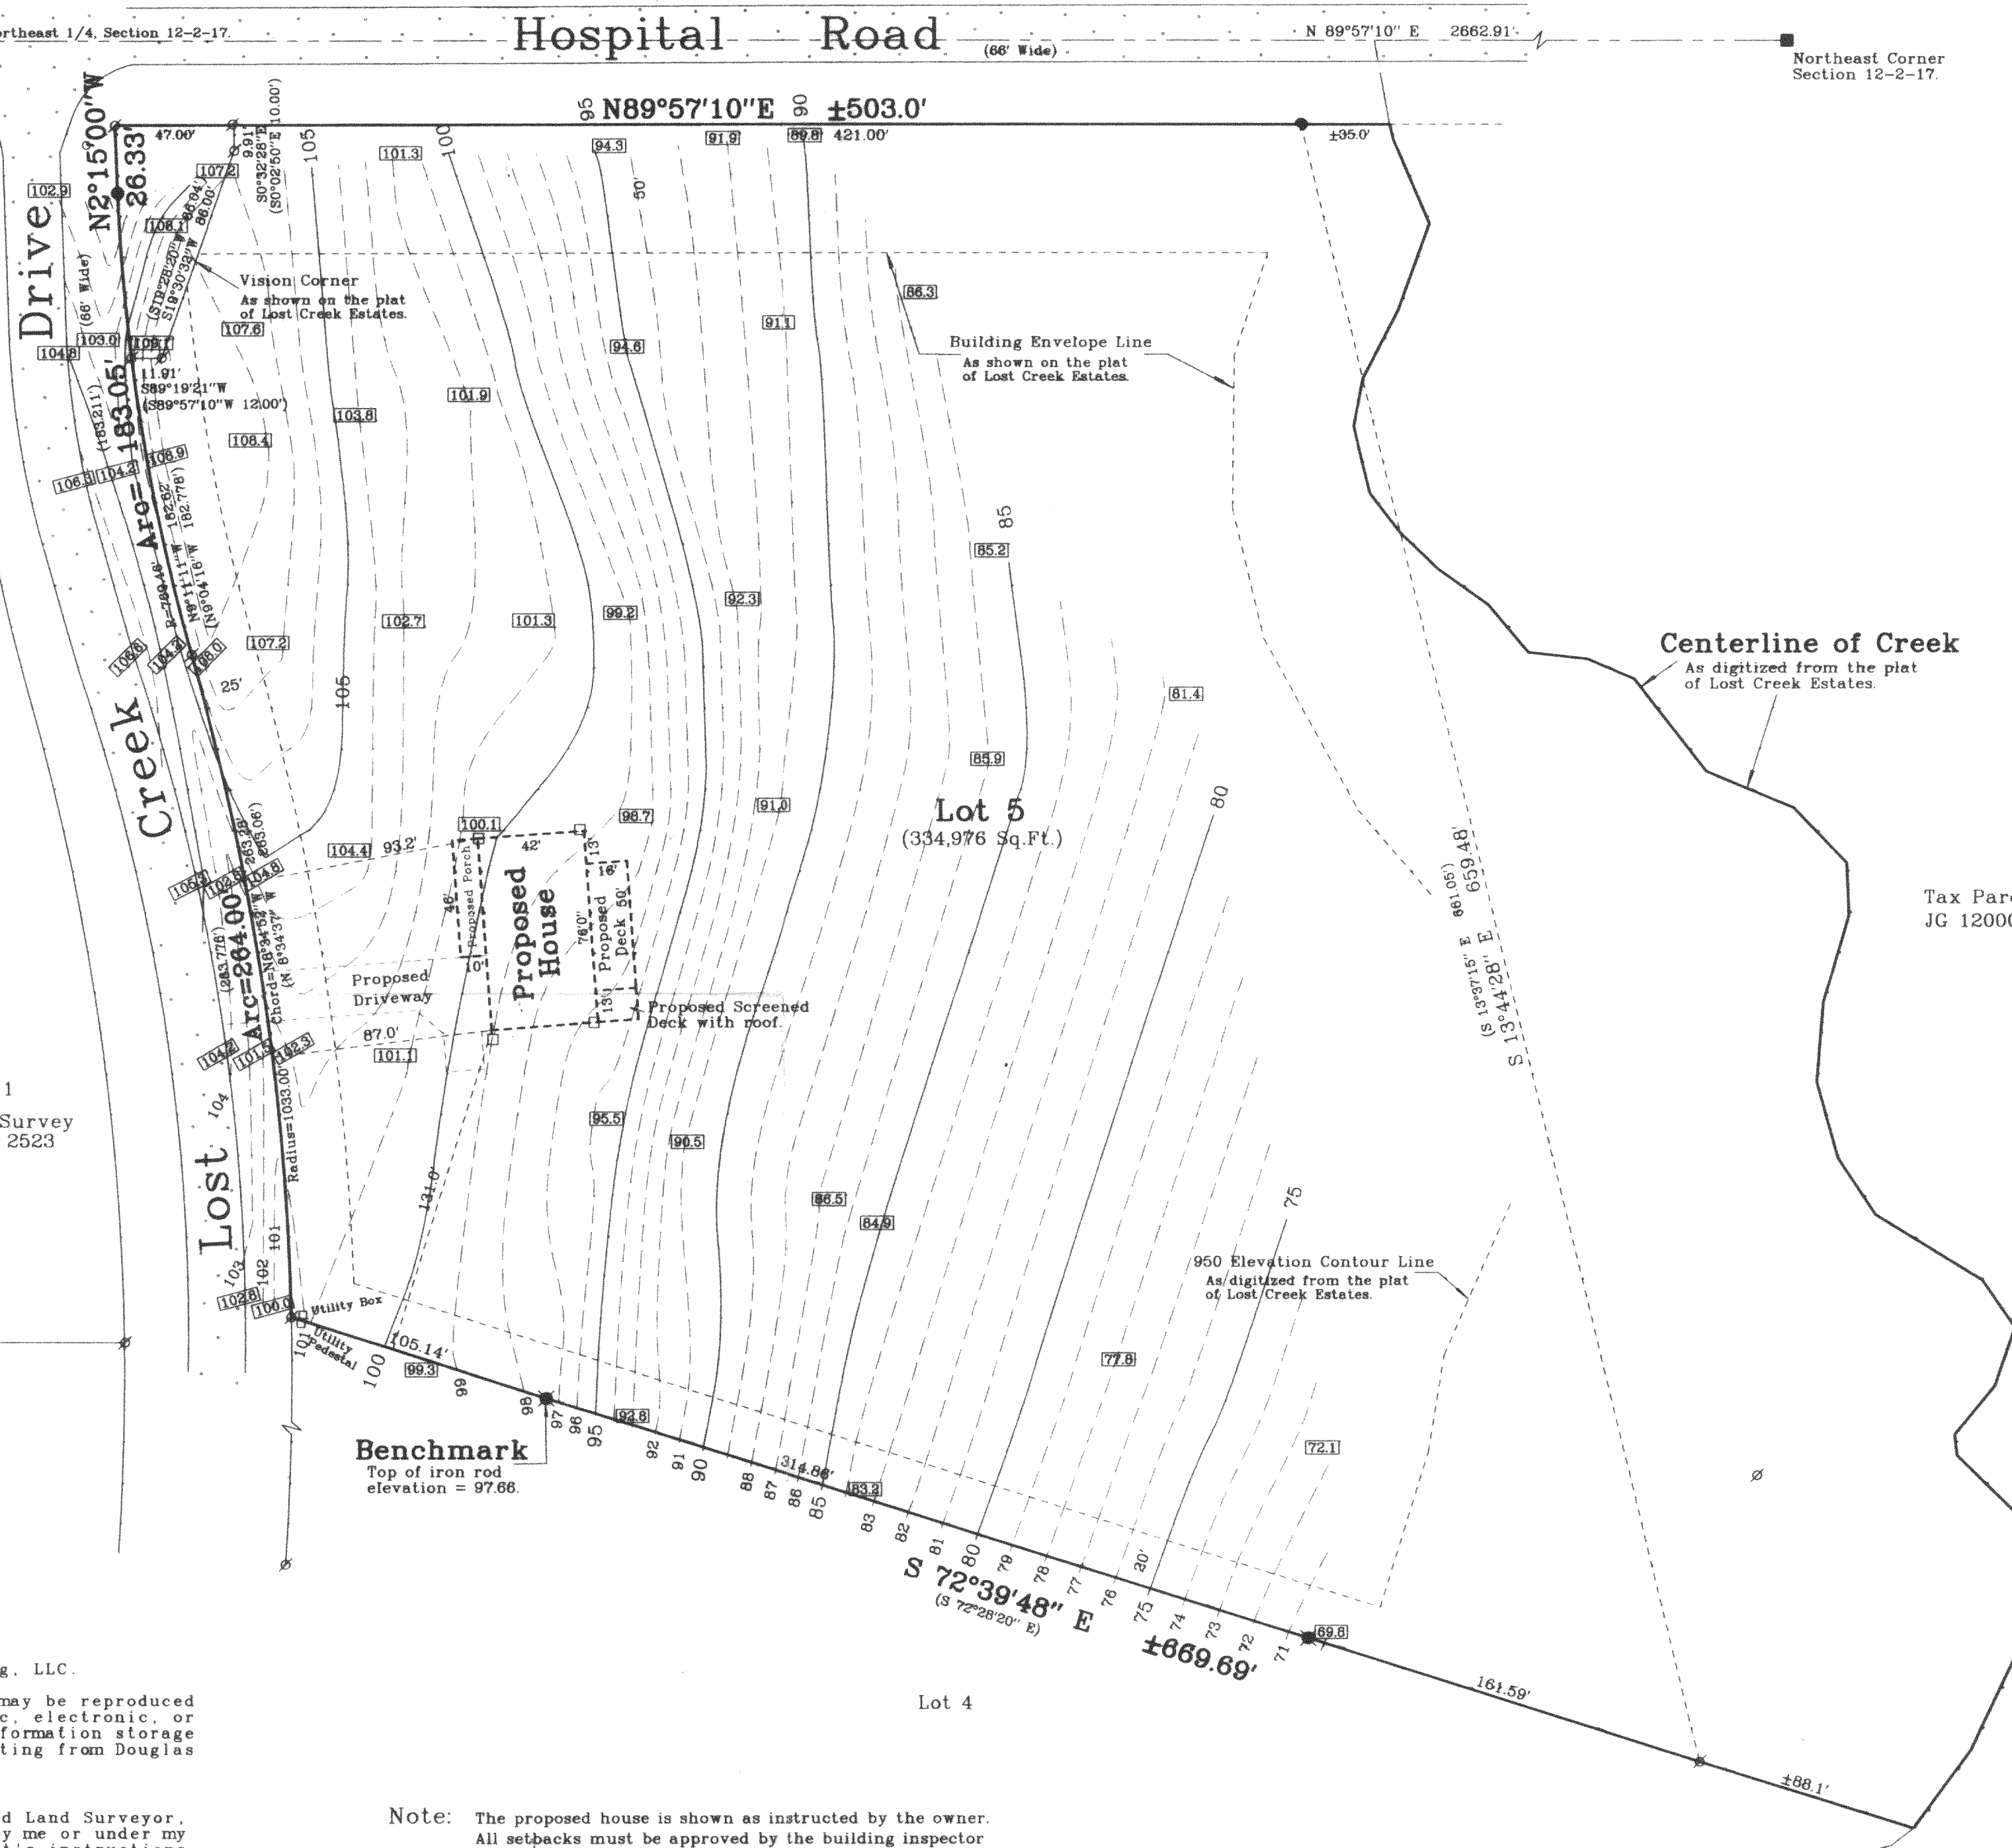


Note: The proposed house is shown as instructed by the owner.
All setbacks must be approved by the building inspector
PRIOR to construction.

Elevations referenced to prior survey of Lot 4.

Existing ground elevation (decimal point is the location).

Survey Date: 10-19-00
Revisions: No. 1 - Proposed House
No. 2 - 1" Contours
No. 3 - House Revisions

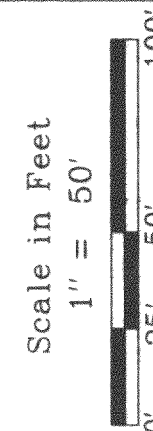

Jensen & Olson Land Surveying, LLC

45 South Wisconsin Street
Elkhorn, Wisconsin 53121
Telephone (262) 723-3434
Facsimile (262) 723-8044

Legend
Found County Section Corner
Found Iron Pipe
Found Iron Rod
Found Wood Stake
Set Iron Rod 3/4" dia.
Recorded Information
Asphalt Surface

Sheet 1 of 1 Sheets

Job Reference Number

2000.140

2000.140