

PLAT OF SURVEY

LOCATION: Washington Drive, Geneva, Wisconsin

LEGAL DESCRIPTION: Lots 8709 thru 8711 and Lots 8717 thru 8721, both inclusive, as designated and delineated on the map entitled **FOURTH MAP OF LAKE COMO BEACH**, Walworth County, Wisconsin and recorded in the Office of the Register of Deeds in and for the County of Walworth and State of Wisconsin on the 1st day of May 1926.


June 14, 2002

TOPO added June 28, 2002

Waterway added August 5, 2002

Revised Drawing August 7, 2002

Survey No. 94977

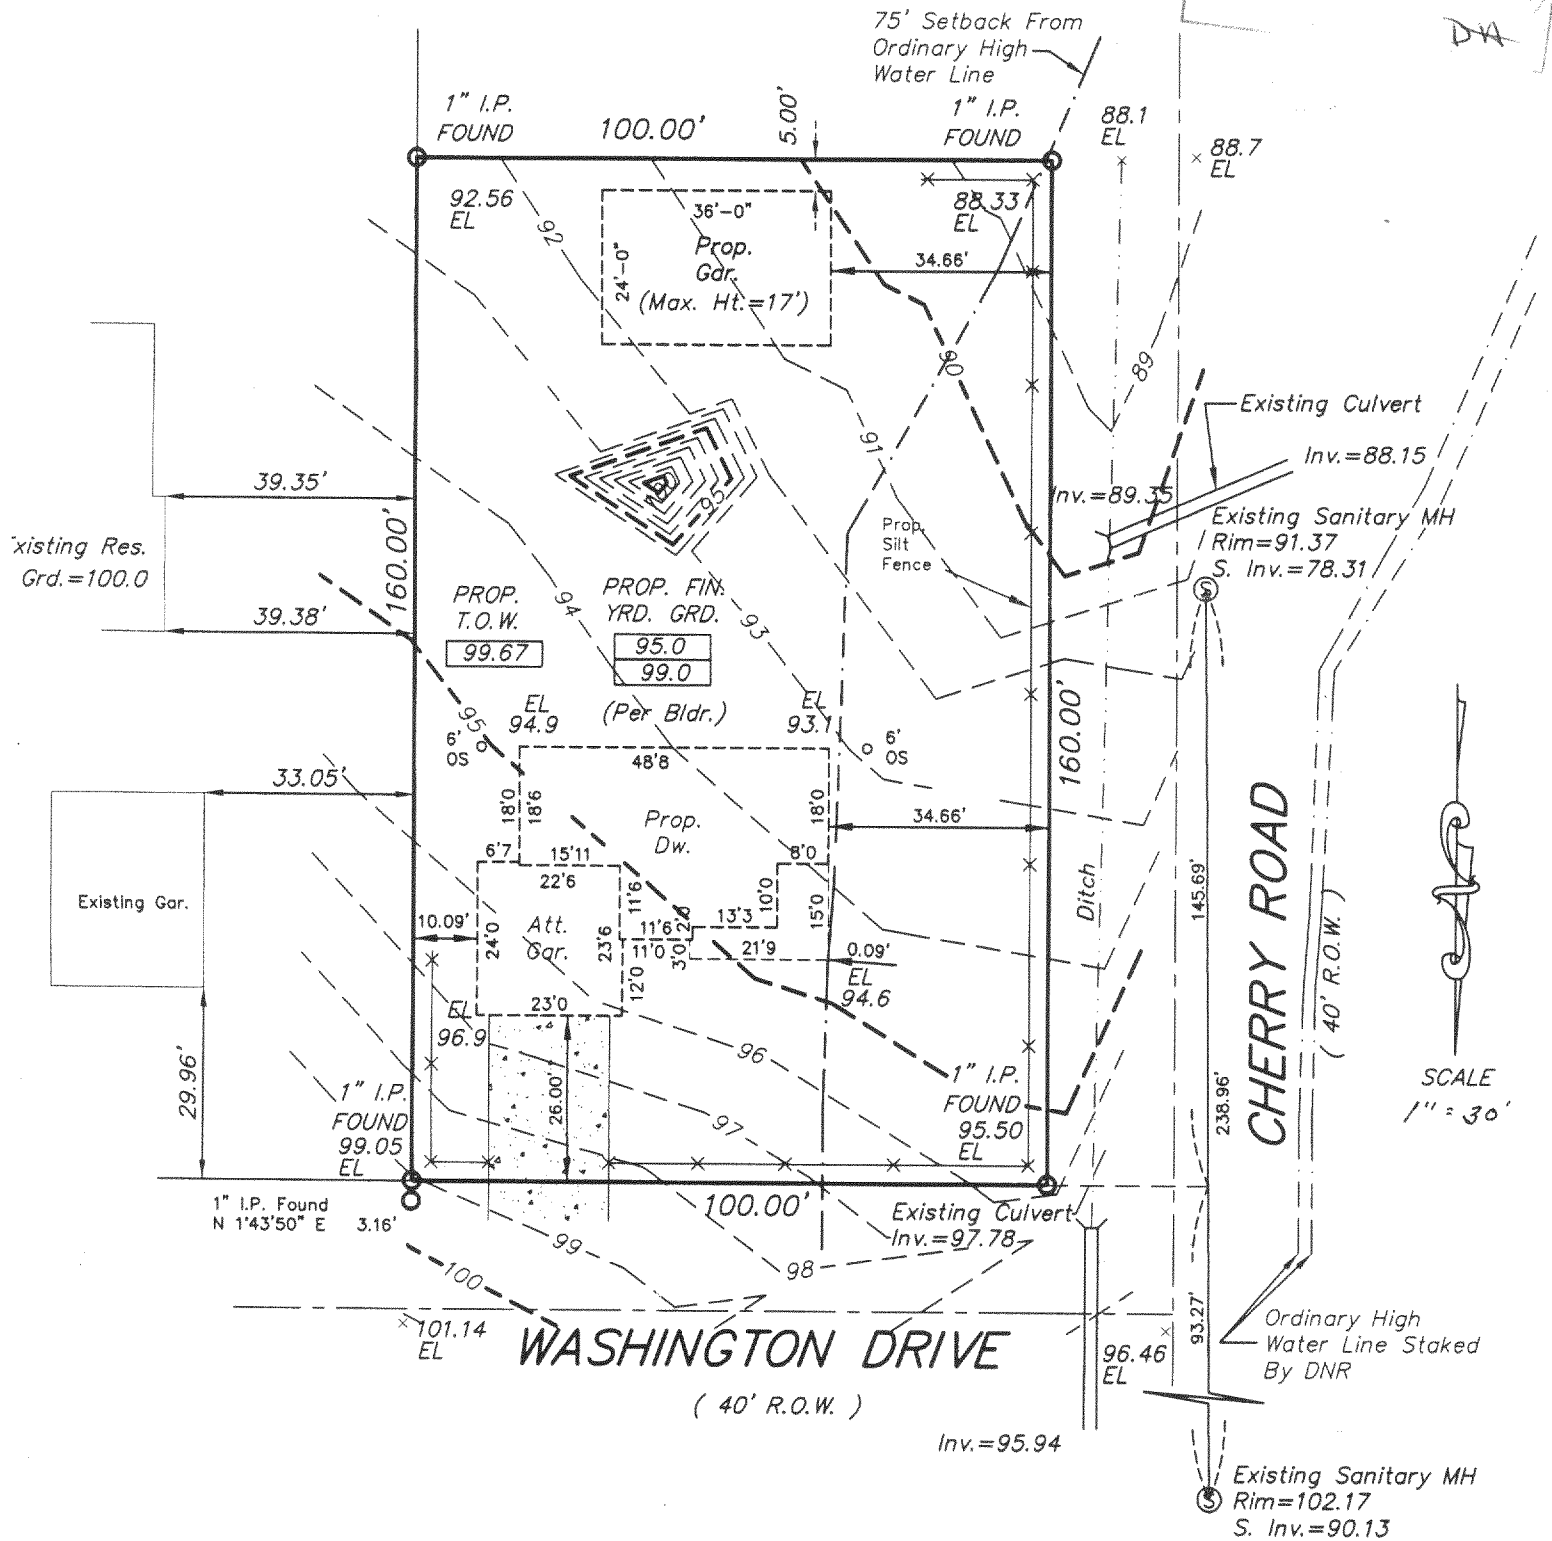

METROPOLITAN SURVEY SERVICE, INC.
REGISTERED LAND SURVEYORS
5200 W. LOOMIS RD. • GREENDALE, WI 53129
PH. 529-5380 FAX 529-9787

I HEREBY CERTIFY THAT I HAVE SURVEYED THE ABOVE DESCRIBED PROPERTY AND THAT THE ABOVE MAP IS A TRUE REPRESENTATION THEREOF AND SHOWS THE SIZE AND LOCATION OF THE PROPERTY, ITS EXTERIOR BOUNDARIES, THE LOCATION OF ALL VISIBLE STRUCTURES AND DIMENSIONS OF ALL PRINCIPAL BUILDINGS THEREON, BOUNDARY FENCES, APPARENT EASEMENTS AND ROADWAYS AND VISIBLE ENCROACHMENTS, IF ANY.

THIS SURVEY IS MADE FOR THE EXCLUSIVE USE OF THE PRESENT OWNERS OF THE PROPERTY, AND ALSO THOSE WHO PURCHASE, MORTGAGE, OR GUARANTEE THE TITLE THERETO WITHIN ONE (1) YEAR FROM DATE HEREOF.

Proposed finished yard, 1st floor or top of foundation grade shown on this drawing is a suggested grade and should be verified by the owner and/or the builder.

SIGNED

Gerald E. Casey
Registered Land Surveyor S-1329

JLCB - 1867 217-2399