

PLAT OF SURVEY
LOTS 1 & 2 OF COMO VISTA SUBDIVISION
LOCATED IN THE SE 1/4 OF SECTION 32,
TOWN 2 NORTH, RANGE 17 EAST,
WALWORTH COUNTY, WISCONSIN




WORK ORDERED BY -
TONY NAVILIO
FENCH COUNTRY INN
W4190 WEST END ROAD
LAKE GENEVA, WI 53147


FARRIS, HANSEN & ASSOCIATES, INC.
ENGINEERING - ARCHITECTURE - SURVEYING
7 RIDGWAY COURT P.O. BOX 437
ELKHORN, WISCONSIN 53121
OFFICE: (262) 723-2098 FAX: (262) 723-5886

REVISIONS

PROJECT NO.
6138
DATE:
10/18/02
SHEET NO.
1 OF 1

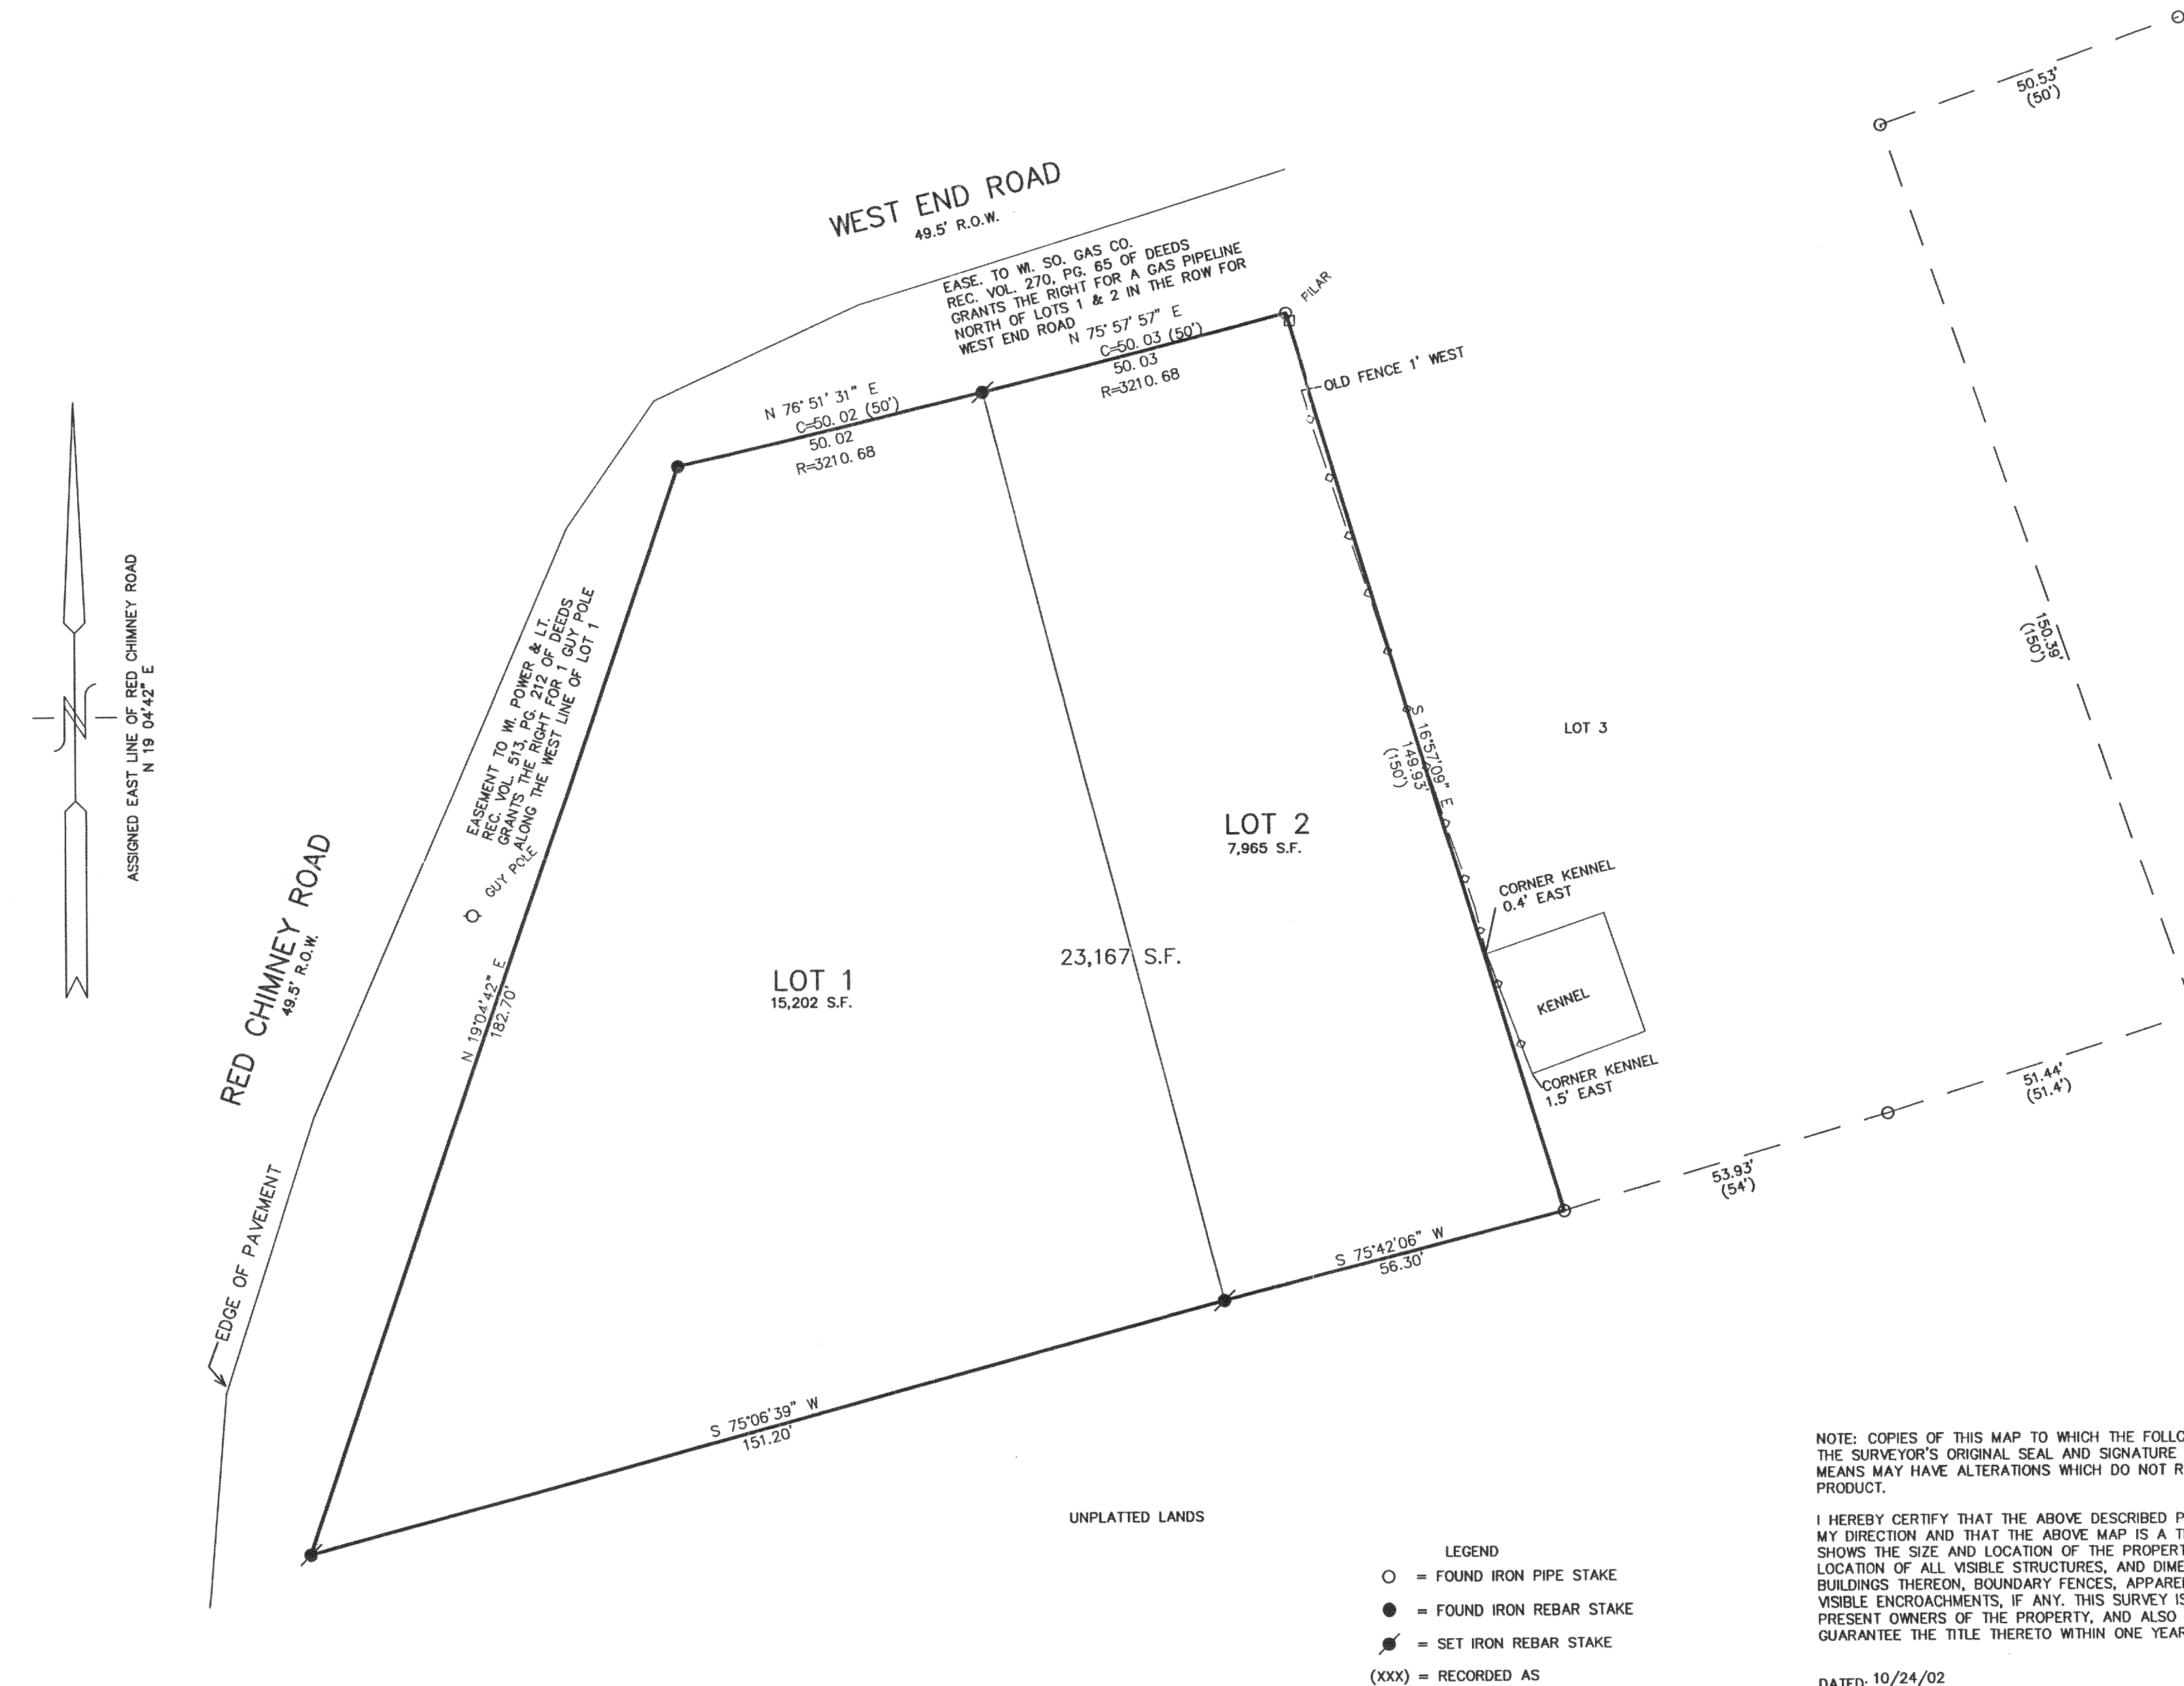

MAP SCALE IN FEET ORIGINAL 1" = 20'

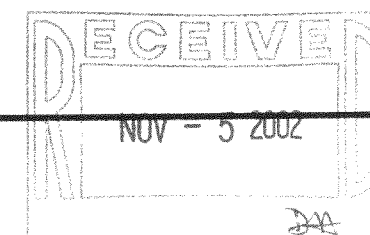

Jcom-1

217-2412