


ORDERED BY:
TIM ROSE
6485 HANOVER CT.
LISLE, IL
60532

J.K. SURVEYING INC.
N3705 WILLOWBEND LANE
LAKE GENEVA, WI, 53147
262-248-3697

PLAT OF SURVEY

- OF -

LOTS 6896 THRU 6903 AND 6921 THRU 6924 ALL INCLUSIVE BLOCK 118
OF LAKE COMO BEACH SUBDIVISION, LOCATED IN T.2.N. , R.17.E. ,
WALWORTH COUNTY, WISCONSIN.

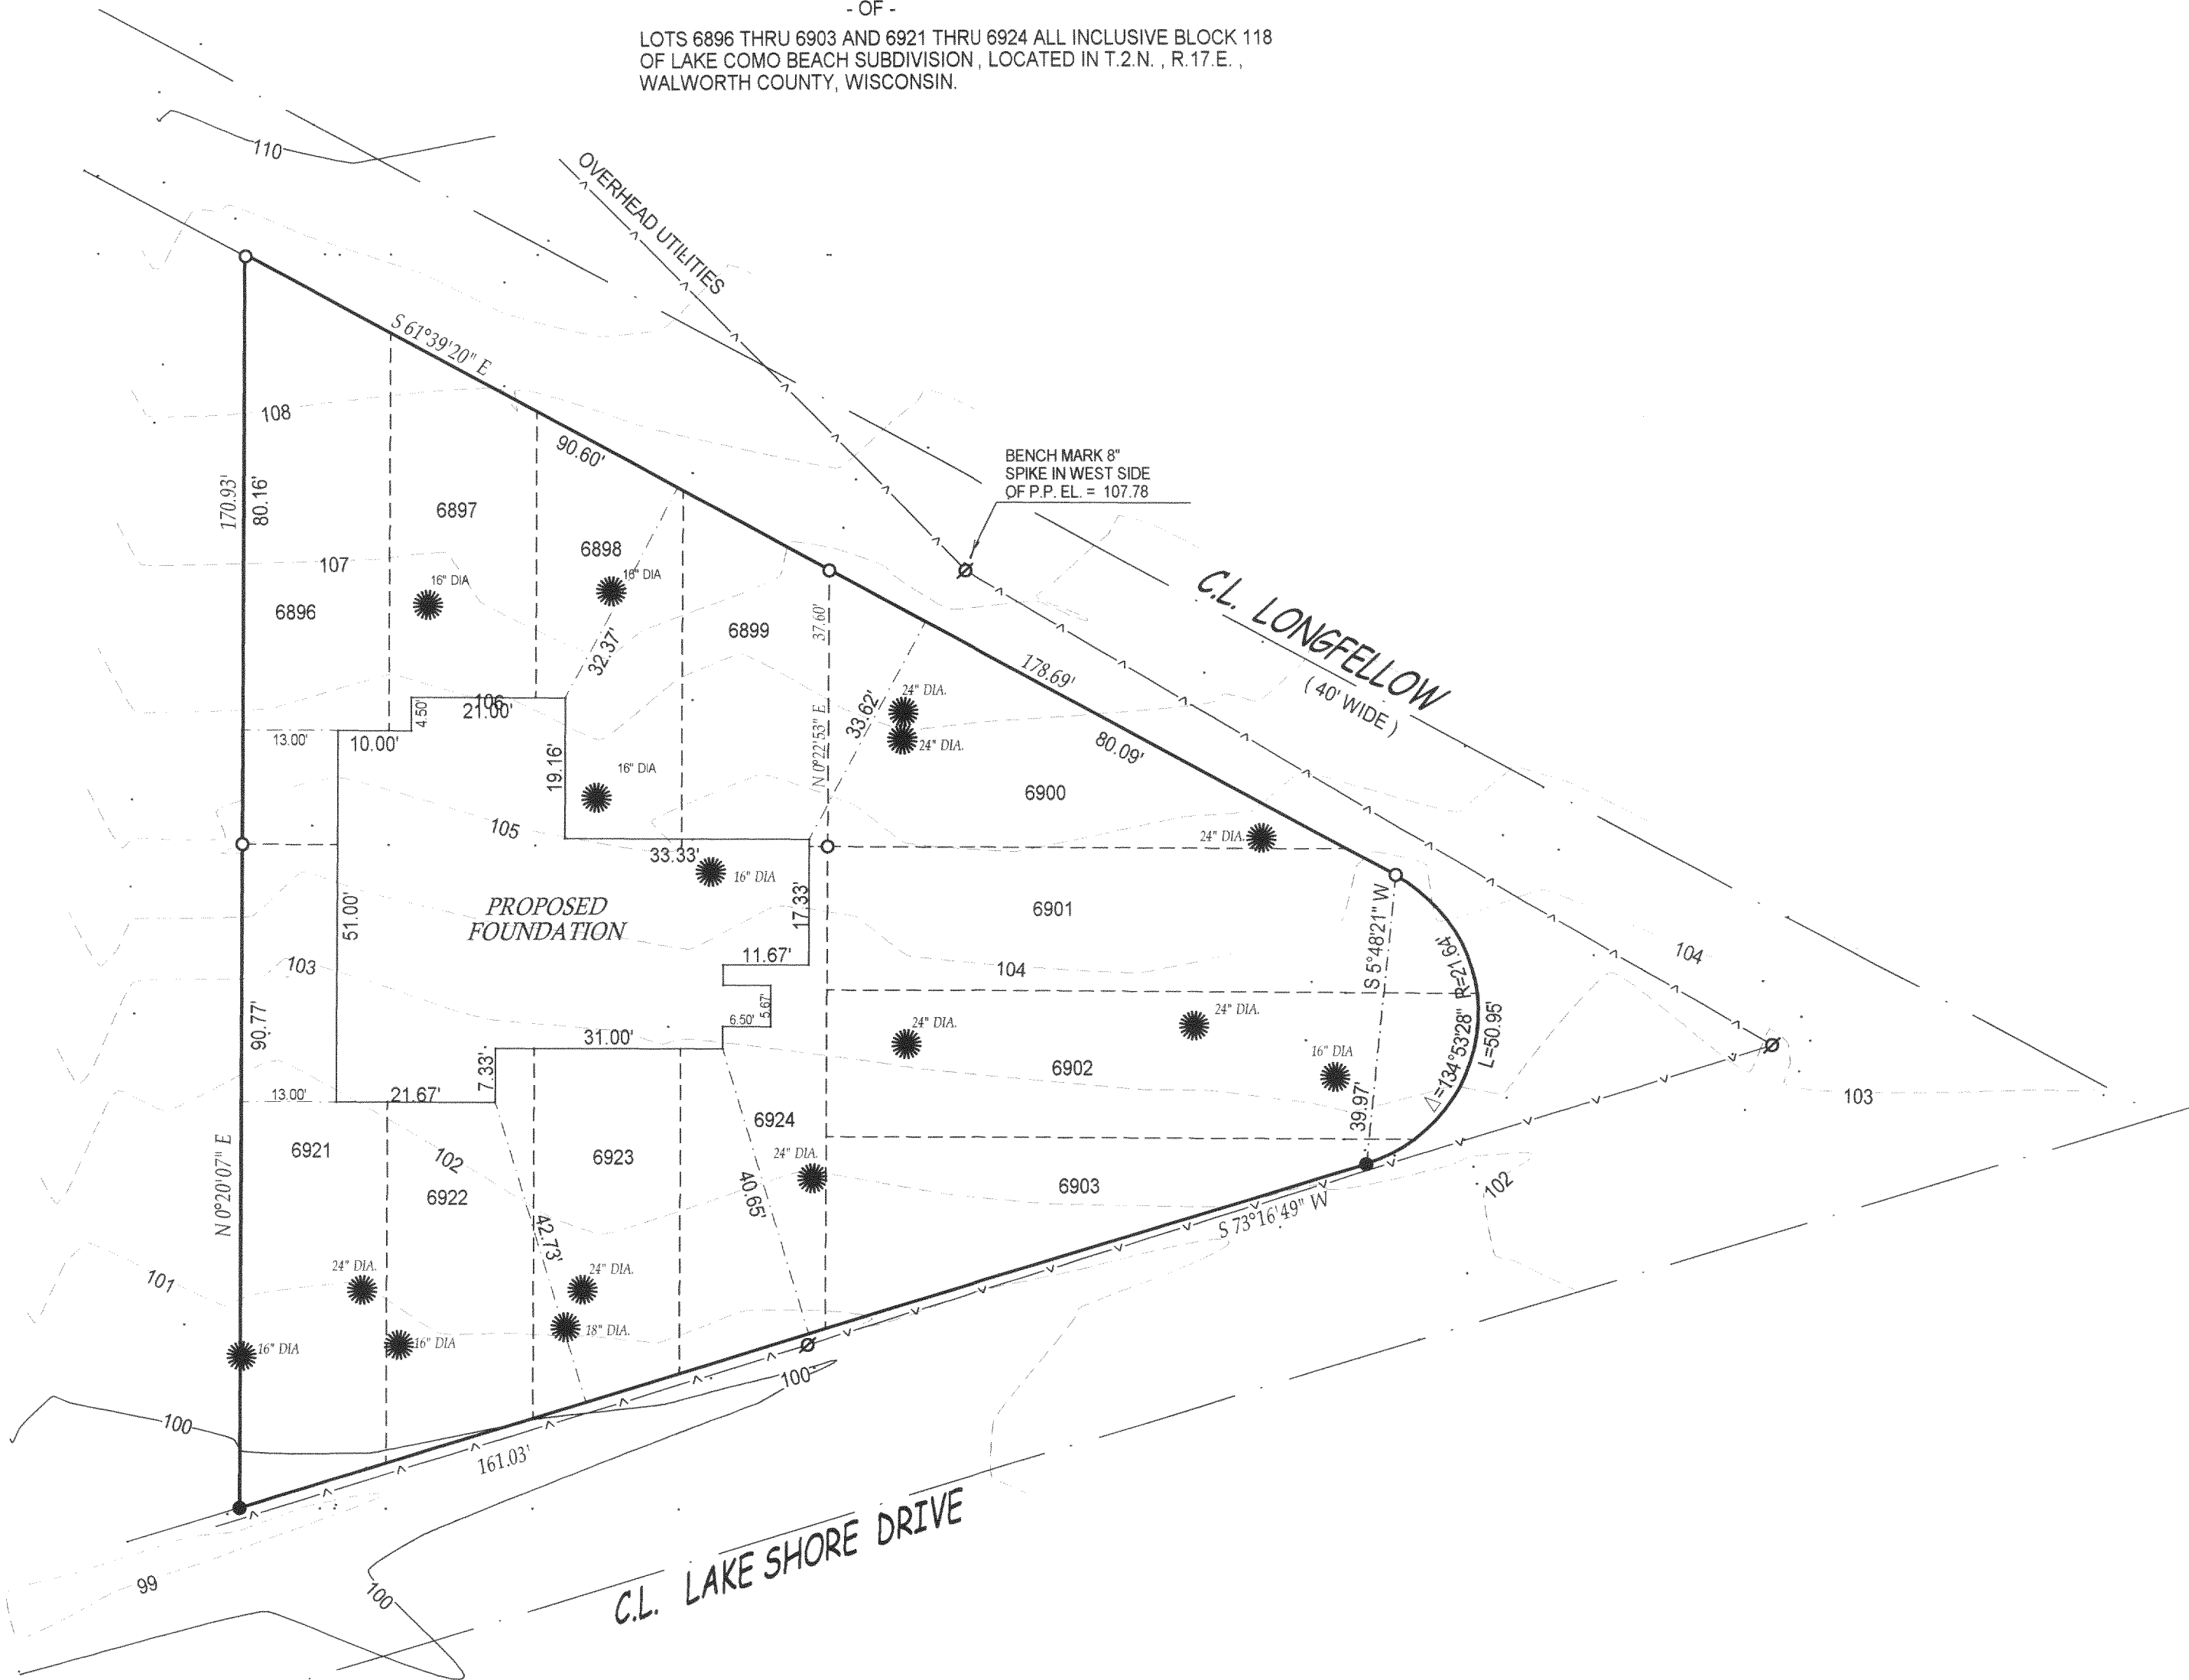

- () = recorded as
○ = iron pipe found
● = iron pipe set

SCALE 1" = 20'

JOB # 01-278



TAX ID # JLCB 01452&01453

DATE OF LAST REVISION 10 - 02 - 02

COMPARE LEGAL DESCRIPTION ABOVE AND DRAWING WITH DEED. FOR BUILDING RESTRICTIONS AND EASEMENTS NOT SHOWN REFER TO DEED, ABSTRACT SOURCES AND LOCAL MUNICIPAL CODES. NOTIFY THE SURVEYOR IMMEDIATELY OF ANY DISCREPANCY.

"I hereby certify that I have surveyed the above described property and that the above map is a true representation thereof and shows the size and location of all visible structures, apparent easements and encroachments if any."
This survey is made for the present owners of the property, and those who purchase, mortgage, or guarantee the title thereto, within one year from the date hereof.

DATED THIS 20 TH, DAY OF AUGUST 20 01 .

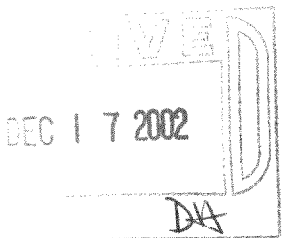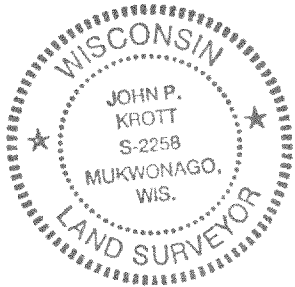

JOHN KROTT S - 2258
Wisconsin Registered Land Surveyor
(original if signed in red)

JLCB-1452
JLCB-1453

217-2435