


HAROLD H. KOLB

REGISTERED PROFESSIONAL LAND SURVEYOR
LAKE GENEVA, WISCONSIN

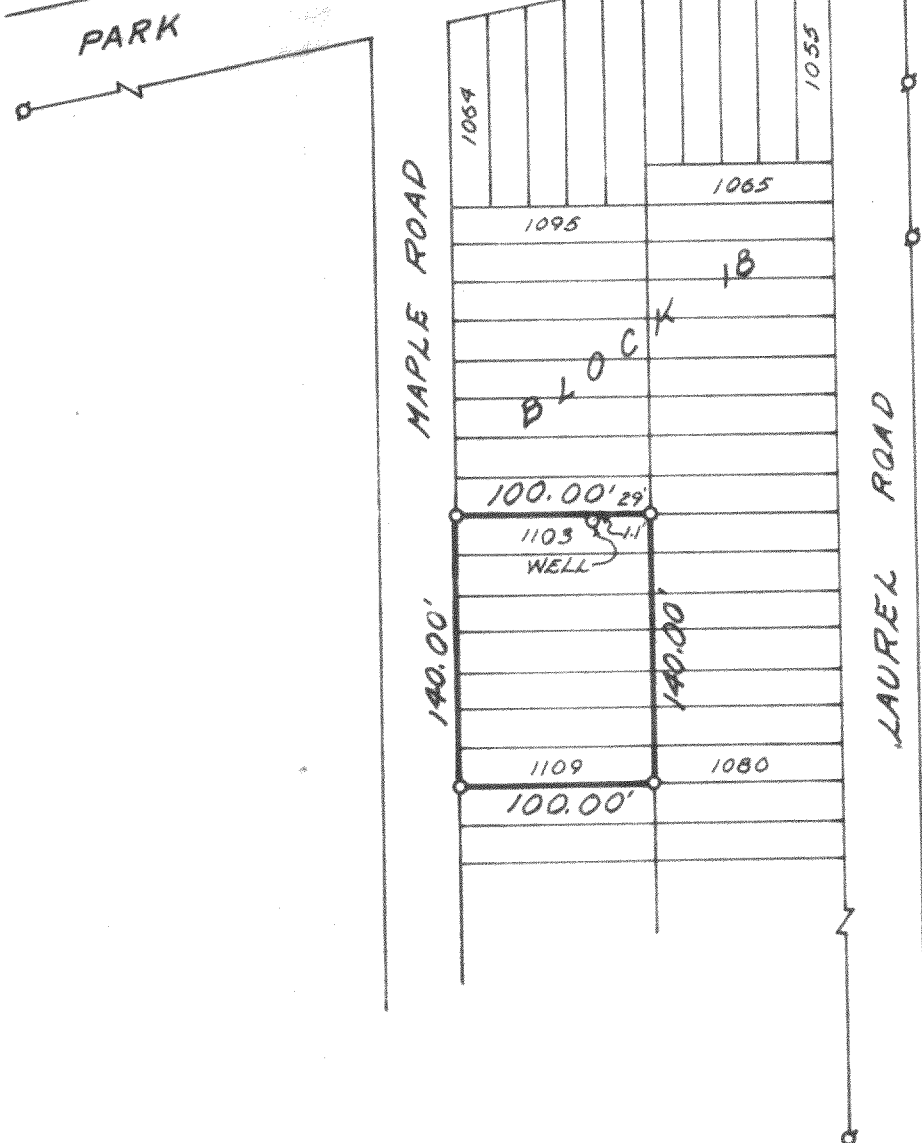

N



SCALE: 1" = 100'

LEGEND

- ⌘ - IRON PIPE FOUND
- - IRON PIPE PLACED
- - CONCRETE MONUMENT
- x - SPIKE

PLAT OF SURVEY OF

Lots 1103-1109, Block 18, Lake
Como Beach, T 2 N, R 17 E, Wal-
worth County, Wisconsin.


I, HAROLD H. KOLB, DO HEREBY CERTIFY THAT I HAVE
SURVEYED THE PROPERTY HEREON DESCRIBED ACCORDING
TO THE OFFICIAL RECORDS, AND THAT THE PLAT HEREON
IS A CORRECT REPRESENTATION OF THE LOT LINES.

Harold H. Kolb

HAROLD H. KOLB

WISCONSIN REGISTERED LAND SURVEYOR, S-187

DATE June 20, 1970

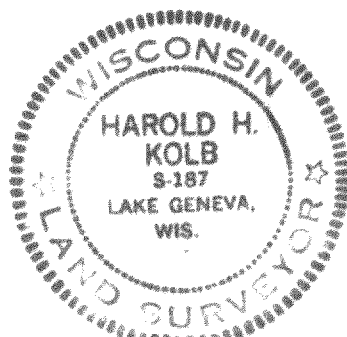


JCCB-135, 136

217-244

217-108 B

HAROLD H. KOLB
REGISTERED PROFESSIONAL LAND SURVEYOR
LAKE GENEVA, WISCONSIN

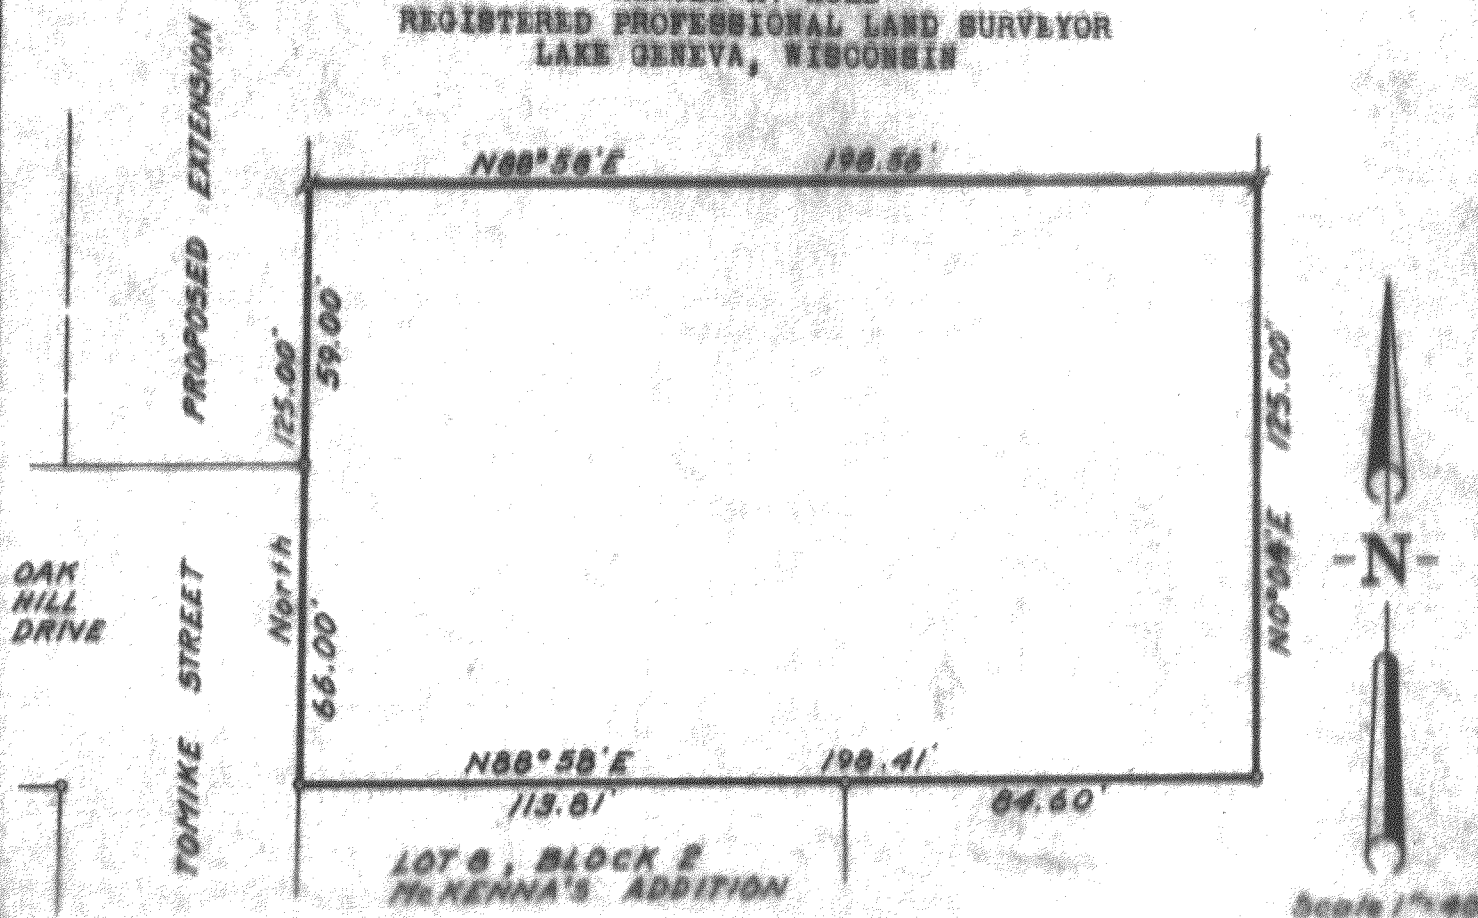

PLAT OF SURVEY OF

A parcel of land located in the Northwest 1/4 of Section 25, T 2 N, R 17 E, Walworth County, Wisconsin and described as follows; to wit: Beginning at the Northwest corner of Lot 8, Block 2, McKenna's Addition to the City of Lake Geneva; thence North 125.00 feet; thence N 88° 58' E 198.56 feet; thence S 0° 04' W 125.00 feet; thence S 88° 58' W 198.41 feet to the place of beginning.

Harold H. Kolb

Harold H. Kolb, Wisconsin Surveyor, S-187
DATE: March 9, 1964

- Iron Pipe Found
- # Iron Pipe Placed

G - 25 - 6 K

917-244

7-914