

ABERNATHY and ASSOCIATES

Kenneth B. Abernathy Jr.

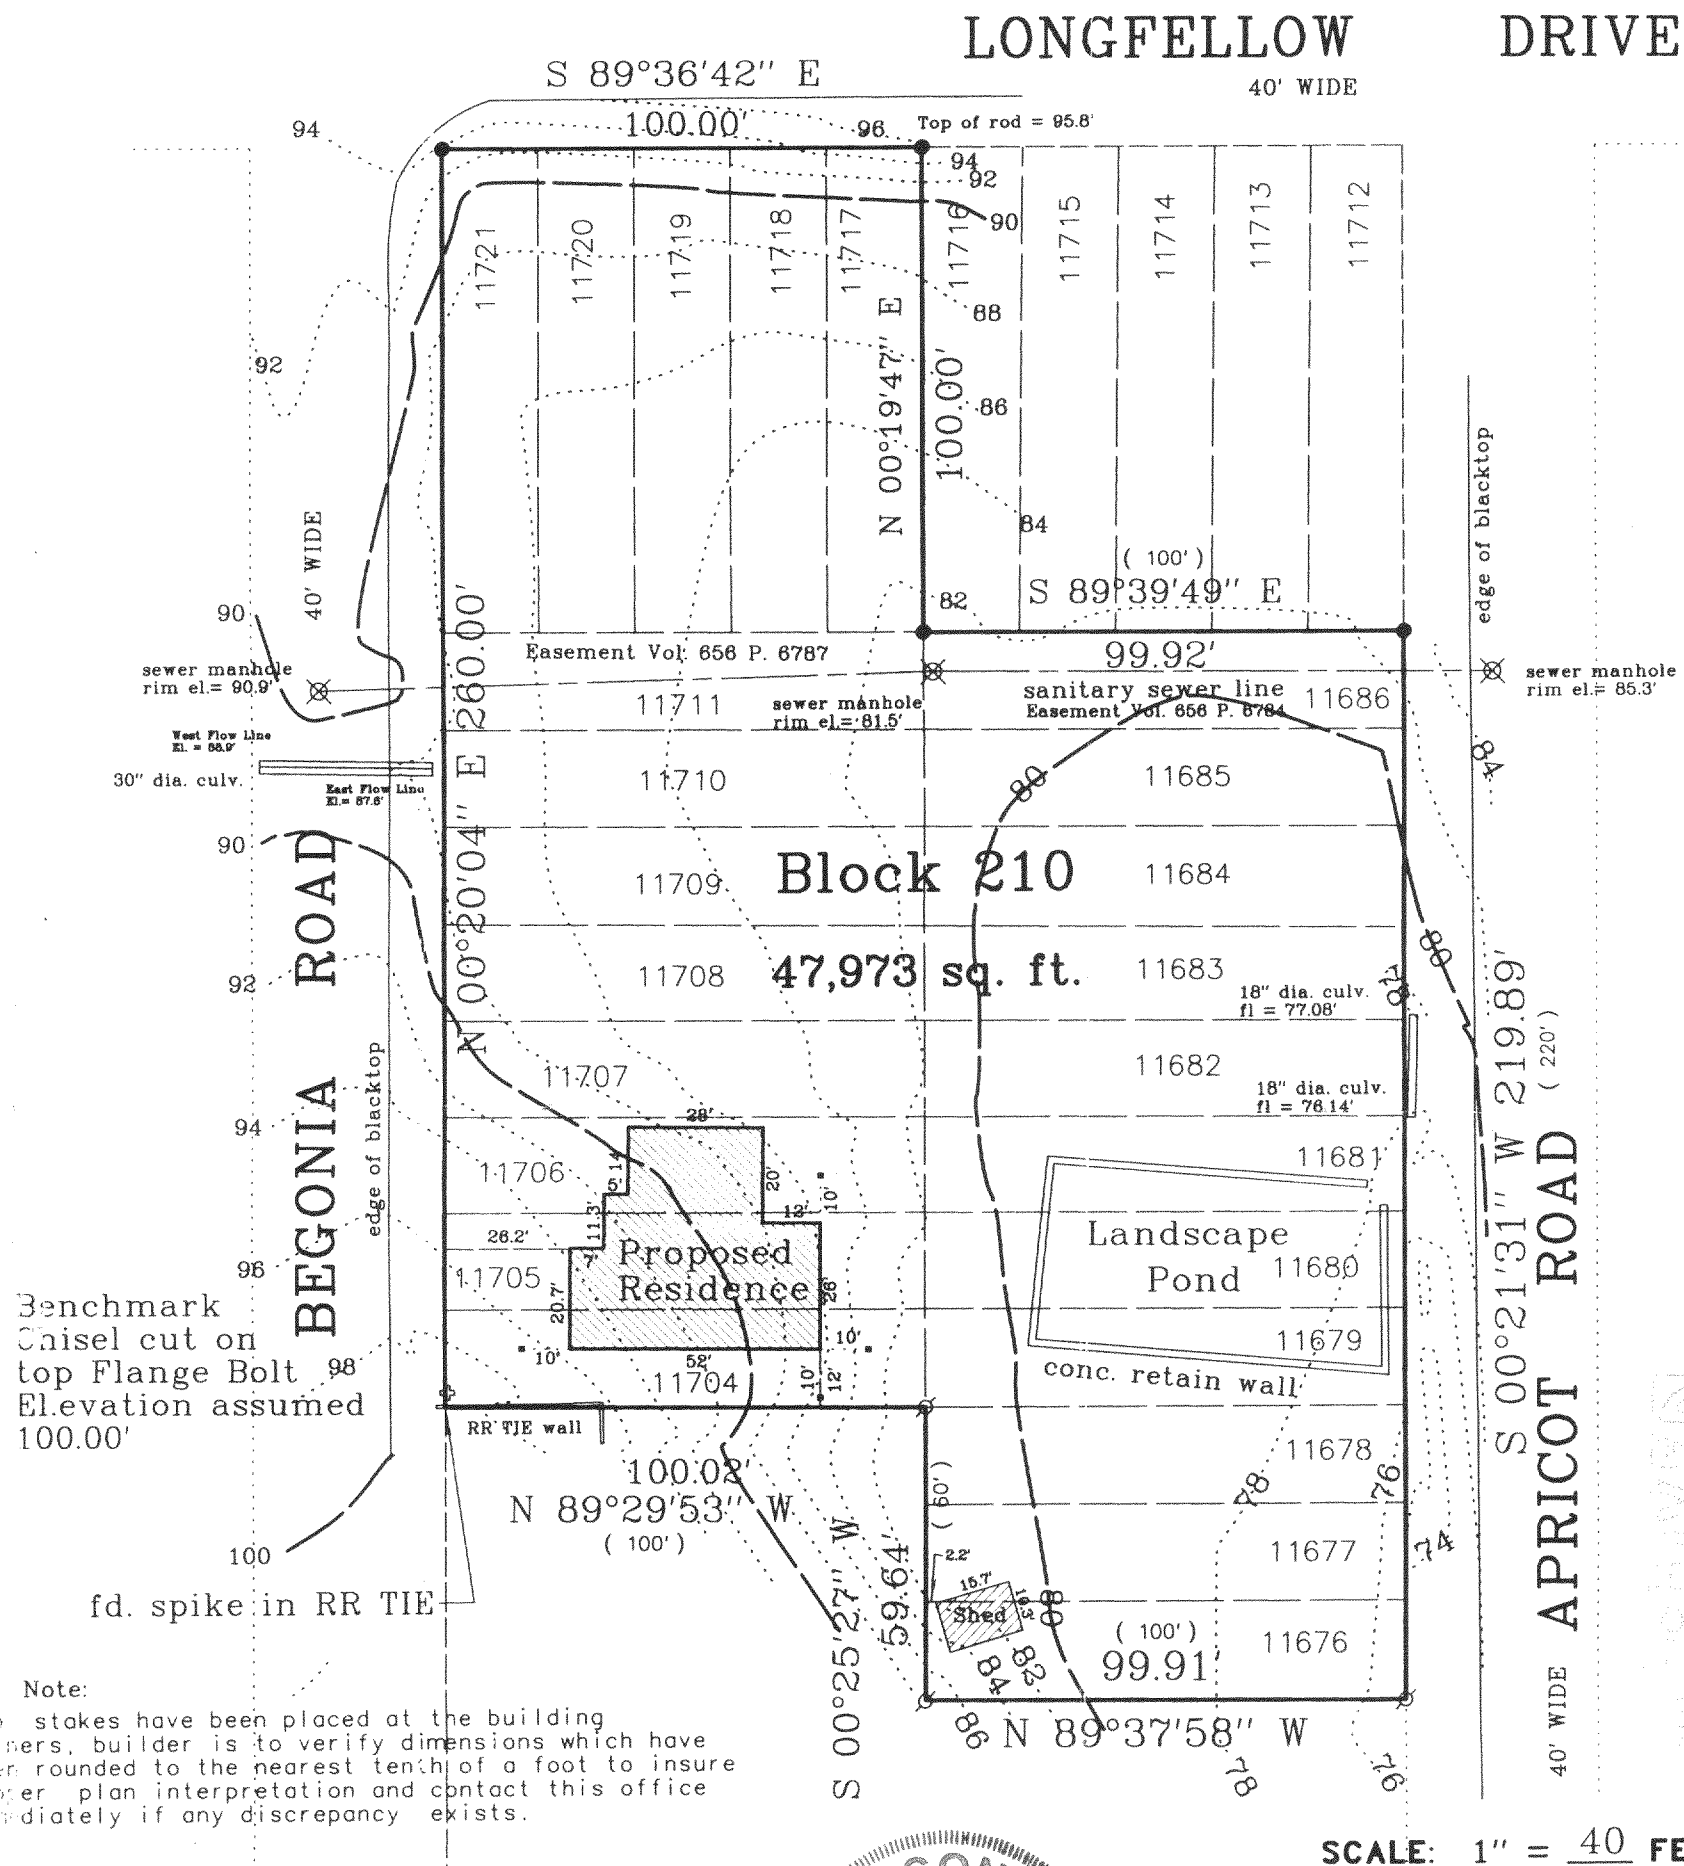
Wisconsin Registered Land Surveyor S-1594

W4056 BRAY RD.
ELKHORN, WI. 53121PHONE: (262) 723-4260 (OFFICE)
(262) 723-7209 (FAX)

Email: abernathy@elknet.net

PLAT OF SURVEY

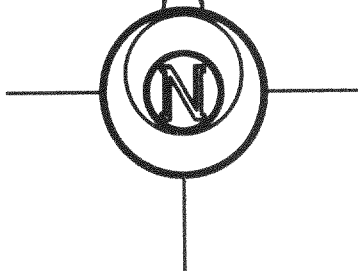
Lots 11717 - 11721 and Lots 11704 - 11711
and Lots 11676 - 11686 of Block 210, Fifth Map
of Lake Como Beach, being a part of the SW 1/4
of Section 29, T 2 N., R 17 E., Walworth County, Wisconsin.

**LEGEND**

- FOUND IRON PIPE
- FOUND IRON ROD
- ⊠ FOUND BRASS CAPPED MONUMENT
- FOUND CONCRETE MONUMENT
- + CHISEL CUT IN CONCRETE
- SET IRON ROD, 24" LONG, WEIGHING
1.5 LBS./LINEAL FT., 3/4" DIA.
- SET IRON ROD, 30" LONG, WEIGHING
4.5 LBS./LINEAL FT., 1-11/16" DIA.

(x x x) RECORDED AS DIMENSION

- - - - - EXISTING FENCE

Owners: Roman and Stefanie Mural
5706 W. Pensacola
Chicago, IL 60634Ordered by: Schauder Builders, Inc.
4115 Hwy 51 North
Janesville, WI. 53545-9674

"I hereby certify that the above described
property has been surveyed by me or under my
direction and that the above map is a true
representation thereof and shows the size and
location of the property, its exterior
boundaries, the location of all visible
structures and dimensions of all principal
buildings thereon, boundary fences, apparent
easements, roadways and visible encroachments,
if any."

"This survey is made for the use of the present
owners of the property, and also those who
purchase, mortgage, or guarantee the title
thereto within one year from the date hereof."

KENNETH B. ABERNATHY, JR. S-1594
WISCONSIN REGISTERED LAND SURVEYOR

DATED Sept. 25, 2002 Job No. 02.902

JLCB-2538

217-2485