

ABERNATHY and ASSOCIATES
Kenneth B. Abernathy Jr.

Wisconsin Registered Land Surveyor S-1594



W4056 BRAY RD.
ELKHORN, WI. 53121
PHONE: (262) 723-4260 (OFFICE)
(262) 723-7209 (FAX)
Email: abernathy@elknet.net

LOT 1 CERTIFIED SURVEY MAP NO. 3526
VOL. 20 PAGES 296-298 DOC. NO. 0545003

A Certified Survey Map located in the
Northwest 1/4 and the Southwest 1/4
of the Northwest 1/4 of Section 12,
Town 2 North, Range 17 East, Walworth
County, Wisconsin.

Owners: Ed and Mary Ames Castro
220 N. Wisconsin St.
Elkhorn, WI. 53121

PLAT OF SURVEY

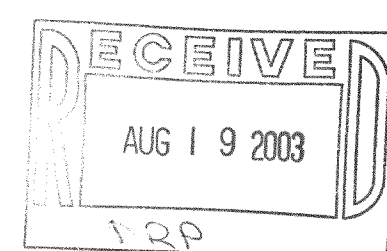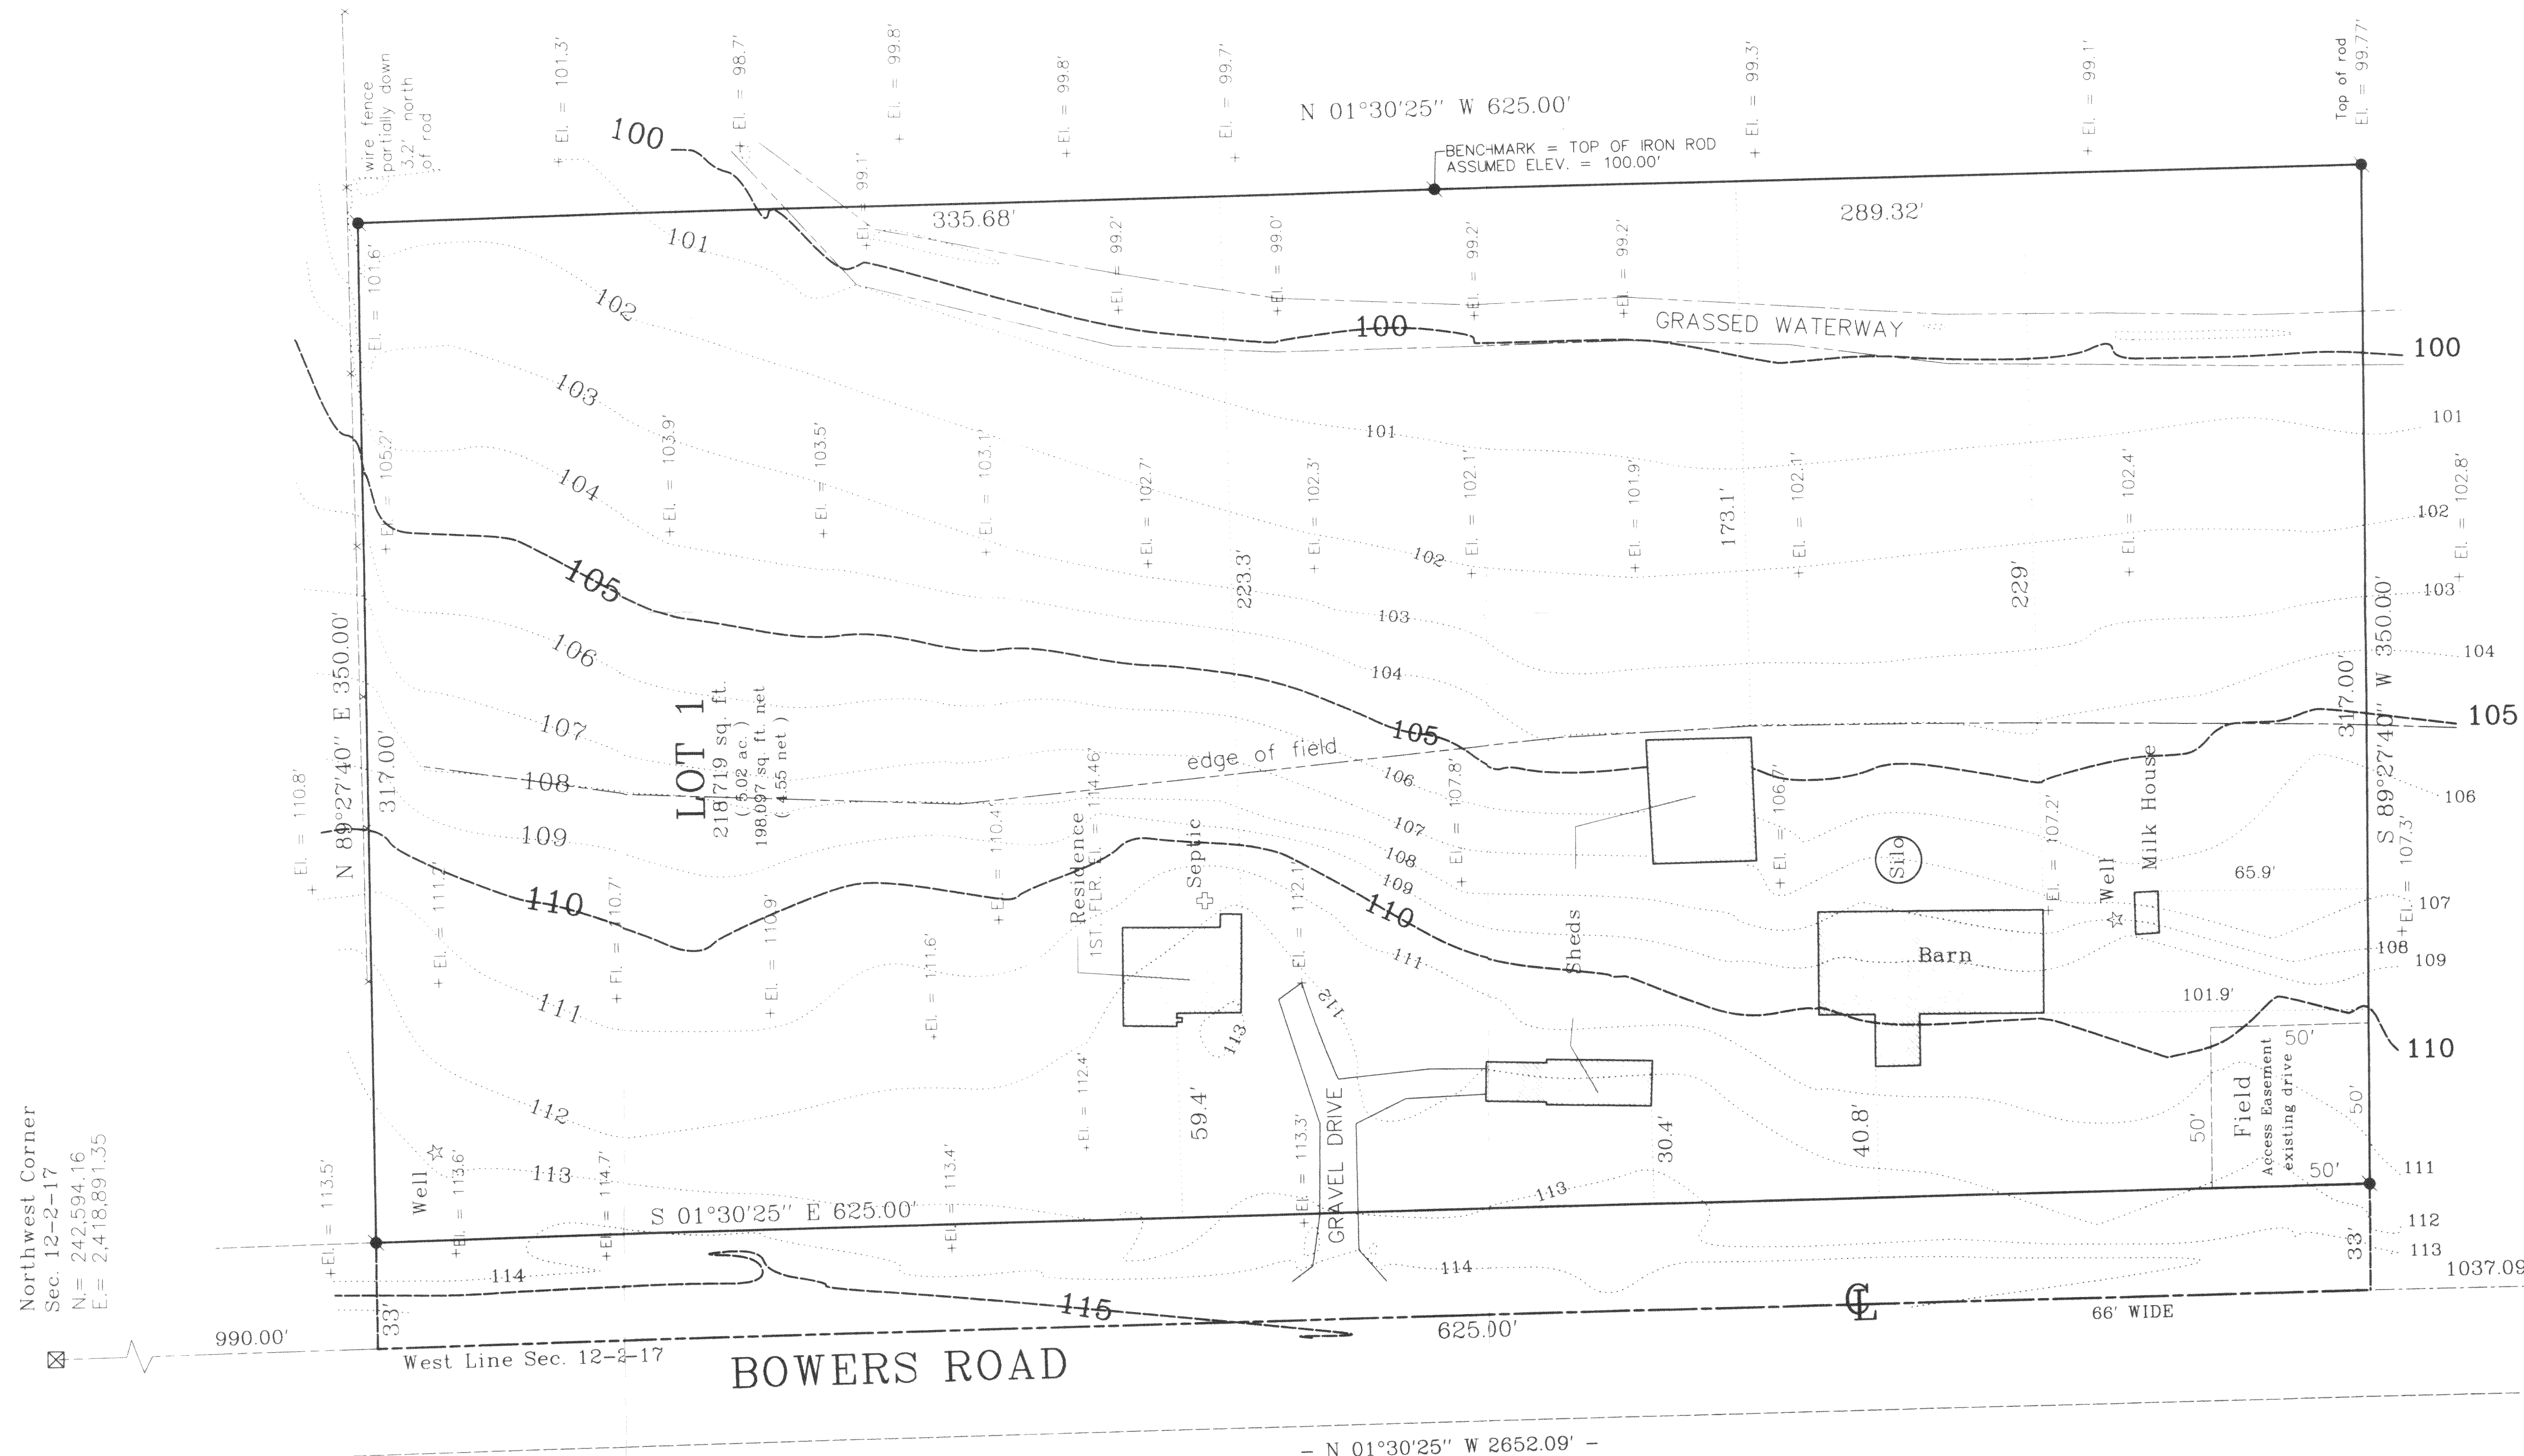

02.1201 csm topo Date: April 4, 2003 Job No. 02.1201