


Plat of Survey

of



Lot 3 of Lake Forest Estates,

located in the Southwest 1/4 of Section 26, Town 2 North,
Range 17 East, Town of Geneva, Walworth County, Wisconsin.

Surveyed for: **Thelen Total Construction, Inc.**
N5896 Highways 12 & 67
Elkhorn, Wisconsin. 53121

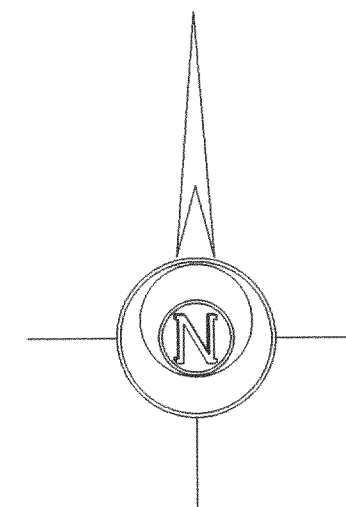

Bearings reference to the plat
of Lake Forest Estates.

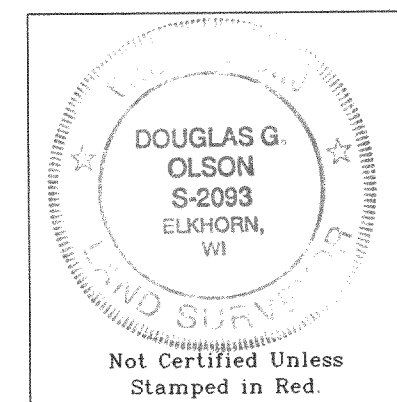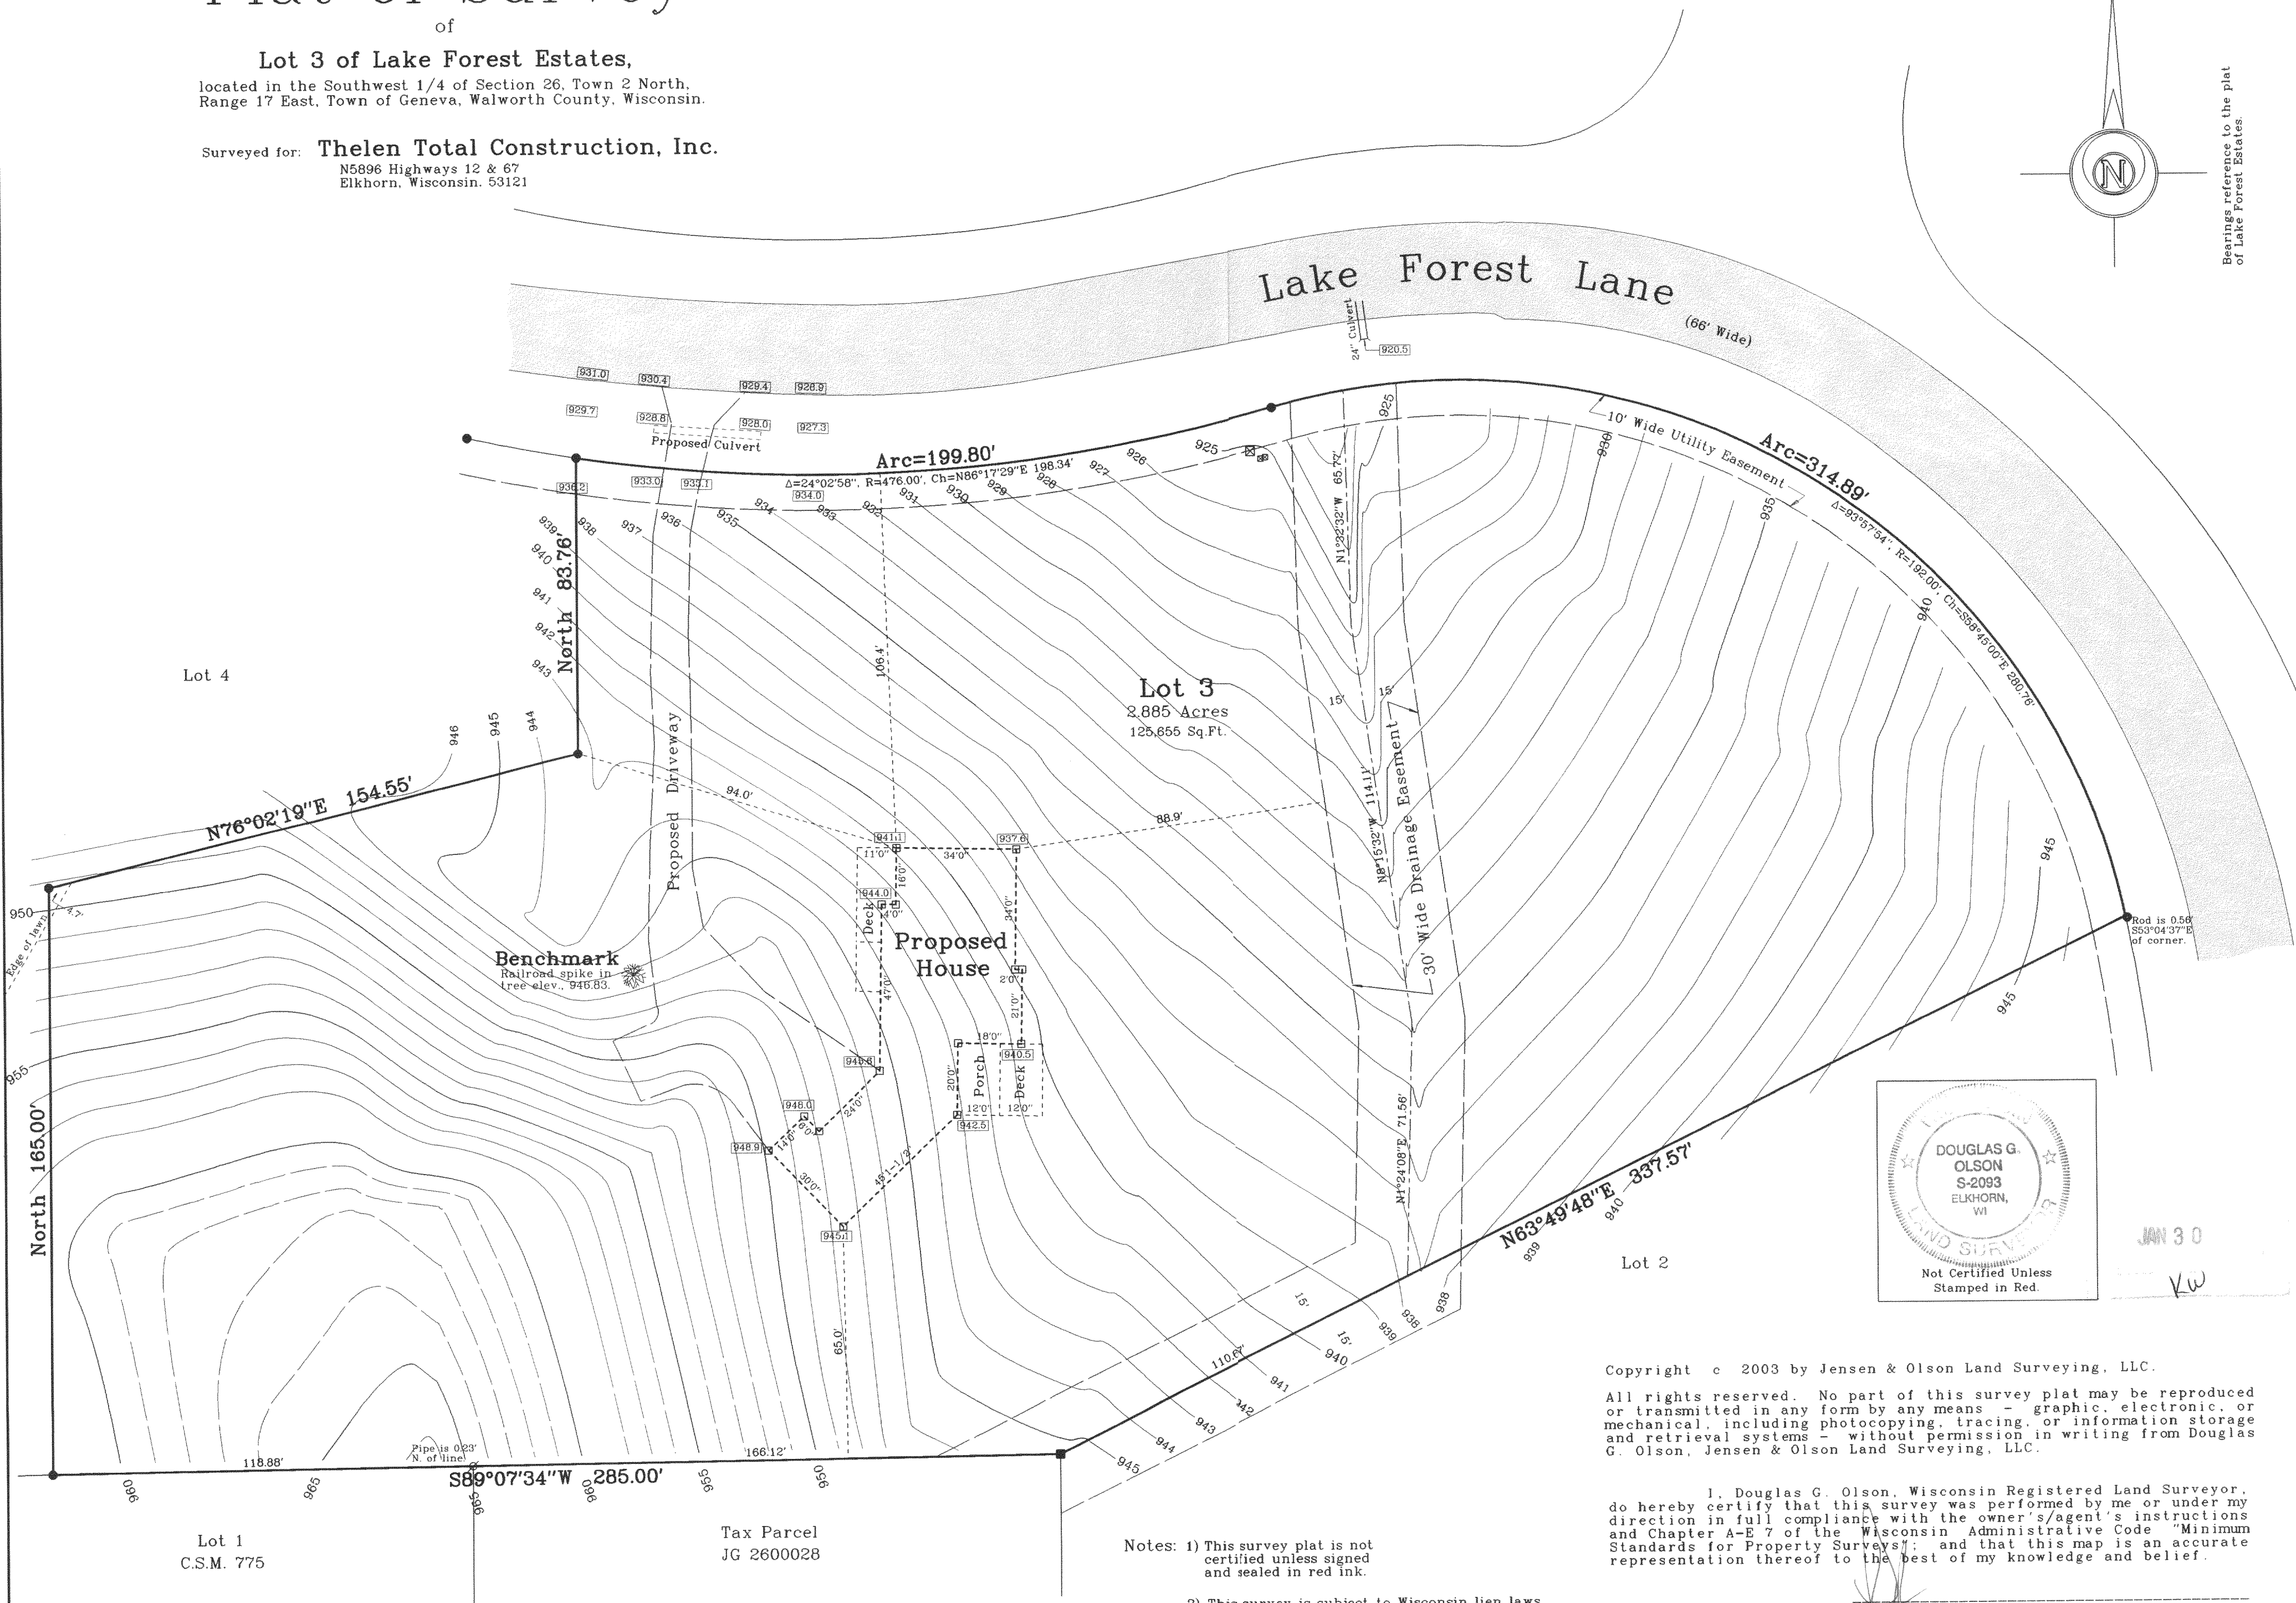

JAN 30

KW

Copyright © 2003 by Jensen & Olson Land Surveying, LLC.

All rights reserved. No part of this survey plat may be reproduced or transmitted in any form by any means - graphic, electronic, or mechanical, including photocopying, tracing, or information storage and retrieval systems - without permission in writing from Douglas G. Olson, Jensen & Olson Land Surveying, LLC.

I, Douglas G. Olson, Wisconsin Registered Land Surveyor, do hereby certify that this survey was performed by me or under my direction in full compliance with the owner's/agent's instructions and Chapter A-E 7 of the Wisconsin Administrative Code "Minimum Standards for Property Surveys"; and that this map is an accurate representation thereof to the best of my knowledge and belief.


Douglas G. Olson
Wisconsin Registered Land Surveyor - 2093

Notes: 1) This survey plat is not certified unless signed and sealed in red ink.

2) This survey is subject to Wisconsin lien laws. This Plat of Survey is the notice of intent to file lien. Lien waiver required.

Survey Date: Sept. 29, 2003.

Revisions:

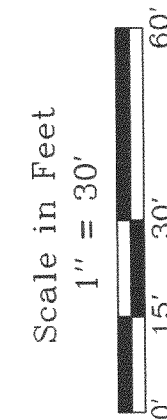

Jensen & Olson Land Surveying, LLC

45 South Wisconsin Street
Elkhorn, Wisconsin. 53121
Telephone (262) 723-3434
Facsimile (262) 723-8044

Legend

- Found Concrete Monument
- Found Iron Pipe
- Found Iron Rod
- Set Wood Stake
- Recorded Information
- Spot Elevation
- Asphalt Surface

Sheet 1 of 1 Sheets

Job Reference Number

2003.162

2003.162