


Tax Parcel
JG 3300011


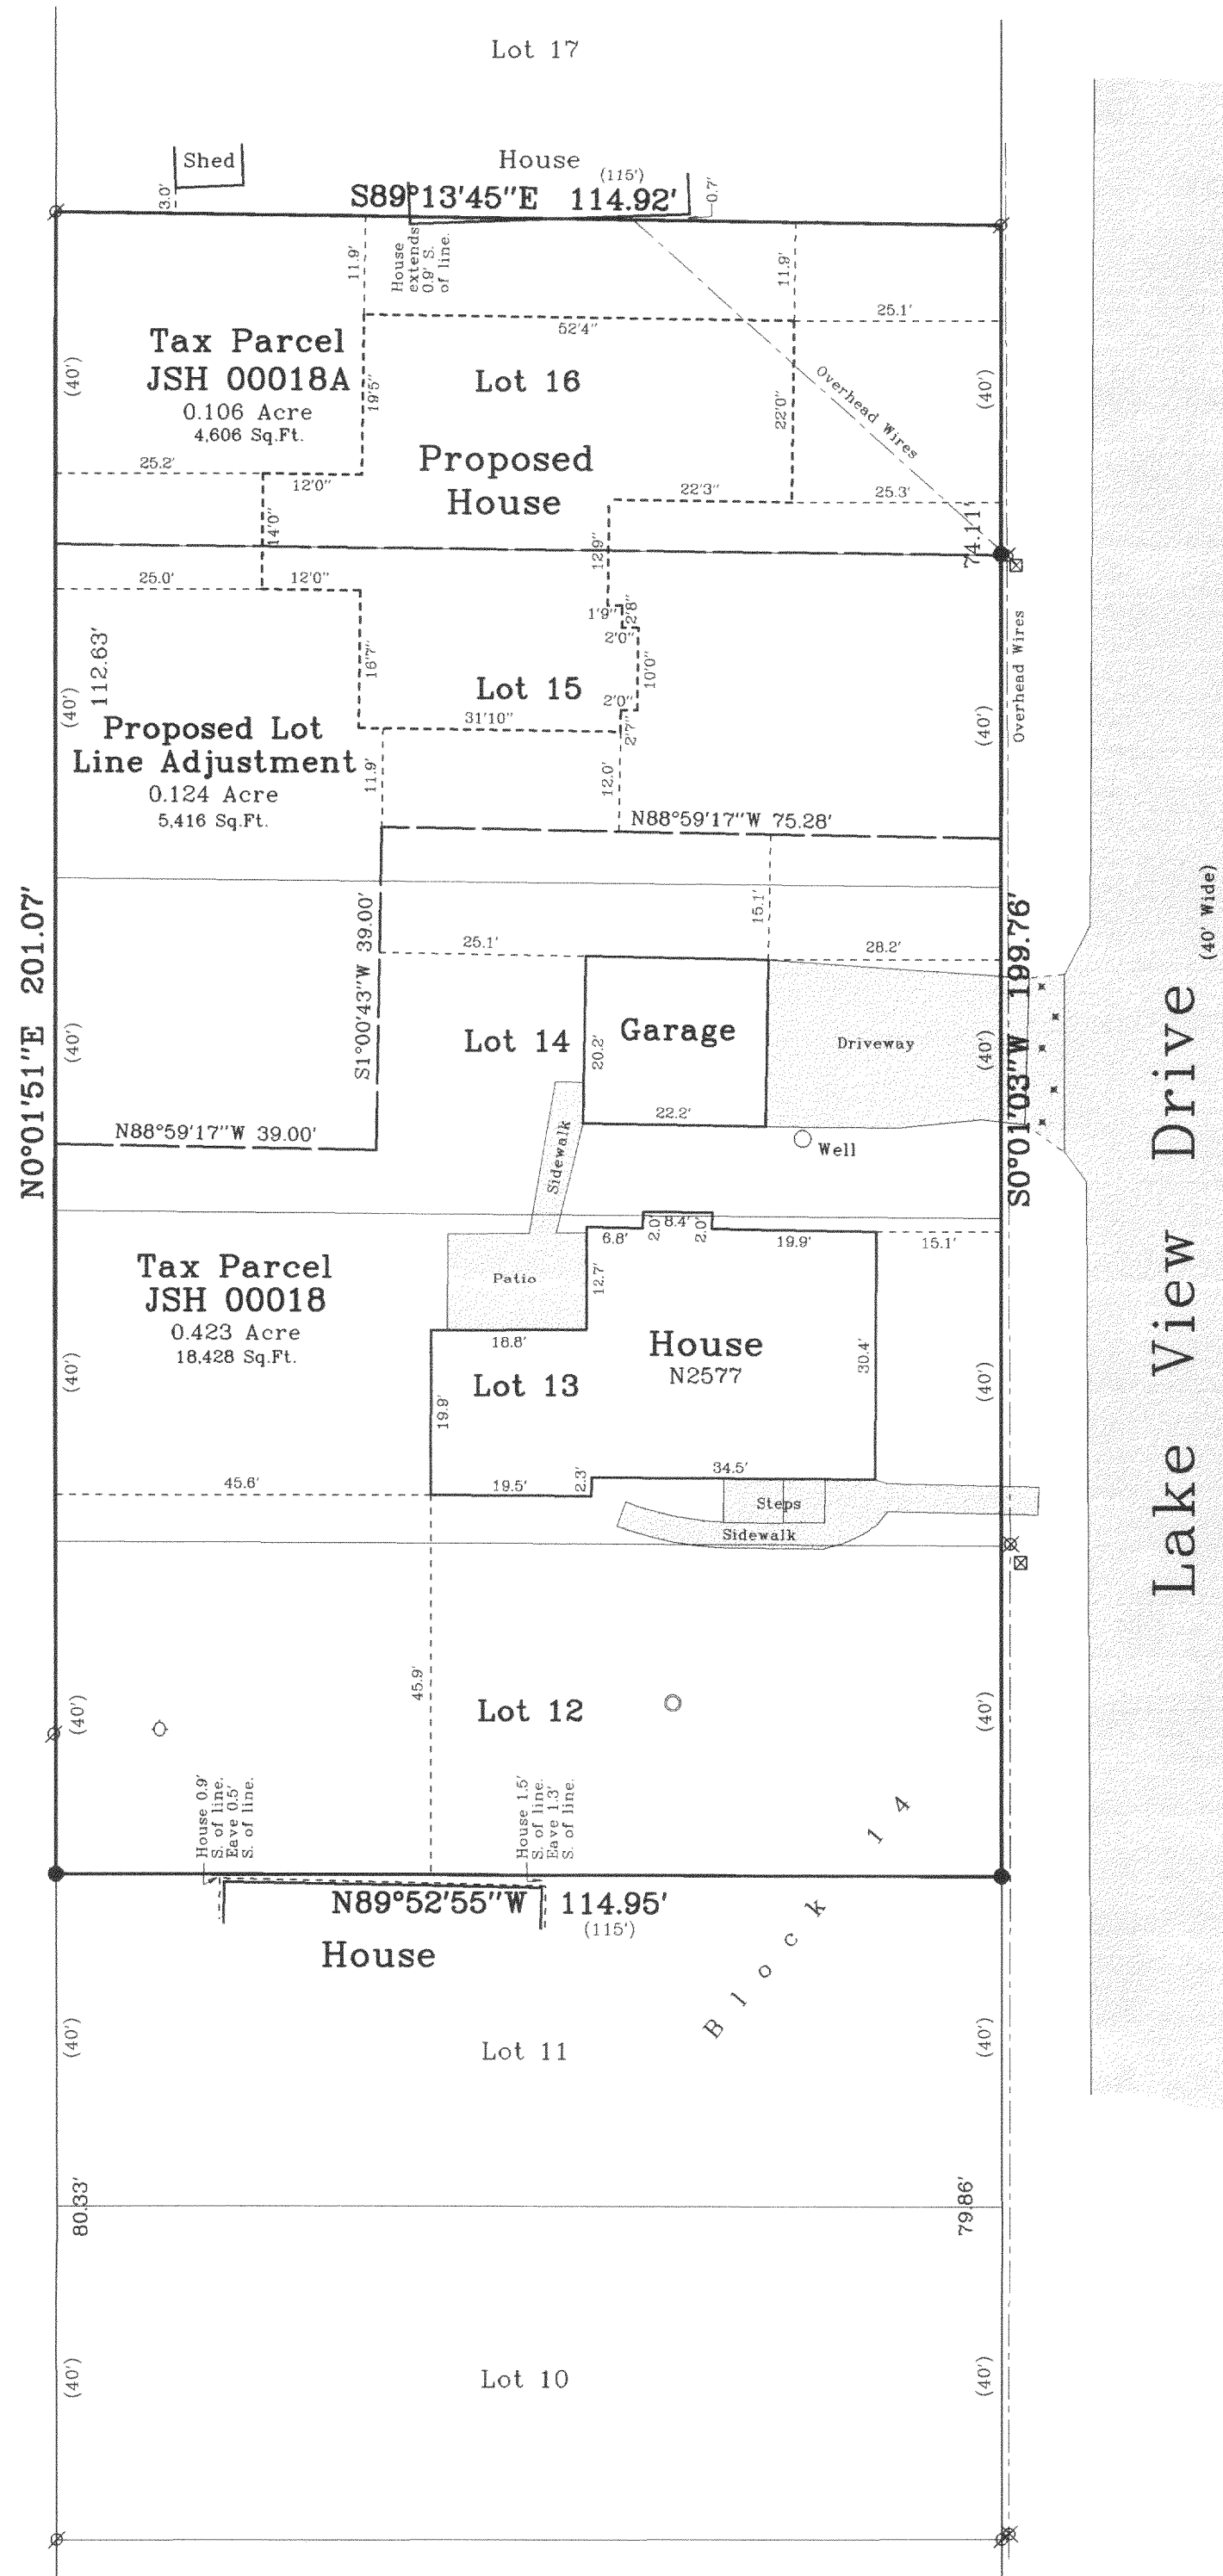


Plat of Survey


of
Lots 12 through 16 of Block 14 of Sunset Hills,
a subdivision located in the Southwest 1/4 of Section 33, Town 2
North, Range 17 East, Town of Geneva, Walworth County, Wisconsin.

Survey for: **Arthur & Josephine Anderson**
N2577 Lake View Drive
Lake Geneva, Wisconsin. 53147

Note: The proposed house is shown as instructed by the builder.
All setbacks must be approved by the building inspector PRIOR
to construction.

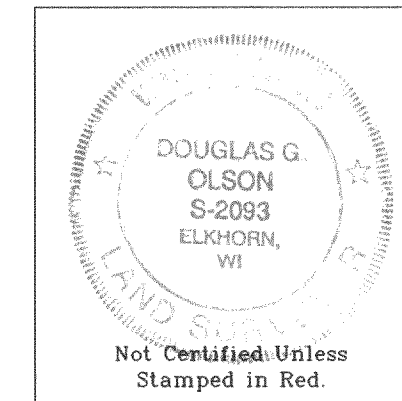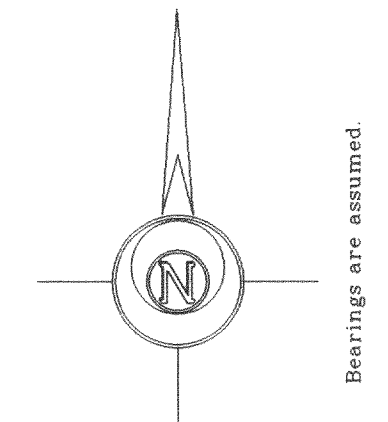

- Notes: 1) This survey plat is not certified unless signed and sealed in red ink.
- 2) This survey is subject to Wisconsin lien laws. This Plat of Survey is the notice of intent to file lien. Lien waiver required.

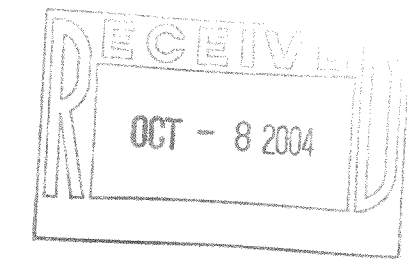


Copyright © 2004 by Jensen & Olson Land Surveying, LLC.

All rights reserved. No part of this survey plat may be reproduced or transmitted in any form by any means - graphic, electronic, or mechanical, including photocopying, tracing, or information storage and retrieval systems - without permission in writing from Douglas G. Olson, Jensen & Olson Land Surveying, LLC.

I, Douglas G. Olson, Wisconsin Registered Land Surveyor, do hereby certify that this survey was performed by me or under my direction in full compliance with the owner's/agent's instructions and Chapter A-E 7 of the Wisconsin Administrative Code "Minimum Standards for Property Surveys"; and that this map is an accurate representation thereof to the best of my knowledge and belief.

Douglas G. Olson
Wisconsin Registered Land Surveyor - 2093

Survey Date: June 14, 2004.
Revisions: No. 1A - Proposed Lot
No. 2 - Proposed House

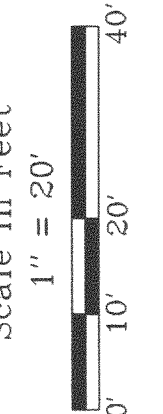

Jensen & Olson Land Surveying, LLC
45 South Wisconsin Street
Elkhorn, Wisconsin. 53121
Telephone (262) 723-3434
Facsimile (262) 723-8044
P.O. Box 322

Legend
Found Iron Pipe
Found Iron Rod
Recorded Information
Utility Pole
Utility Pedestal
Concrete Cover
Asphalt Surface
Concrete Surface
Gravel

Sheet 1 of 1 Sheets
Job Reference Number
2004.080
2004.080

JSH 00018 + JSH 00018A

217-2926