


HAROLD H. KOLB
REGISTERED PROFESSIONAL LAND SURVEYOR
LAKE GENEVA, WISCONSIN

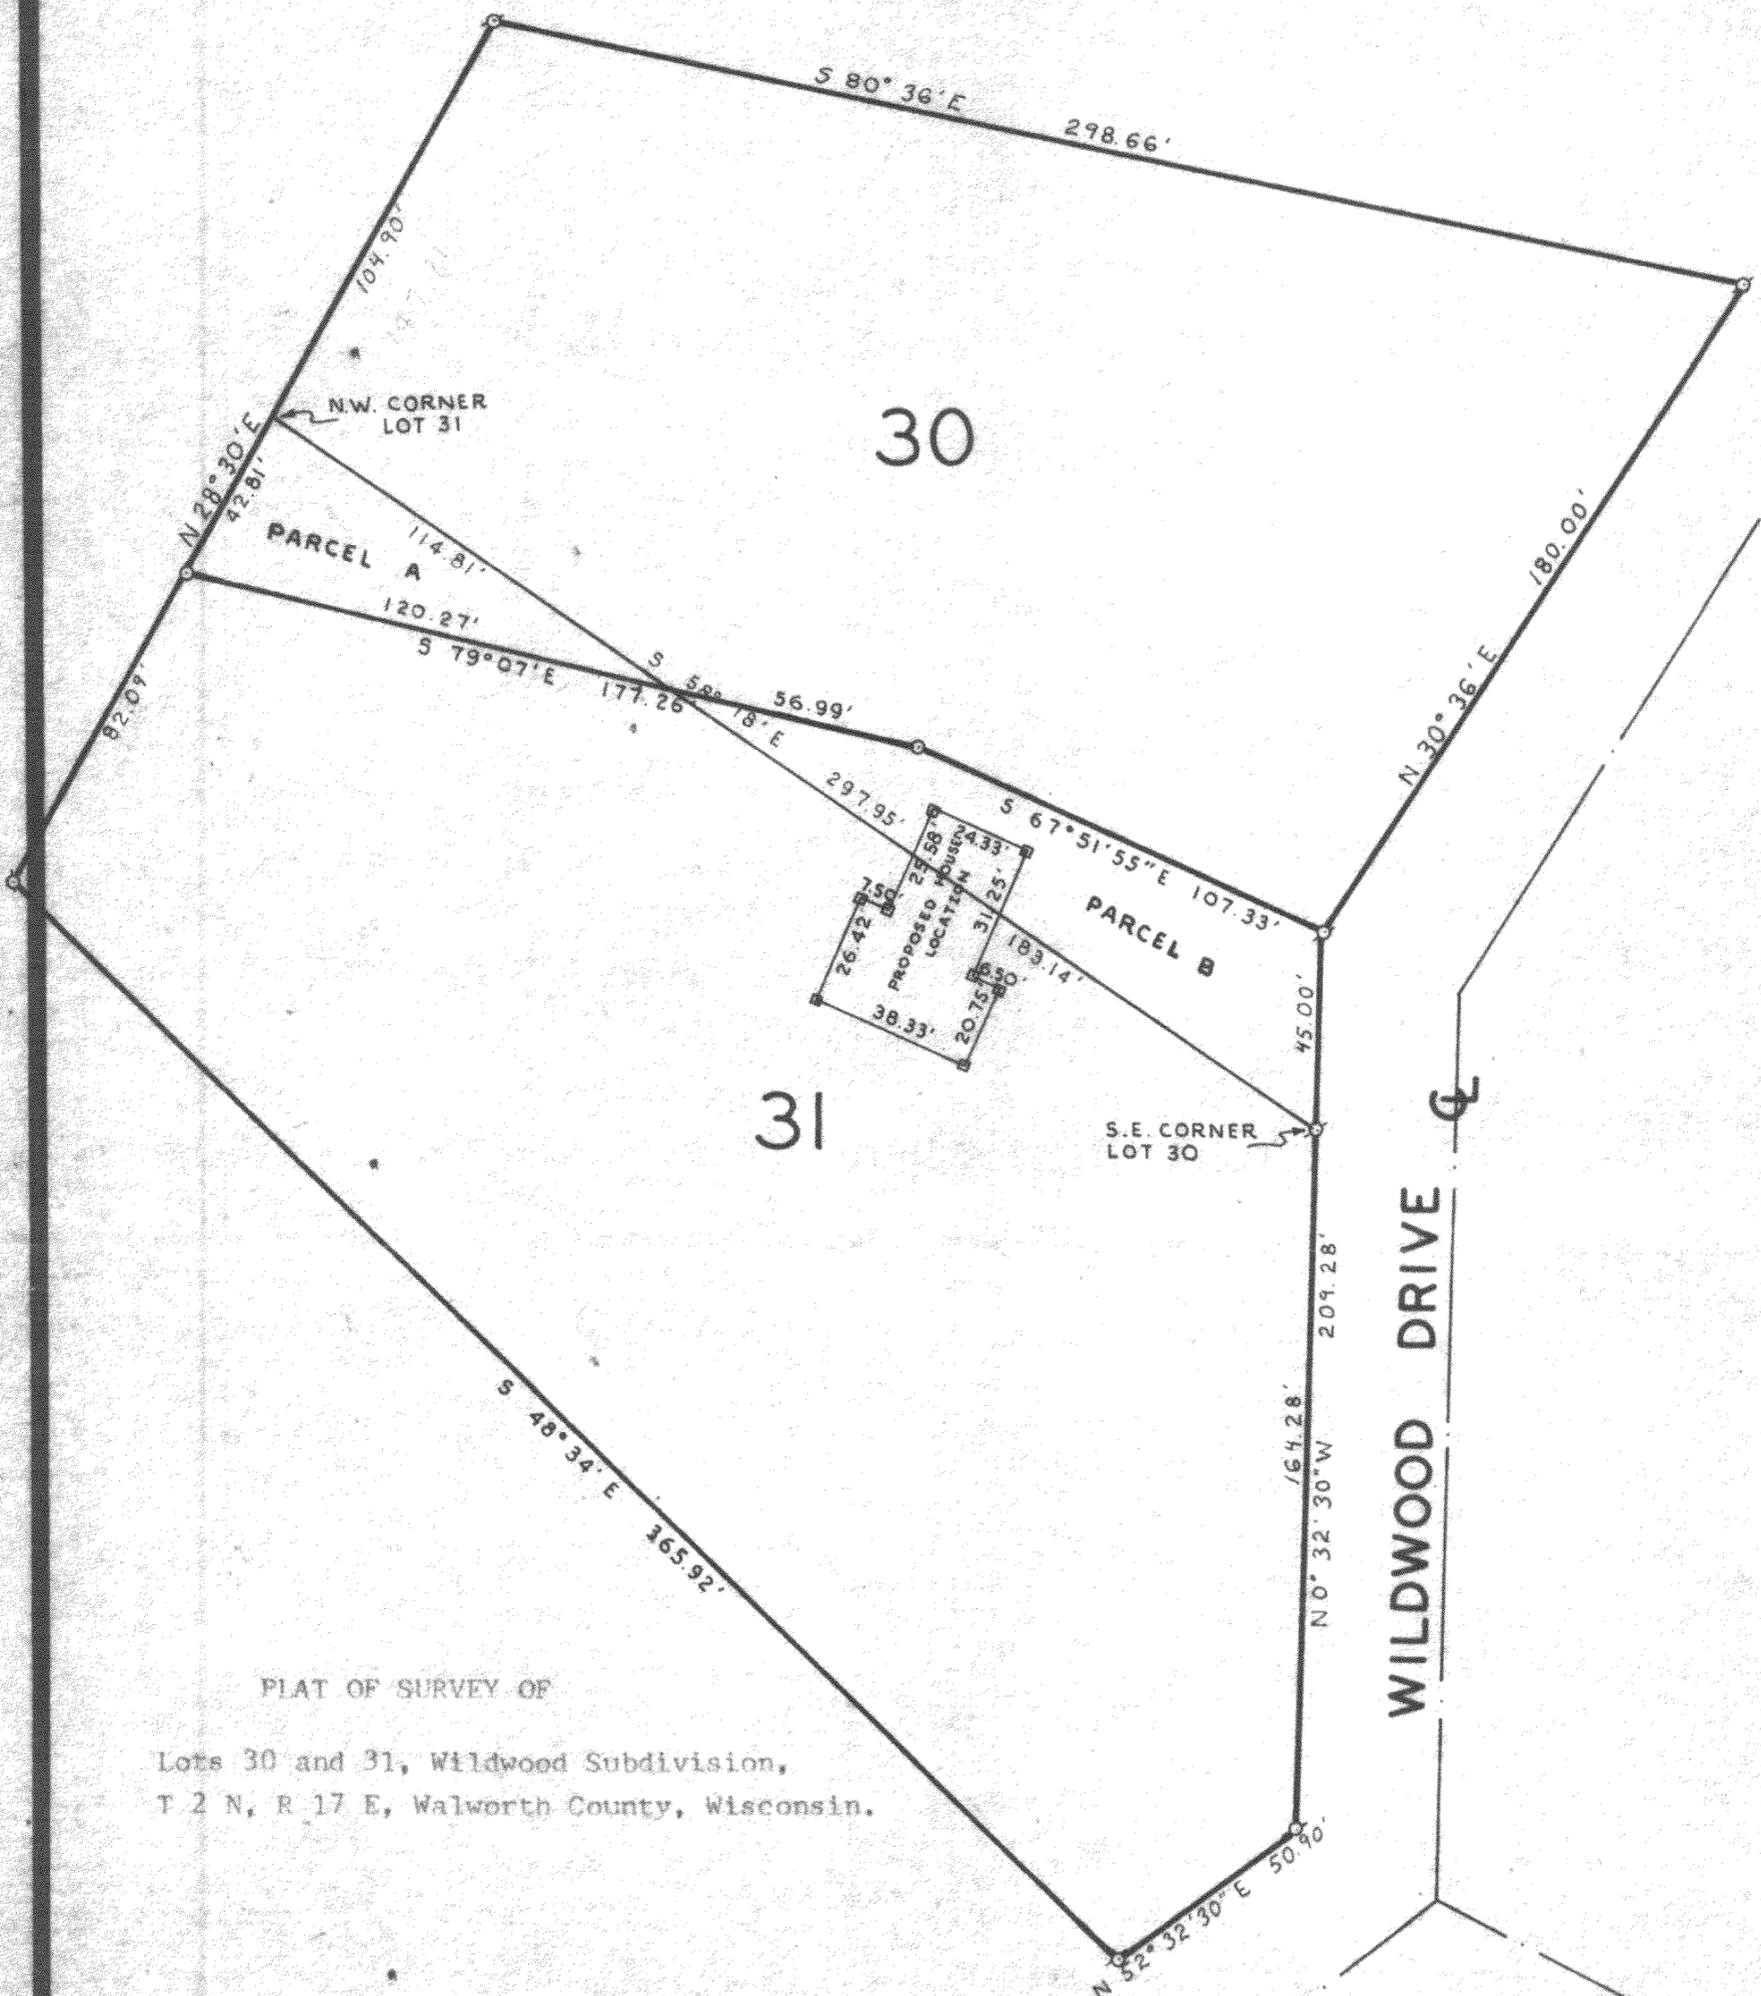


PLAT OF SURVEY OF
Lots 30 and 31, Wildwood Subdivision,
T 2 N, R 17 E, Walworth County, Wisconsin.



SCALE: 1"=40'

LEGEND

- - IRON PIPE FOUND
- - IRON PIPE PLACED
- - CONCRETE MONUMENT
- × - SPIKE
- - Wooden stakes placed

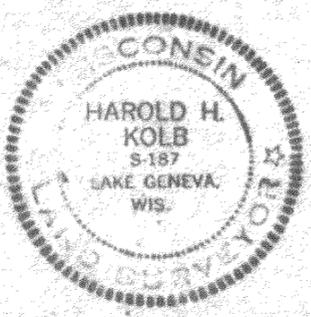


I, HAROLD H. KOLB, DO HEREBY CERTIFY THAT I HAVE SURVEYED THE PROPERTY HEREON DESCRIBED ACCORDING TO THE OFFICIAL RECORDS, AND THAT THE PLAT HEREON IS A CORRECT REPRESENTATION OF THE LOT LINES.

Harold H. Kolb
HAROLD H. KOLB
WISCONSIN REGISTERED LAND SURVEYOR, S-187
DATE November 27, 1972

217-310

HAROLD H. KOLB
REGISTERED PROFESSIONAL LAND SURVEYOR
LAKE GENEVA, WISCONSIN

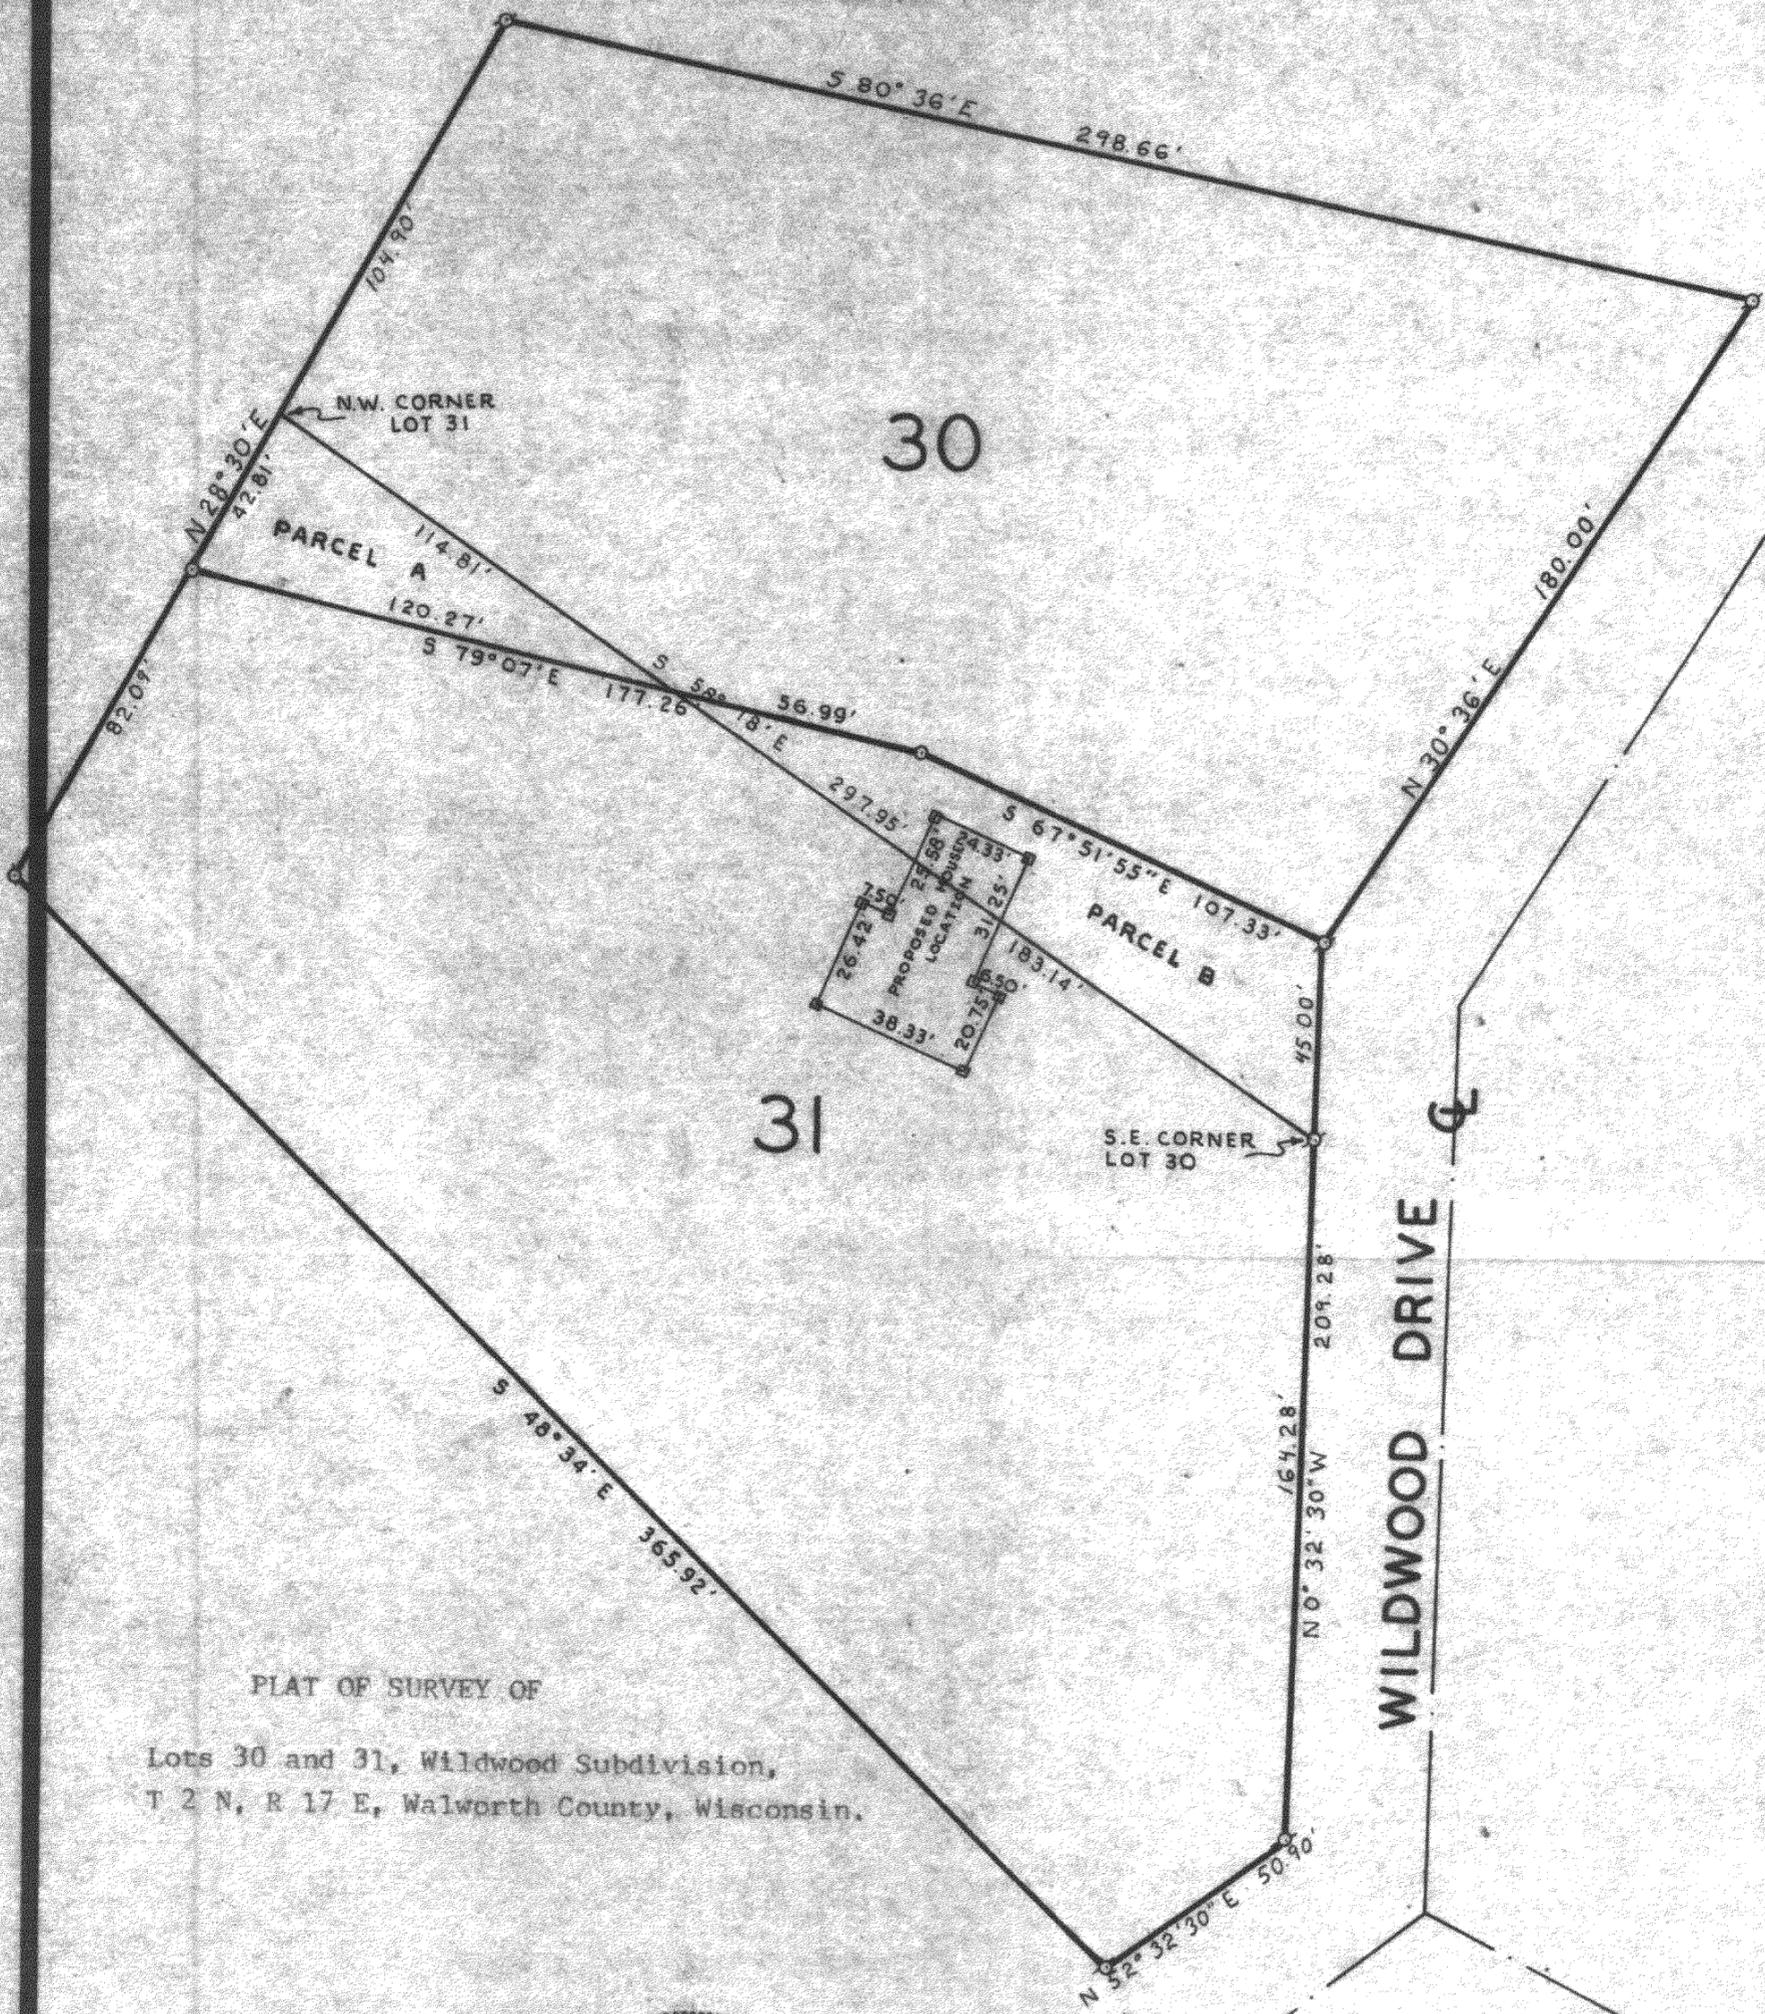


PLAT OF SURVEY OF
Lots 30 and 31, Wildwood Subdivision,
T 2 N, R 17 E, Walworth County, Wisconsin.



SCALE: 1"=40'

LEGEND

- ⊖ - IRON PIPE FOUND
- - IRON PIPE PLACED
- - CONCRETE MONUMENT
- × - SPIKE
- - Wooden stakes placed

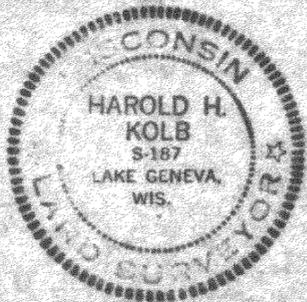

I, HAROLD H. KOLB, DO HEREBY CERTIFY THAT I HAVE SURVEYED THE PROPERTY HEREON DESCRIBED ACCORDING TO THE OFFICIAL RECORDS, AND THAT THE PLAT HEREON IS A CORRECT REPRESENTATION OF THE LOT LINES.

Harold H. Kolb
HAROLD H. KOLB
WISCONSIN REGISTERED LAND SURVEYOR, S-187
DATE November 27, 1972

217-310 duplicate (of 1 only)

HAROLD H. KOLB

REGISTERED PROFESSIONAL LAND SURVEYOR

415 BROAD STREET

PROFESSIONAL BLDG.

PHONE 414-248-3697

LAKE GENEVA, WISCONSIN 53147

November 27, 1972

DESCRIPTION OF

PARCEL A: Part of Lot 31, Wildwood Subdivision, T 2 N,
R 17 E, Walworth County, Wisconsin, described as follows:
Beginning at the Northwest corner of said Lot 31; thence
S 58°18' E 114.81 feet; thence N 79°07' W 120.27 feet;
thence N 28°30' E 42.81 feet to the place of beginning.

PARCEL B: Part of Lot 30, Wildwood Subdivision, T 2 N,
R 17 E, Walworth County, Wisconsin, described as follows:
Beginning at the Southeast corner of said Lot 30; thence
N 58°18' W 183.14 feet; thence S 79°07' E 56.99 feet;
thence S 67°51'55" E 107.33 feet; thence S 0°32'30" E
45.00 feet to the place of beginning.