


PLAT OF SURVEY

GENEVA NATIONAL CONDOMINIUM NO. 20 UNIT 20-44

LOCATED IN PART OF THE SOUTH 1/2 OF THE
NORTHWEST 1/4 & NORTH 1/2 OF THE SOUTHWEST
1/4 OF SECTION 29, TOWN 2 NORTH, RANGE 17
EAST, WALWORTH COUNTY, WISCONSIN

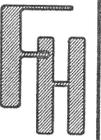

PLAT OF SURVEY


TOWN OF GENEVA, WALWORTH COUNTY, WISCONSIN

WORK ORDERED BY -
ARTHUR KOUTSOUKOS
211 PEMBROOK DRIVE
LAKE FOREST, IL 60045


FARRIS, HANSEN & ASSOCIATES, INC.
ENGINEERING - ARCHITECTURE - SURVEYING
7 RIDGWAY COURT P.O. BOX 437
ELKHORN, WISCONSIN 53121
OFFICE: (262) 723-2098 FAX: (262) 723-5886

REVISIONS

PROJECT NO.
3269.20-44
DATE:
08/22/2005
SHEET NO.
1 OF 1

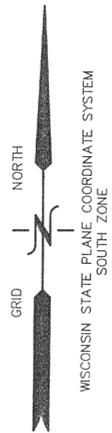

BENCH MARK
CHISELED "X" ON NORTH
RIM OF SAN. MANHOLE
ELEVATION=1033.12'

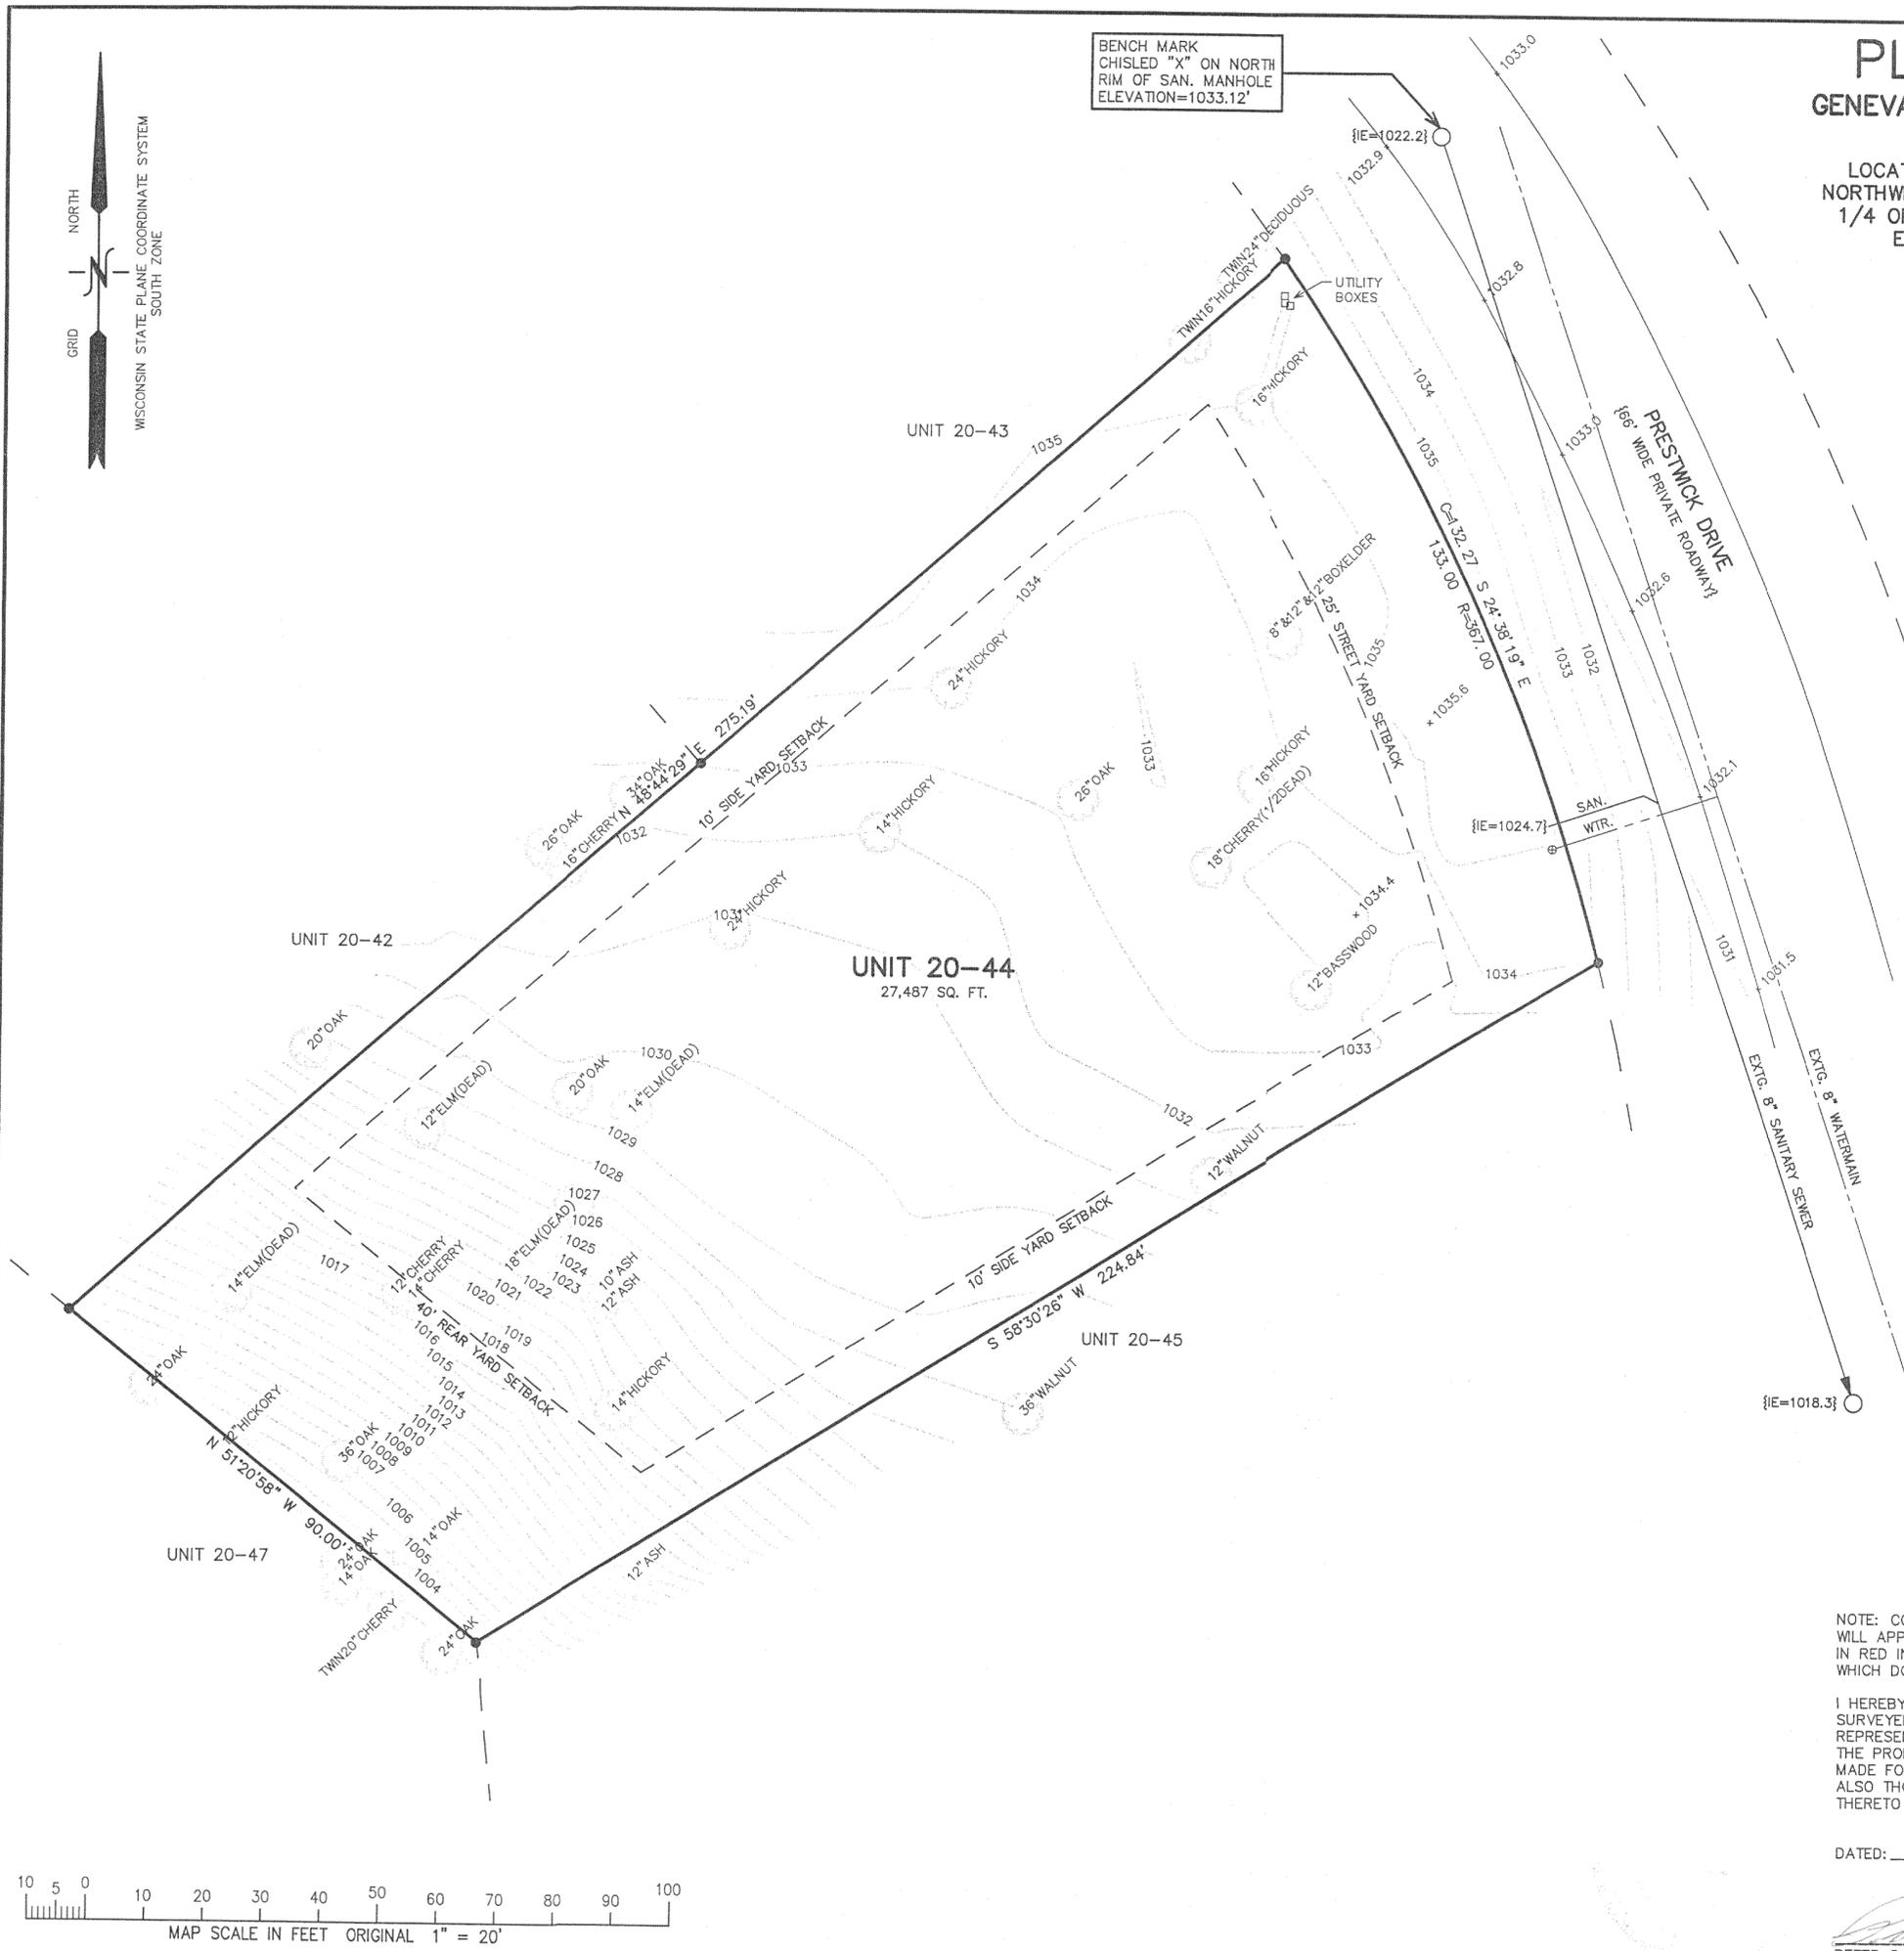



LEGEND
● = FOUND IRON REBAR STAKE
{XXX} = RECORDED AS

NOTE: COPIES OF THIS MAP TO WHICH THE FOLLOWING CERTIFICATE
WILL APPLY SHOW THE SURVEYOR'S ORIGINAL SEAL AND SIGNATURE
IN RED INK. COPIES BY ANY OTHER MEANS MAY HAVE ALTERATIONS
WHICH DO NOT REPRESENT THE SURVEYOR'S WORK PRODUCT.

I HEREBY CERTIFY THAT THE ABOVE DESCRIBED PROPERTY HAS BEEN
SURVEYED UNDER MY DIRECTION AND THAT THE ABOVE MAP IS A TRUE
REPRESENTATION THEREOF AND SHOWS THE SIZE AND LOCATION OF
THE PROPERTY AND ITS EXTERIOR BOUNDARIES. THIS SURVEY IS
MADE FOR THE USE OF THE PRESENT OWNERS OF THE PROPERTY, AND
ALSO THOSE WHO PURCHASE, MORTGAGE, OR GUARANTEE THE TITLE
THERE TO WITHIN ONE YEAR FROM THE DATE HEREOF.

DATED: 8/22/2005

Peter S. Gordon
PETER S. GORDON R.L.S. 2101

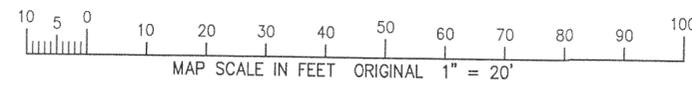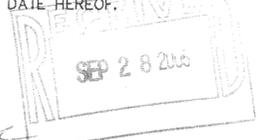

8/18/2005 X:\Projects\3269\CONDO_20\Unit_44\DCAD\SURVEY

217-3118

THW 2004