


LOTS 11518 THRU 11524 ALL INCLUSIVE EXCEPTING THEREFROM THE SOUTHERLY 10.05 FEET OF LOT 11518, ALL LOCATED IN COMO BEACH SUBDIVISION, located in Sections 21 and 28, Town 2 North, Range 17 East, Town of Geneva, Walworth County, Wisconsin.


Surveyed for: Garcia's
Suggested yard grade: 100.00
Suggested top of foundation: 100.67

- FOUND 1" IRON PIPE
 ● FOUND 3/4" REBAR
 () RECORDED AS DIMENSIONS
 ▲ DRAINAGE DIRECTION
 08.8 EXISTING SPOT ELEVATIONS

B.M. SAN. MH RIM
ASSUMED 100.00

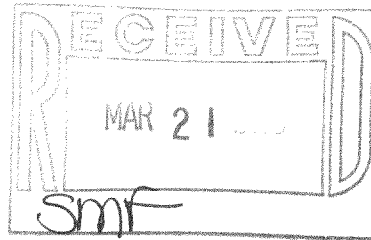

SCALE 1"=20'

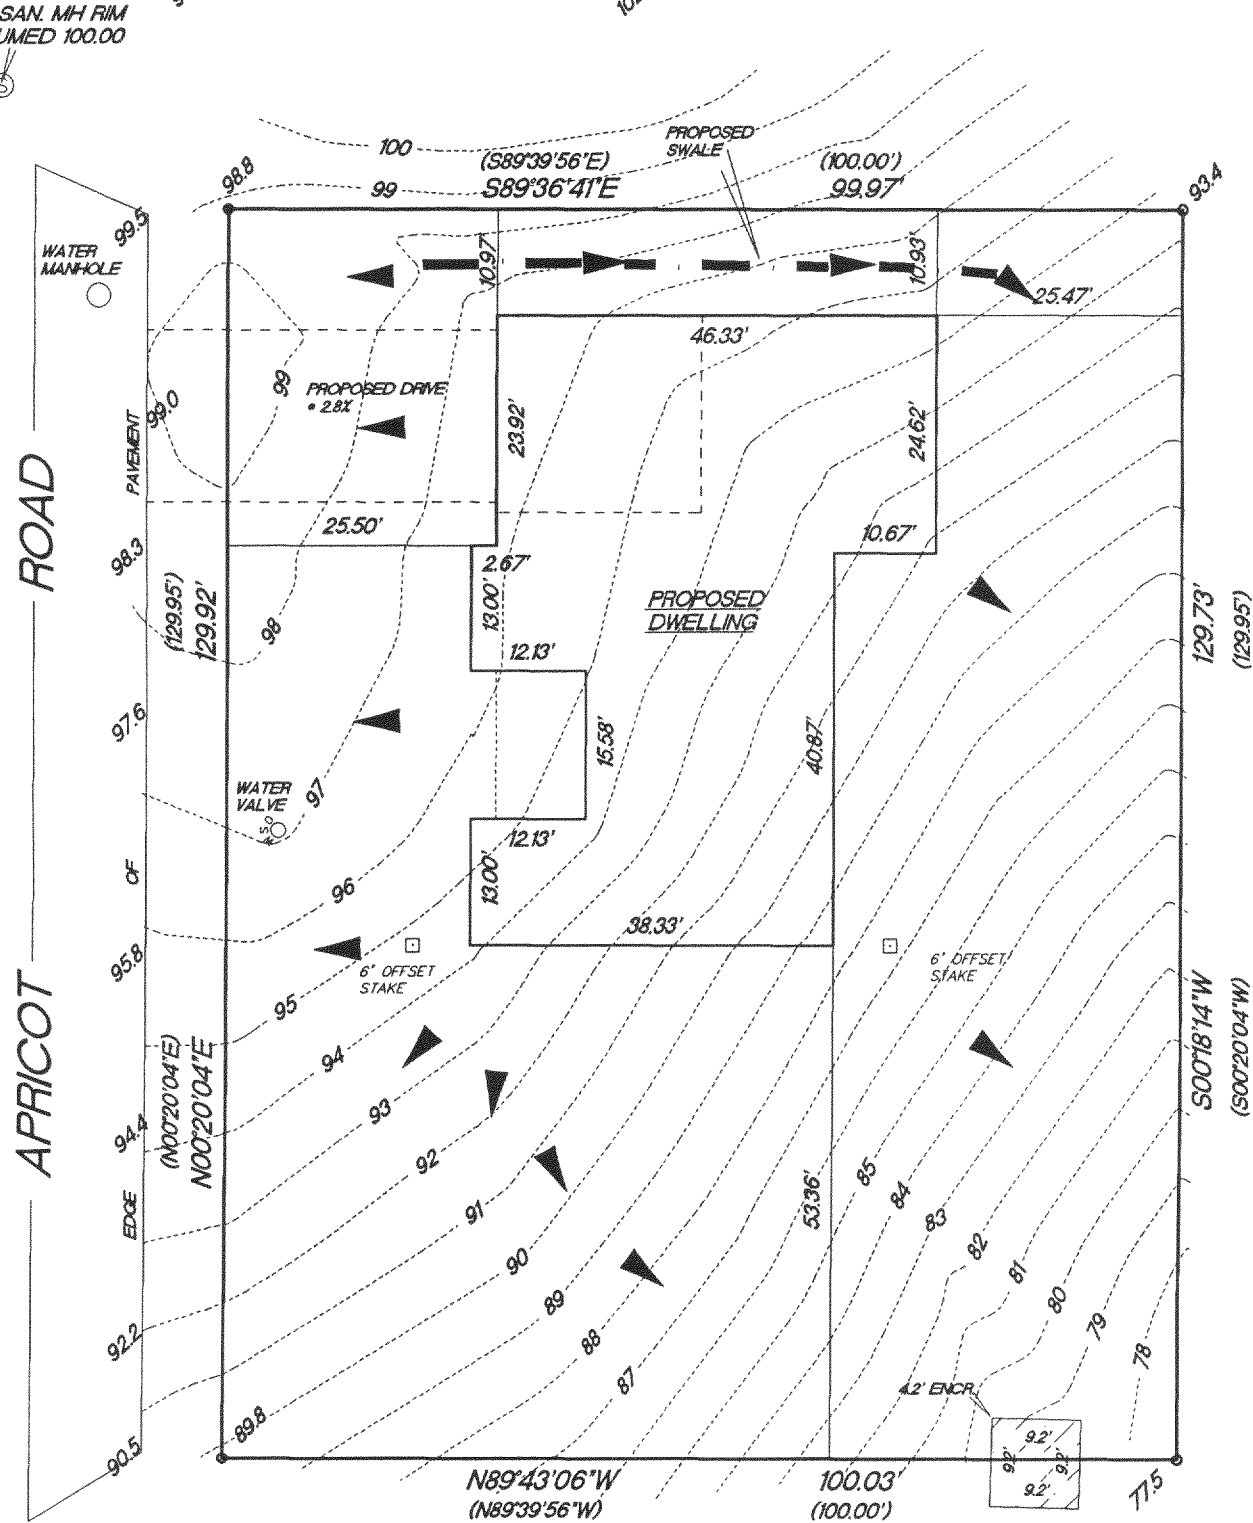

"This survey is made for the use of the present owners of the property, and also those who purchase, mortgage or guarantee the title thereto within one year from date hereof."

**EXISTING
SHEPHERD
INC.**

THIS IS NOT AN ORIGINAL SURVEY UNLESS THE SEAL IS RED.

11/22/05

DATE _____

TEP

FIELD WORK BY

TEP

DRAWN BY

05199

JOB NUMBER

JLCB - 02498

217-3212