



of

a subdivision located in the Southeast 1/4 of Section 21, Town 2 North, Range 17 East, Town of Geneva, Walworth County, Wisconsin.

Surveyed for: **Welcome Homes**
6300 South Highway 51
Janesville, Wisconsin. 53546

Note:

The proposed house was staked as instructed by the contractor. All setbacks must be approved by the building inspector PRIOR to construction.

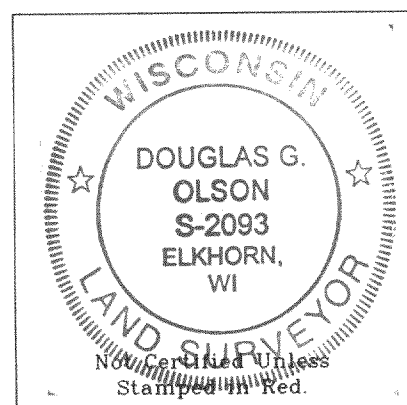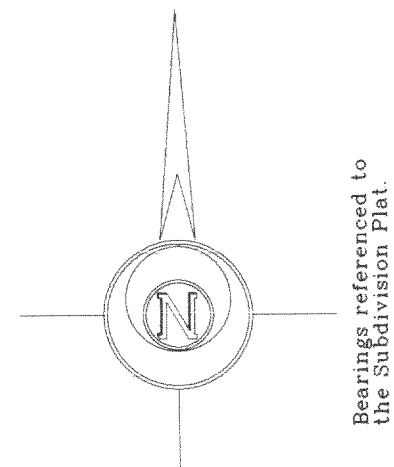

Notes: 1) This survey plat is not certified unless signed and sealed in red ink.


2) This survey is subject to Wisconsin lien laws.
This Plat of Survey is the notice of intent
to file lien. Lien waiver required.

Copyright c 2005 by Jensen & Olson Land Surveying, LLC.

All rights reserved. No part of this survey plat may be reproduced or transmitted in any form by any means - graphic, electronic, or mechanical, including photocopying, tracing, or information storage and retrieval systems - without permission in writing from Douglas G. Olson, Jensen & Olson Land Surveying, LLC.

I, Douglas G. Olson, Wisconsin Registered Land Surveyor, do hereby certify that this survey was performed by me or under my direction in full compliance with the owner's/agent's instructions and Chapter A-E 7 of the Wisconsin Administrative Code "Minimum Standards for Property Surveys"; and that this map is an accurate representation thereof to the best of my knowledge and belief.

Douglas G. Olson
Wisconsin Registered Land Surveyor - 2093

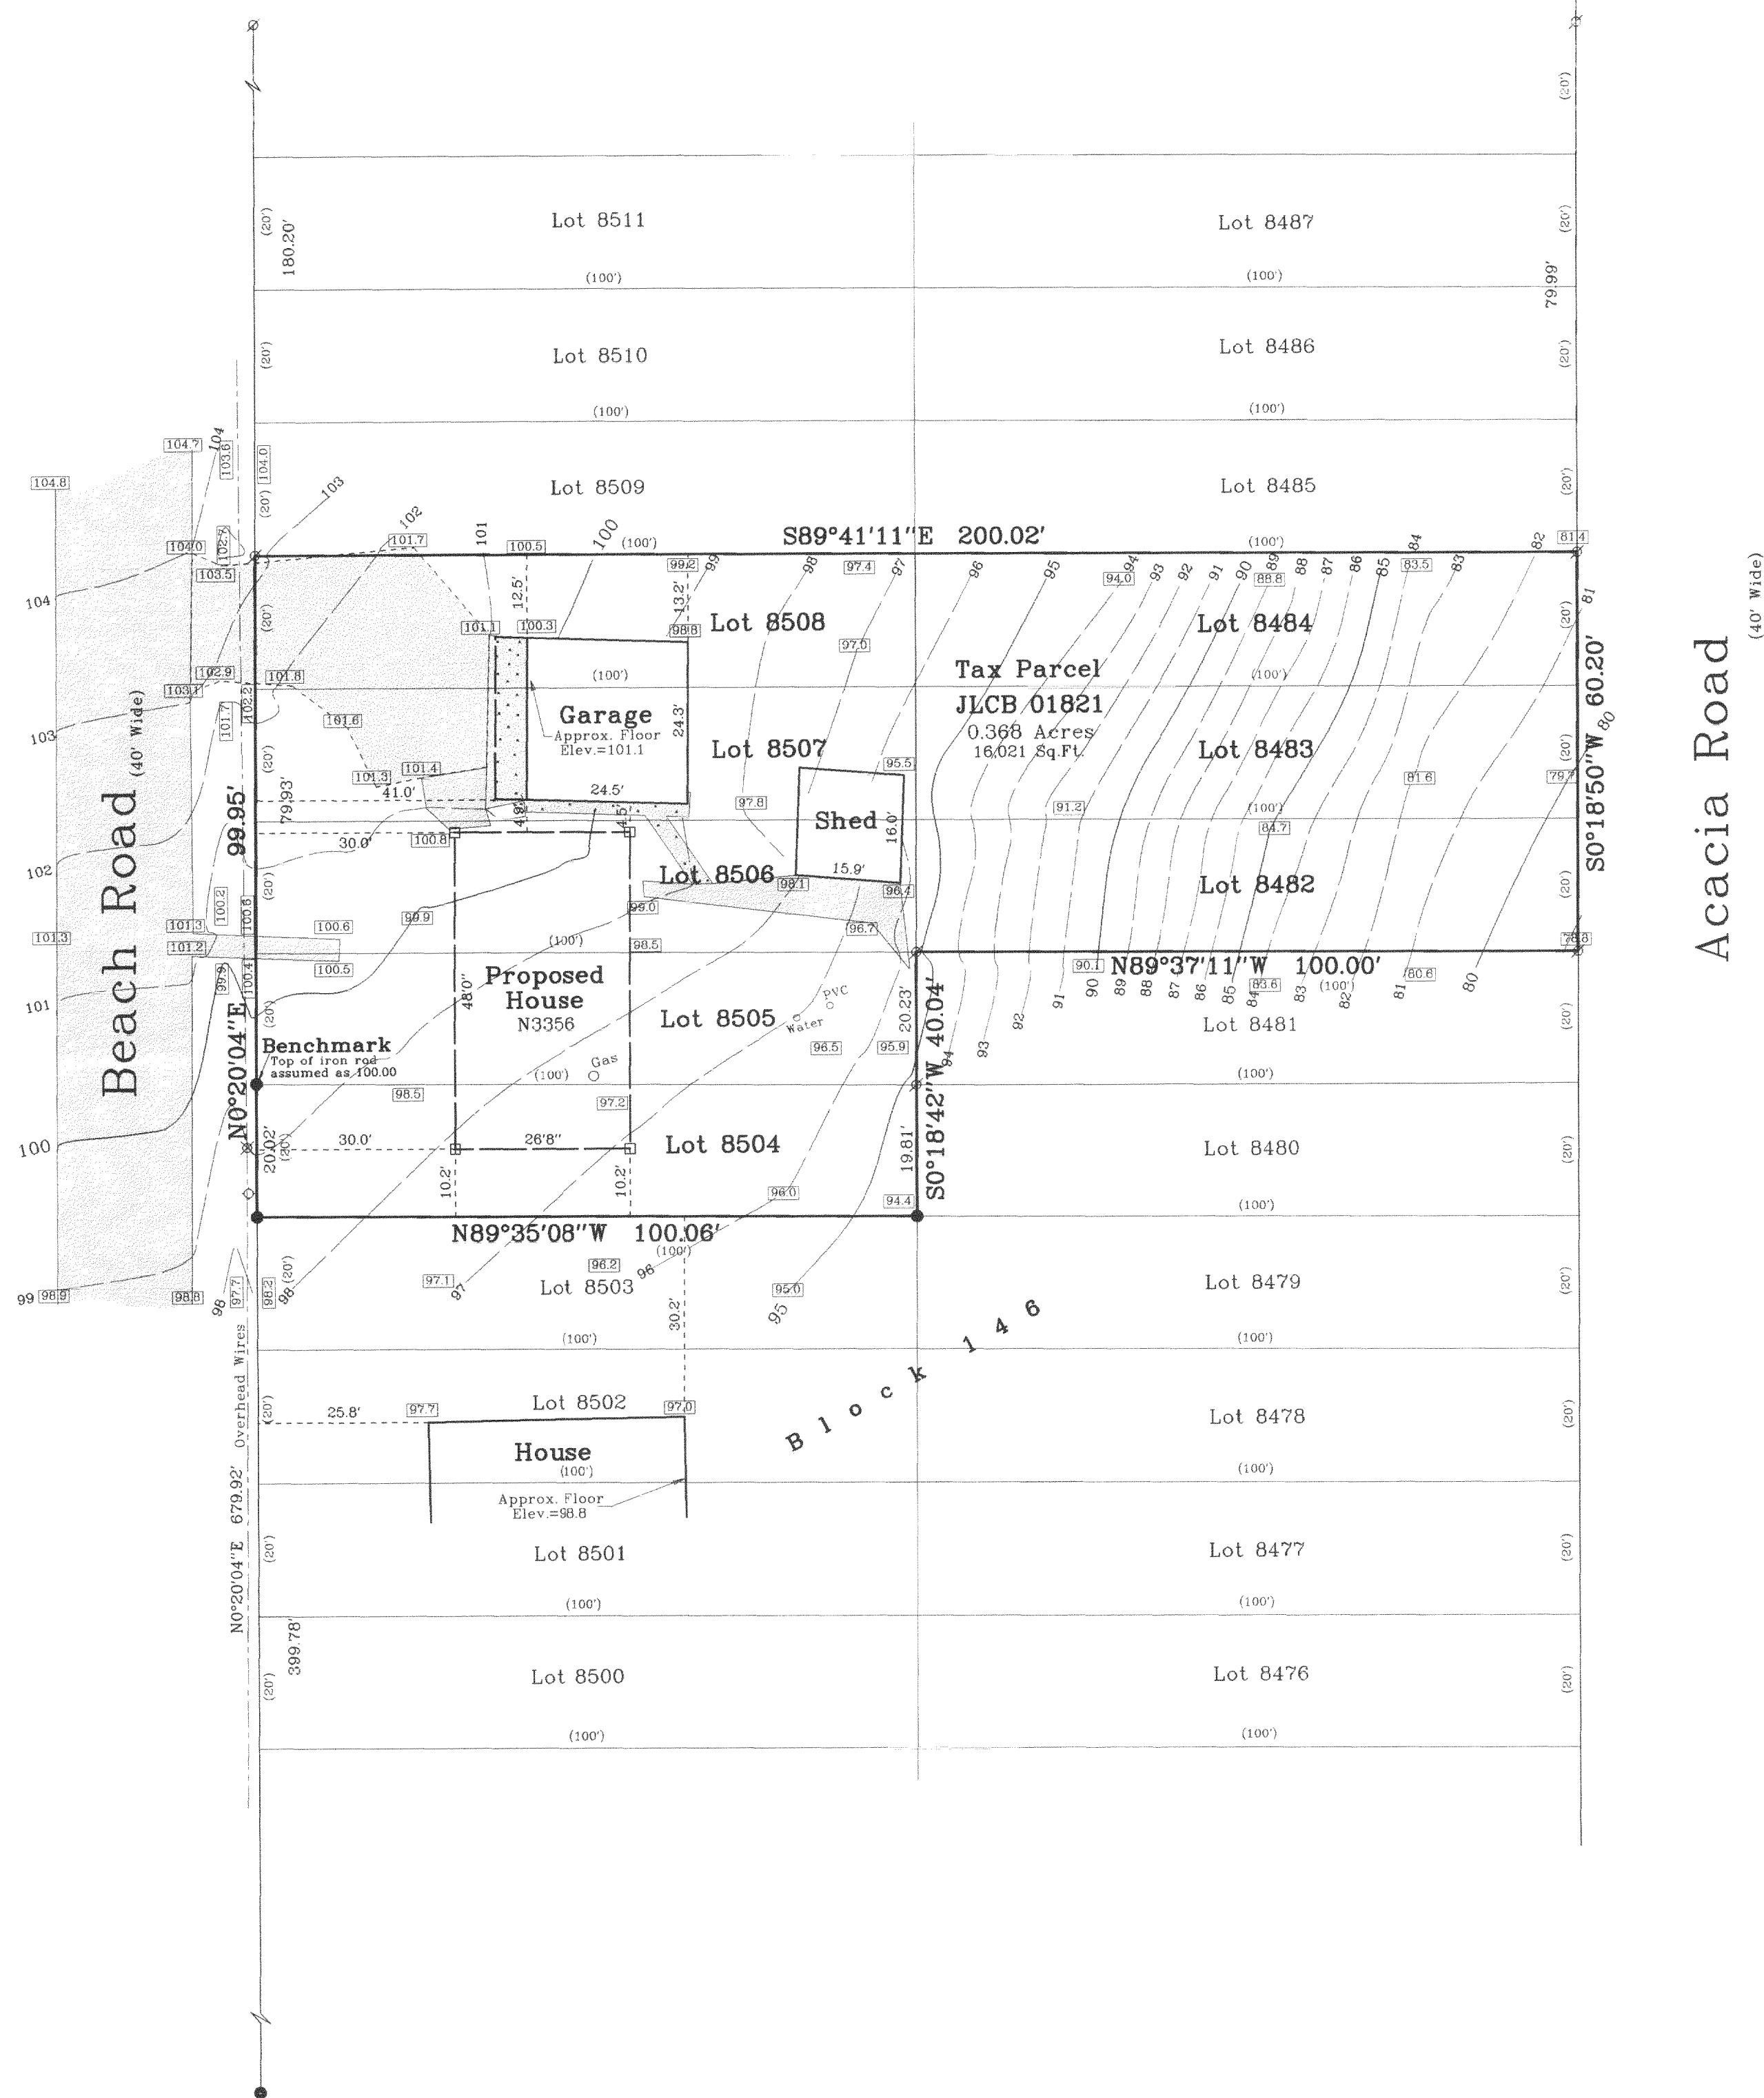

Survey Date: November 11, 2005
Revisions:

Scale in Feet
1" = 20'

Jensen & Olson Land Surveying, LLC
45011 W. Wisconsin Street PO Box 992

Legend

	Found Iron Pipe		Water Valve
	Found Iron Rod		Recorded Information
	Set Wood Stake		Utility Pole
	Misc. Pipes as noted		Asphalt Surface
	Concrete Surface		Gravel

Sheet 1 of 1 Sheets

Job Reference Number

2005.160

217-3248