
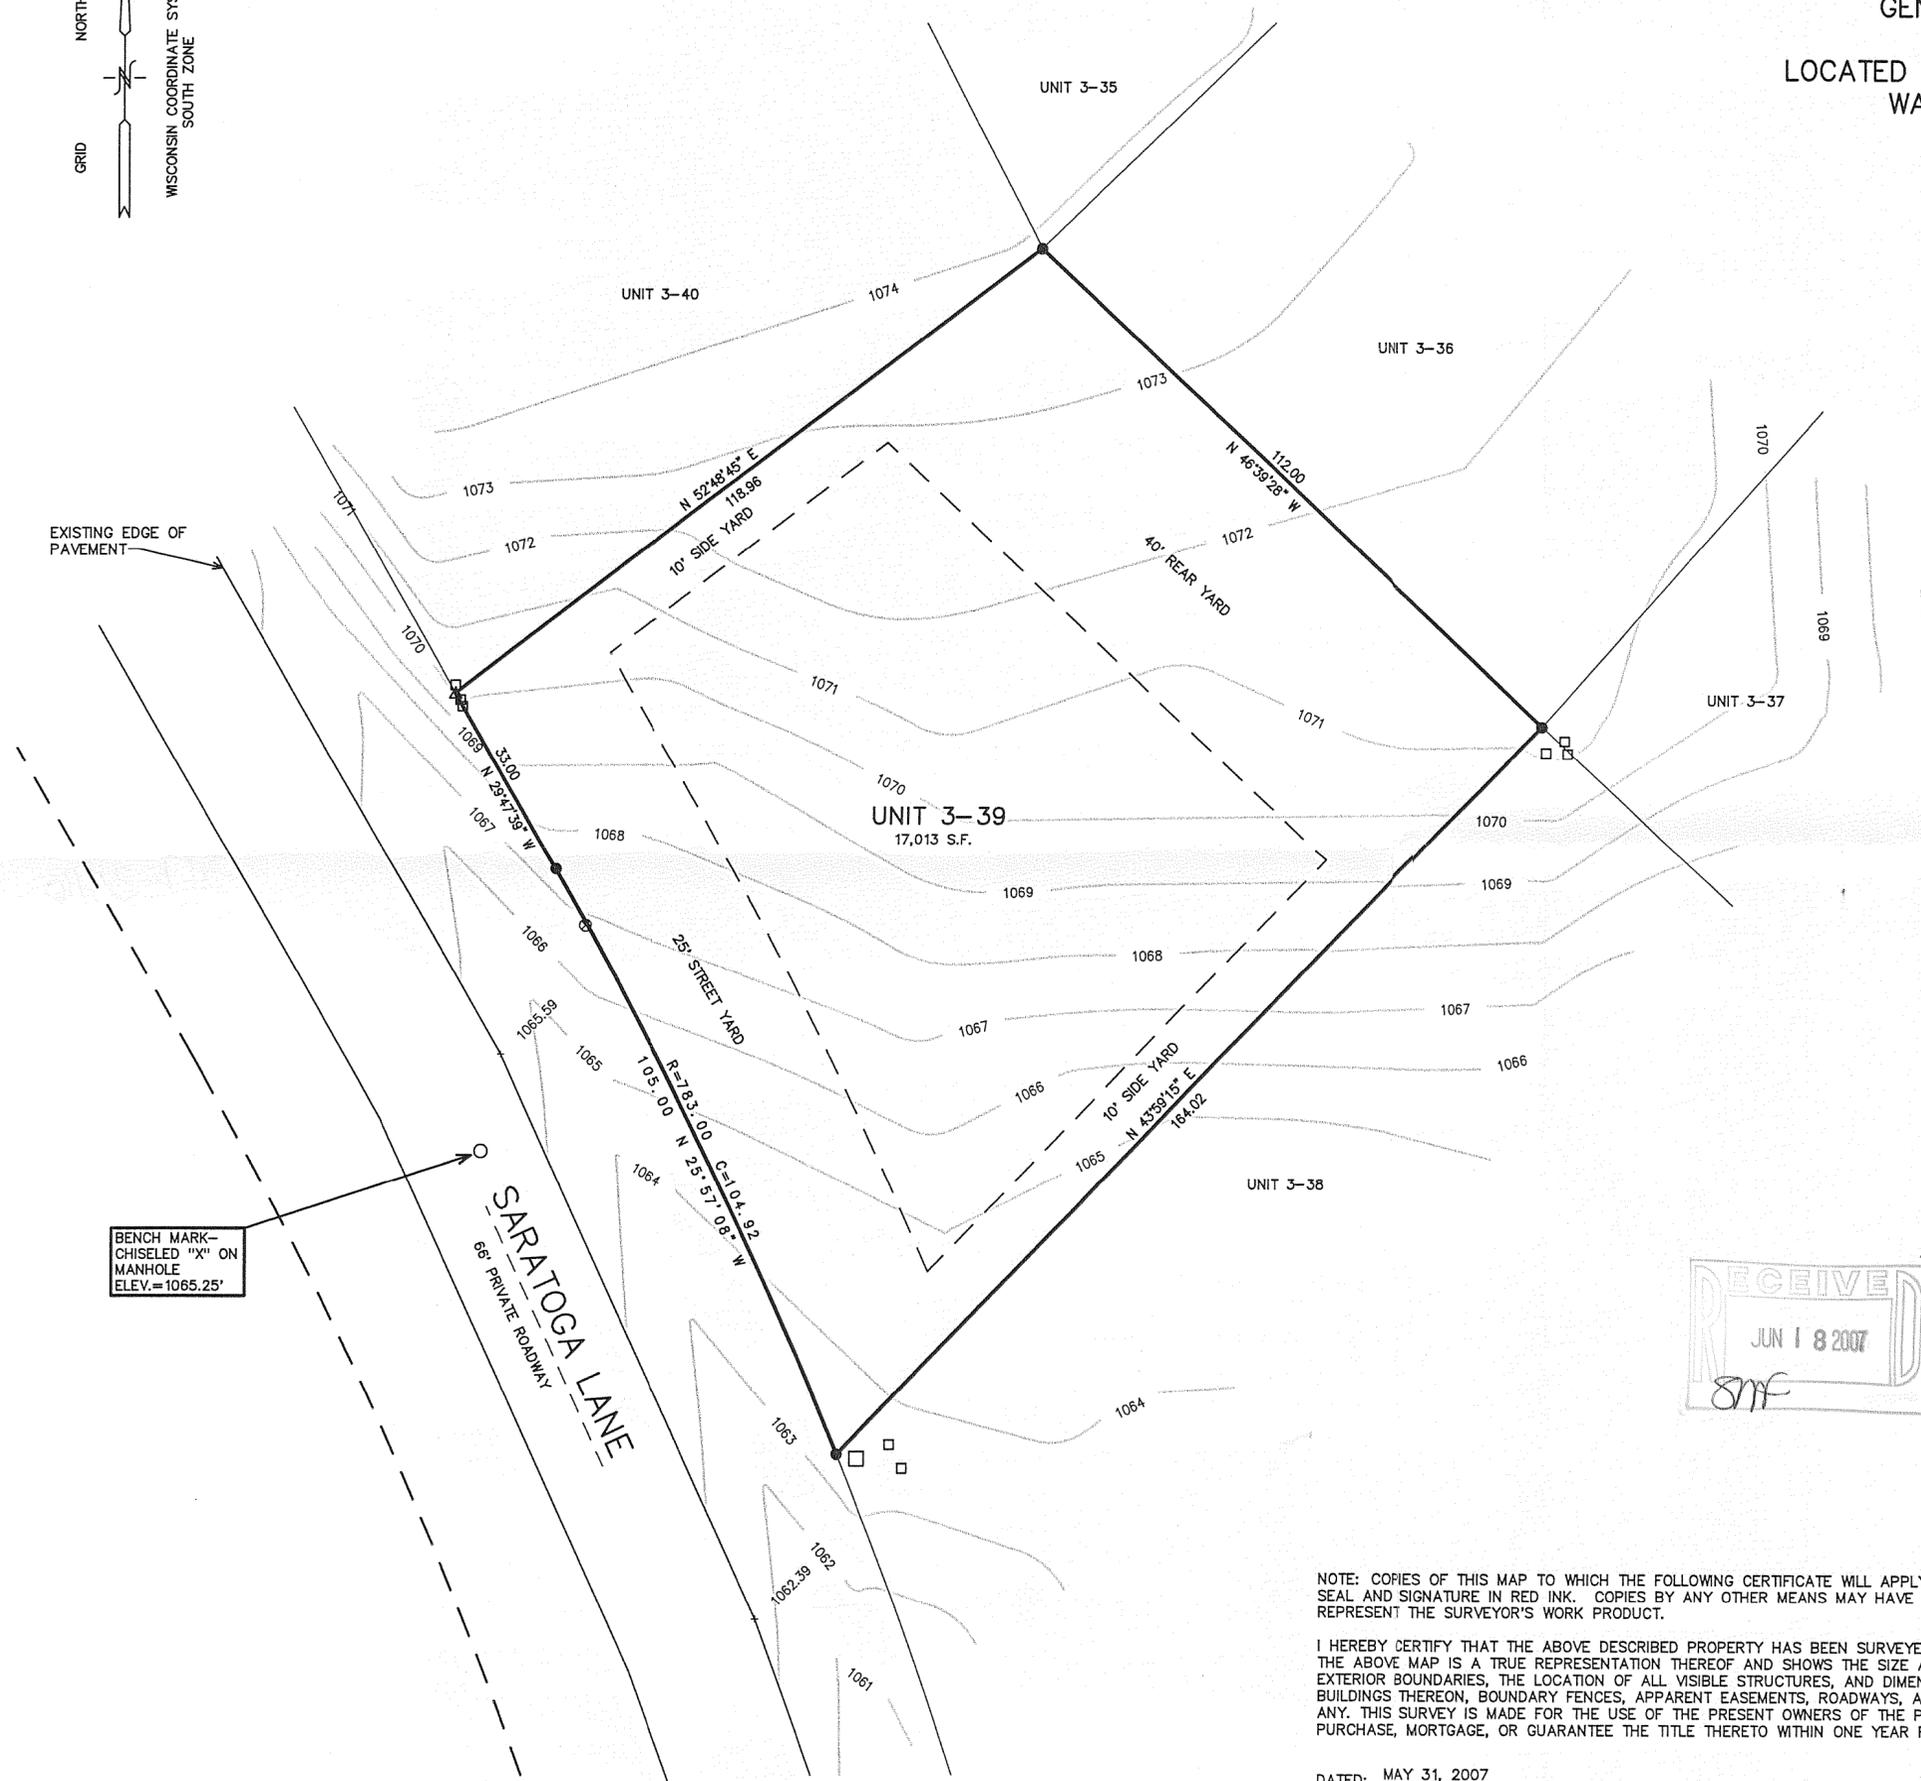


PLAT OF SURVEY

UNIT 3-39
GENEVA NATIONAL CONDOMINIUM
NO. 3
LOCATED IN TOWN 2 NORTH, RANGE 17 EAST
WALWORTH COUNTY, WISCONSIN

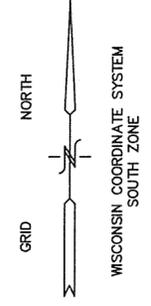


EXISTING EDGE OF PAVEMENT

BENCH MARK—
CHISELED "X" ON
MANHOLE
ELEV.= 1065.25'

SARATOGA LANE
66' PRIVATE ROADWAY

- LEGEND
- = FOUND IRON REBAR STAKE
 - △ = FOUND STEEL PIN W/CAP
 - ⊗ = WATER SERVICE LOCATED
 - ⊙ = HYDRANT LOCATED
 - = MANHOLE LOCATED
 - = TRANSFORMER LOCATED
 - ▣ = UTILITY BOX LOCATED
 - (XXX) = RECORDED AS

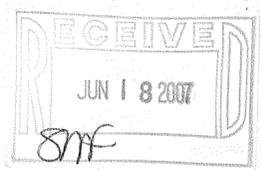


NOTE: CONTOURS SHOWN ARE COMPUTER INTERPOLATIONS FROM GROUND SHOTS TAKEN SEPTEMBER 1998.
VERTICAL DATUM: U.S.G.S. 1929 ADJ.
(NOT VERIFIED 05-31-2007)

NOTE: COPIES OF THIS MAP TO WHICH THE FOLLOWING CERTIFICATE WILL APPLY SHOW SURVEYOR'S ORIGINAL SEAL AND SIGNATURE IN RED INK. COPIES BY ANY OTHER MEANS MAY HAVE ALTERATIONS WHICH DO NOT REPRESENT THE SURVEYOR'S WORK PRODUCT.

I HEREBY CERTIFY THAT THE ABOVE DESCRIBED PROPERTY HAS BEEN SURVEYED UNDER MY DIRECTION AND THAT THE ABOVE MAP IS A TRUE REPRESENTATION THEREOF AND SHOWS THE SIZE AND LOCATION OF THE PROPERTY, ITS EXTERIOR BOUNDARIES, THE LOCATION OF ALL VISIBLE STRUCTURES, AND DIMENSIONS OF ALL PRINCIPLE BUILDINGS THEREON, BOUNDARY FENCES, APPARENT EASEMENTS, ROADWAYS, AND VISIBLE ENCROACHMENTS, IF ANY. THIS SURVEY IS MADE FOR THE USE OF THE PRESENT OWNERS OF THE PROPERTY, AND ALSO THOSE WHO PURCHASE, MORTGAGE, OR GUARANTEE THE TITLE THERETO WITHIN ONE YEAR FROM THE DATE HEREOF.

DATED: MAY 31, 2007

Peter S. Gordon
PETER S. GORDON R.L.S. 2101

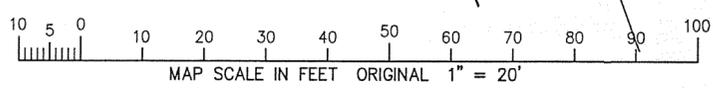

GEN 3-39

217-3416

WORK ORDERED BY —
DAVID PATZELT
SHOEBEN, INC.
17 N. FIRST STREET
GENEVA, IL 60134

FARRIS, HANSEN & ASSOCIATES, INC.
Engineering, Architecture, Surveying
7 Ridgway Court P.O. Box 437
ELKHORN, WISCONSIN 53121
Office: (414) 723-2098
Fax: (414) 723-5886

REVISIONS
10/20/98—
TOPOGRAPHY
& TREE LOC.
ADDED

PROJECT NO.
3269.3-39
DATE:
5/9/97
SHEET NO.
1 OF 1