


found iron pipe at
0.2' east of property corner

Walnut
Road

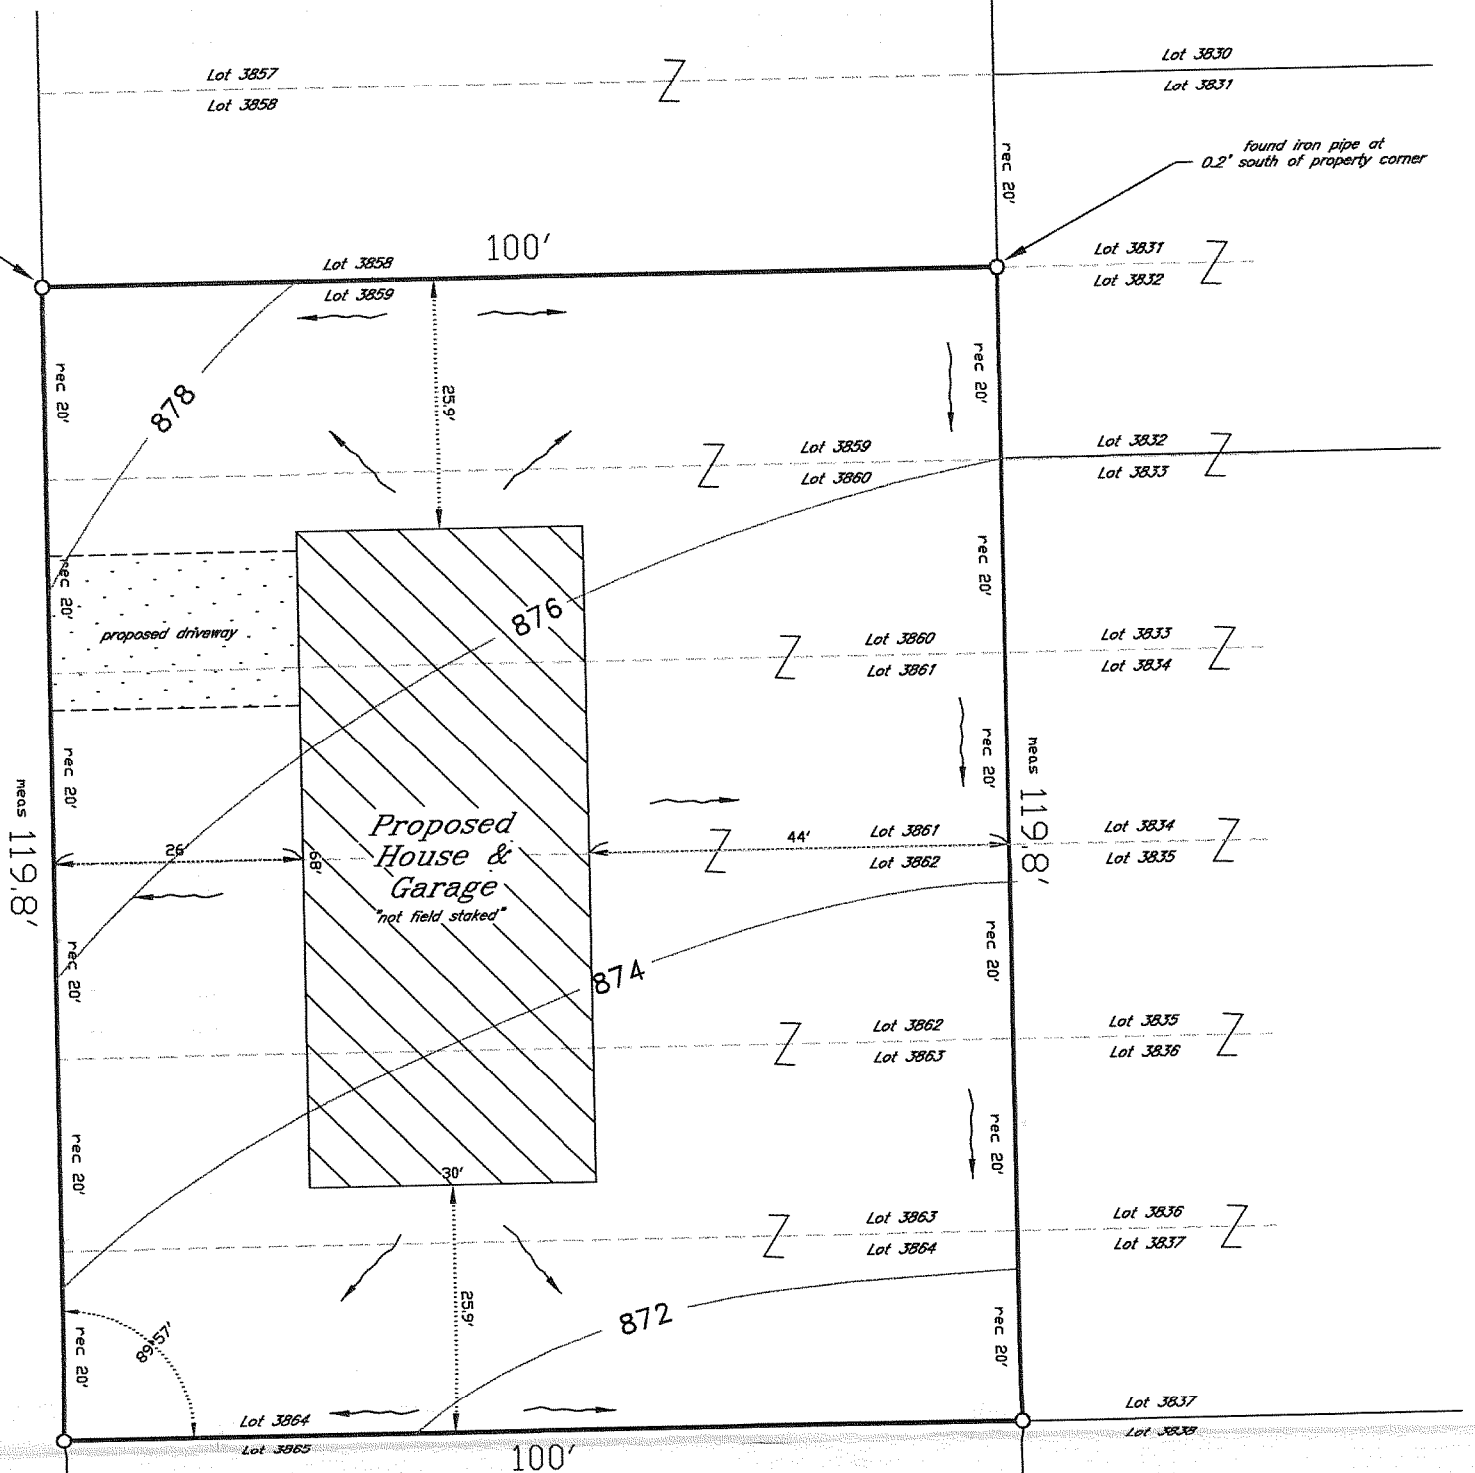

tax key no.: JLCB 00736 and JLCB 00737

Contour locations scaled from an April 24, 2007, Walworth County Topographic Map. Further elevation data would be subject to field verification.

-indicates proposed drainage

LEGAL DESCRIPTION (AS FURNISHED).....

Lots 3859 through 3864, inclusive, Block 66 in the Second Map of Lake Como Beach, Town of Geneva, County of Walworth, State of Wisconsin.

Scale
1" = 20'



denotes iron pipe
marker found
(unless noted)

Refer to a current title report for a complete legal description and for any easements or restrictions which may affect this site; specifically those not shown on the recorded subdivision plat.

Lincoln Drive

MARESCALCO COUNTYWIDE SURVEYING, INC.
1120 80TH STREET KENOSHA, WI 53143
(262) 654 6809 FAX (262) 654 1120



I hereby certify that this property was surveyed under my direction. This plat is a true representation thereof.

Reg. Land Surveyor


July 5, 2007 Revised 10/9/07
Revised 10/22/07 to show proposed house and garage "not field staked"

Plat of Survey of
LOTS 3859 THRU 3864 BLOCK 66
SECOND MAP OF LAKE COMO BEACH

in NW1/4 Section 27-2-17

TOWN OF GENEVA
WALWORTH COUNTY, WIS.

-ordered by-
Mario Barratti

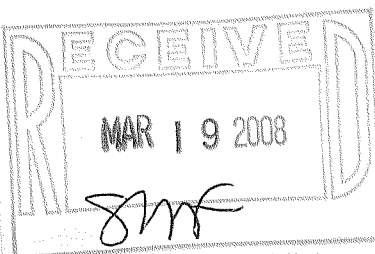

JLCB - 736

217-3481