
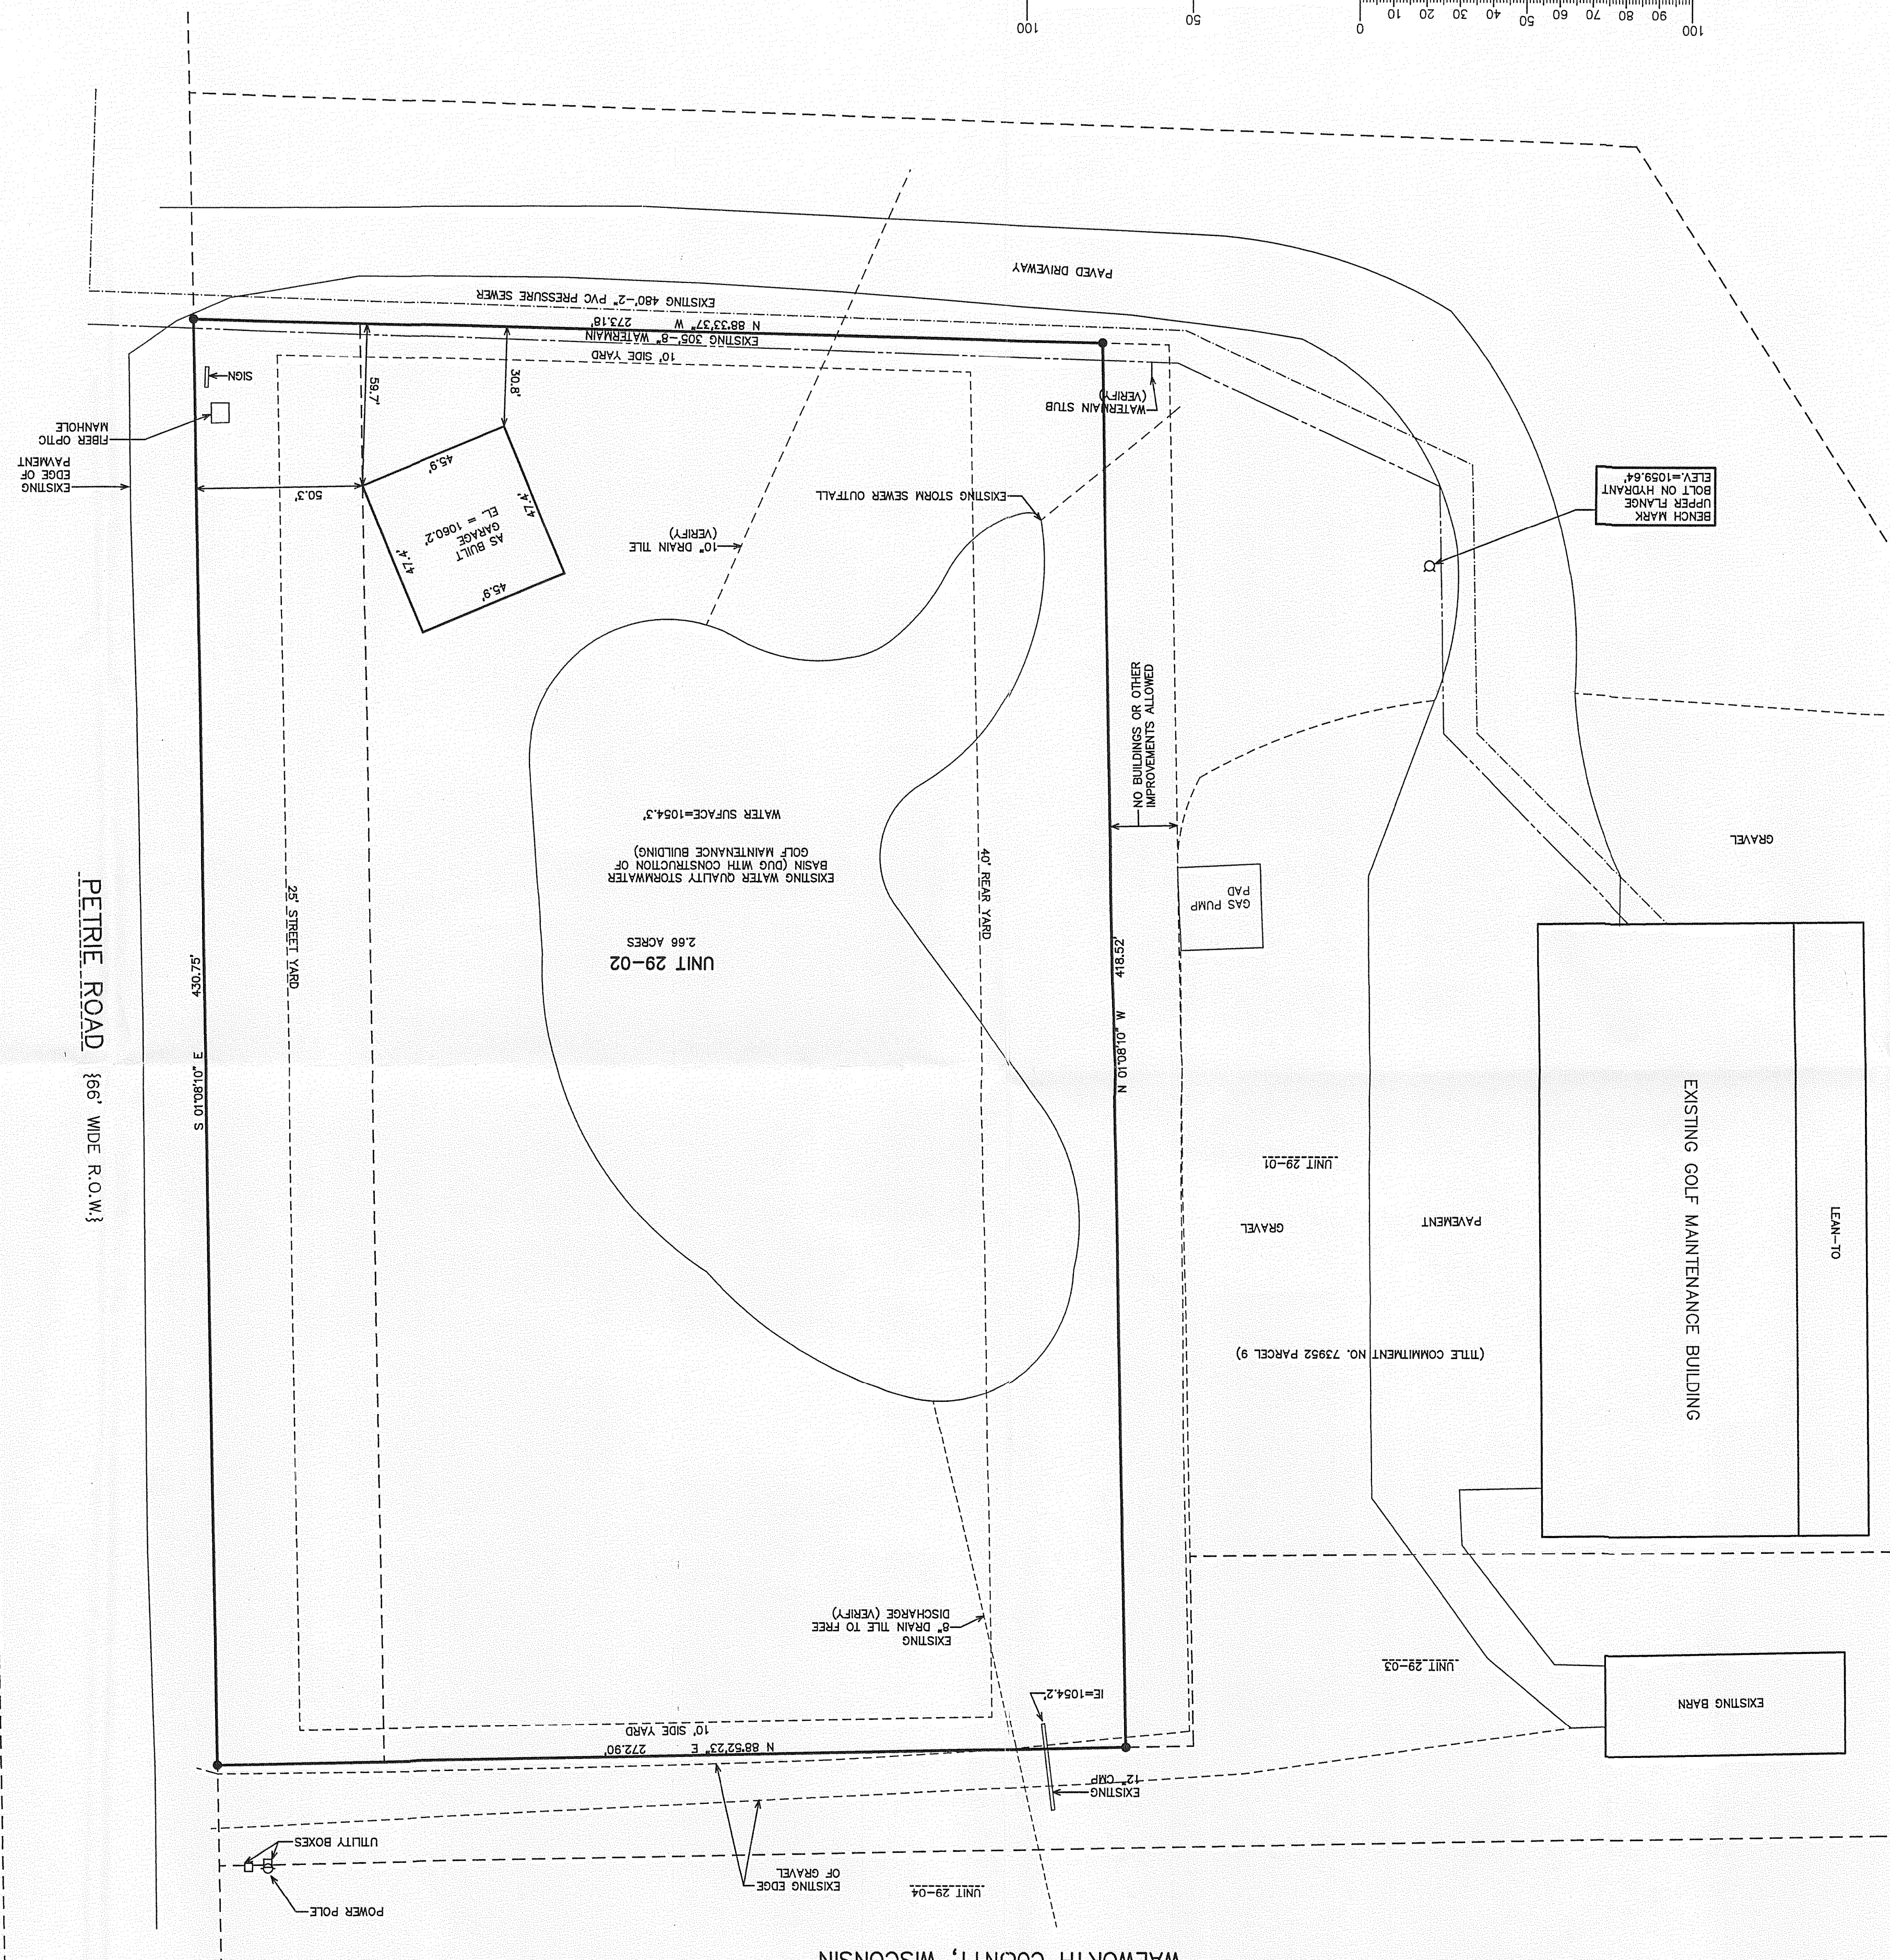


The seal is circular with a double-lined border. Between the lines, the words "WISCONSIN" are written along the bottom arc and "LAND SURVEYOR" along the top arc. In the center, the text "PETER S. GORDON", "S-2101", and "ELK HORN, WI" is arranged vertically. Two five-pointed stars are positioned on the left and right sides, separating the top and bottom text.

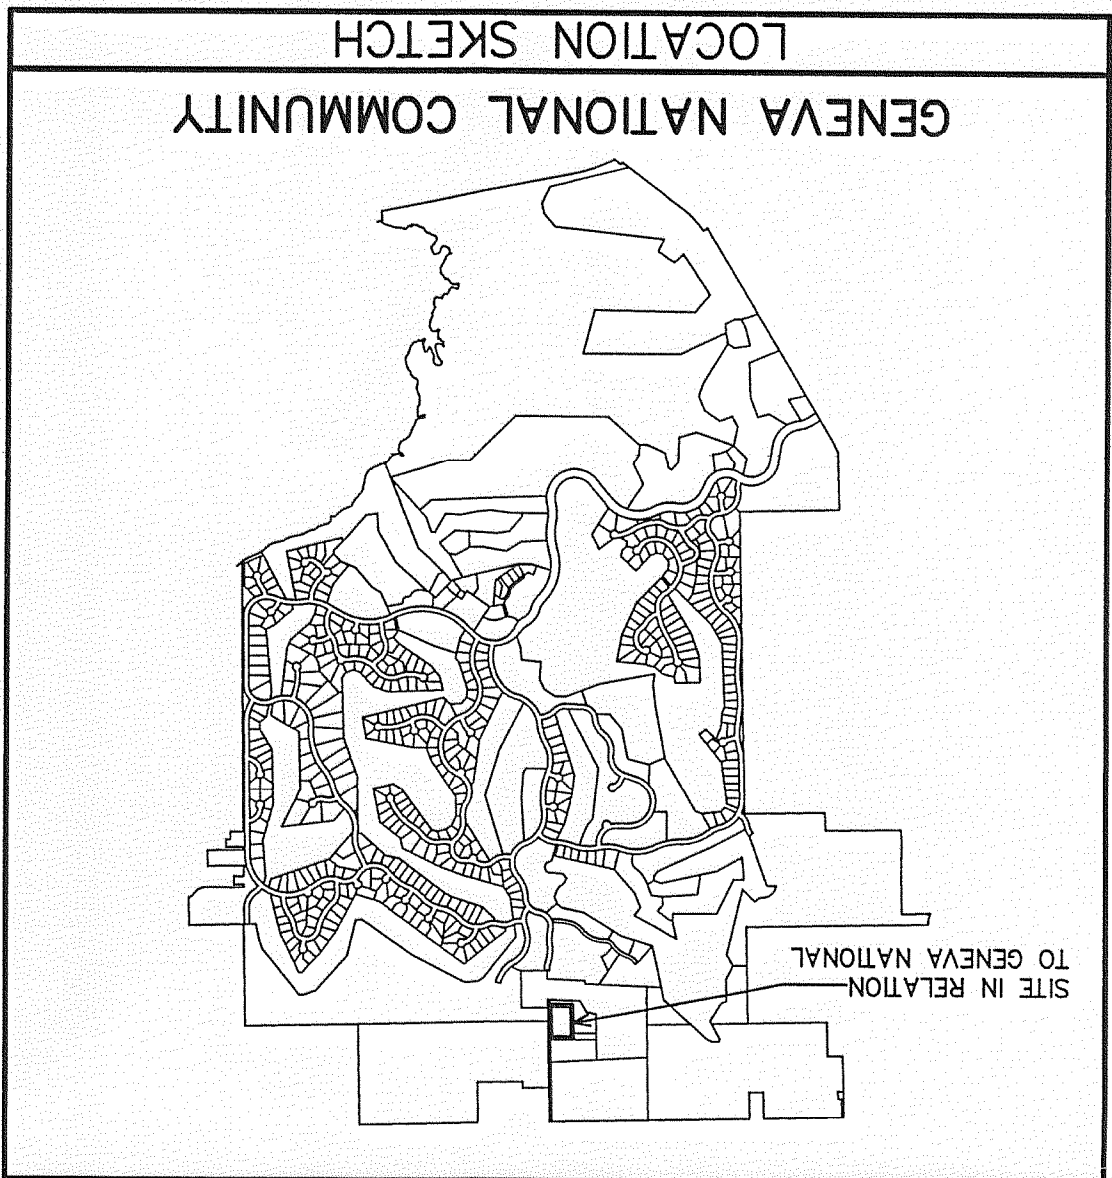

LEGEND

● = FOUND IRON REBAR STAKE

{xxx} = RECORDED AS

RECEIVED
JUN 13 2008
JLS

PROJECT NO. 3269.29.02
DATE 11/15/2007
SHEET NO. 1 OF 1

2/06/2007-KB	MISC. REVISIONS
2/10/2007-KB	MISC. REVISIONS
5/20/2008-KB	TO SHOW SIZE AND LOCATION OF REVERSED PROPOSED BUILDING
8/25/2008-KB	REVERSE LOCATION OF PROPOSED BUILDING

FARRIS, HANSEN & ASSOCIATES, INC.
ENGINEERING — ARCHITECTURE — SURVEYING

7 RIDGWAY COURT P.O. BOX 437
ELKHORN, WISCONSIN 53121

OFFICE: (262) 723-2098 FAX: (262) 723-5866

WORK ORDERED BY
LOWELL MANAGEMENT
P.O. BOX 926
LAKE GENEVA, WI 53147

the GARAGE GROUP, LLC
STORAGE GARAGE
GENEVA NATIONAL COMMUNITY,
TOWN OF GENEVA, WALWORTH COUNTY, WISCONSIN

