


FARRIS, HANSEN & ASSOCIATES, INC.

ENGINEERING — ARCHITECTURE — SURVEYING
7 RIDGWAY COURT — P.O. BOX 437 — ELKHORN, WISCONSIN 53121
PHONE: (262) 723-2098 FAX: (262) 723-5886

PLAT OF SURVEY PART OF THE TOWN OF GENEVA WALWORTH COUNTY, WISCONSIN

— WORK ORDERED BY —
RON TRAUTH
6N172 SUNSET DRIVE
ST. CHARLES, IL. 60175-8331

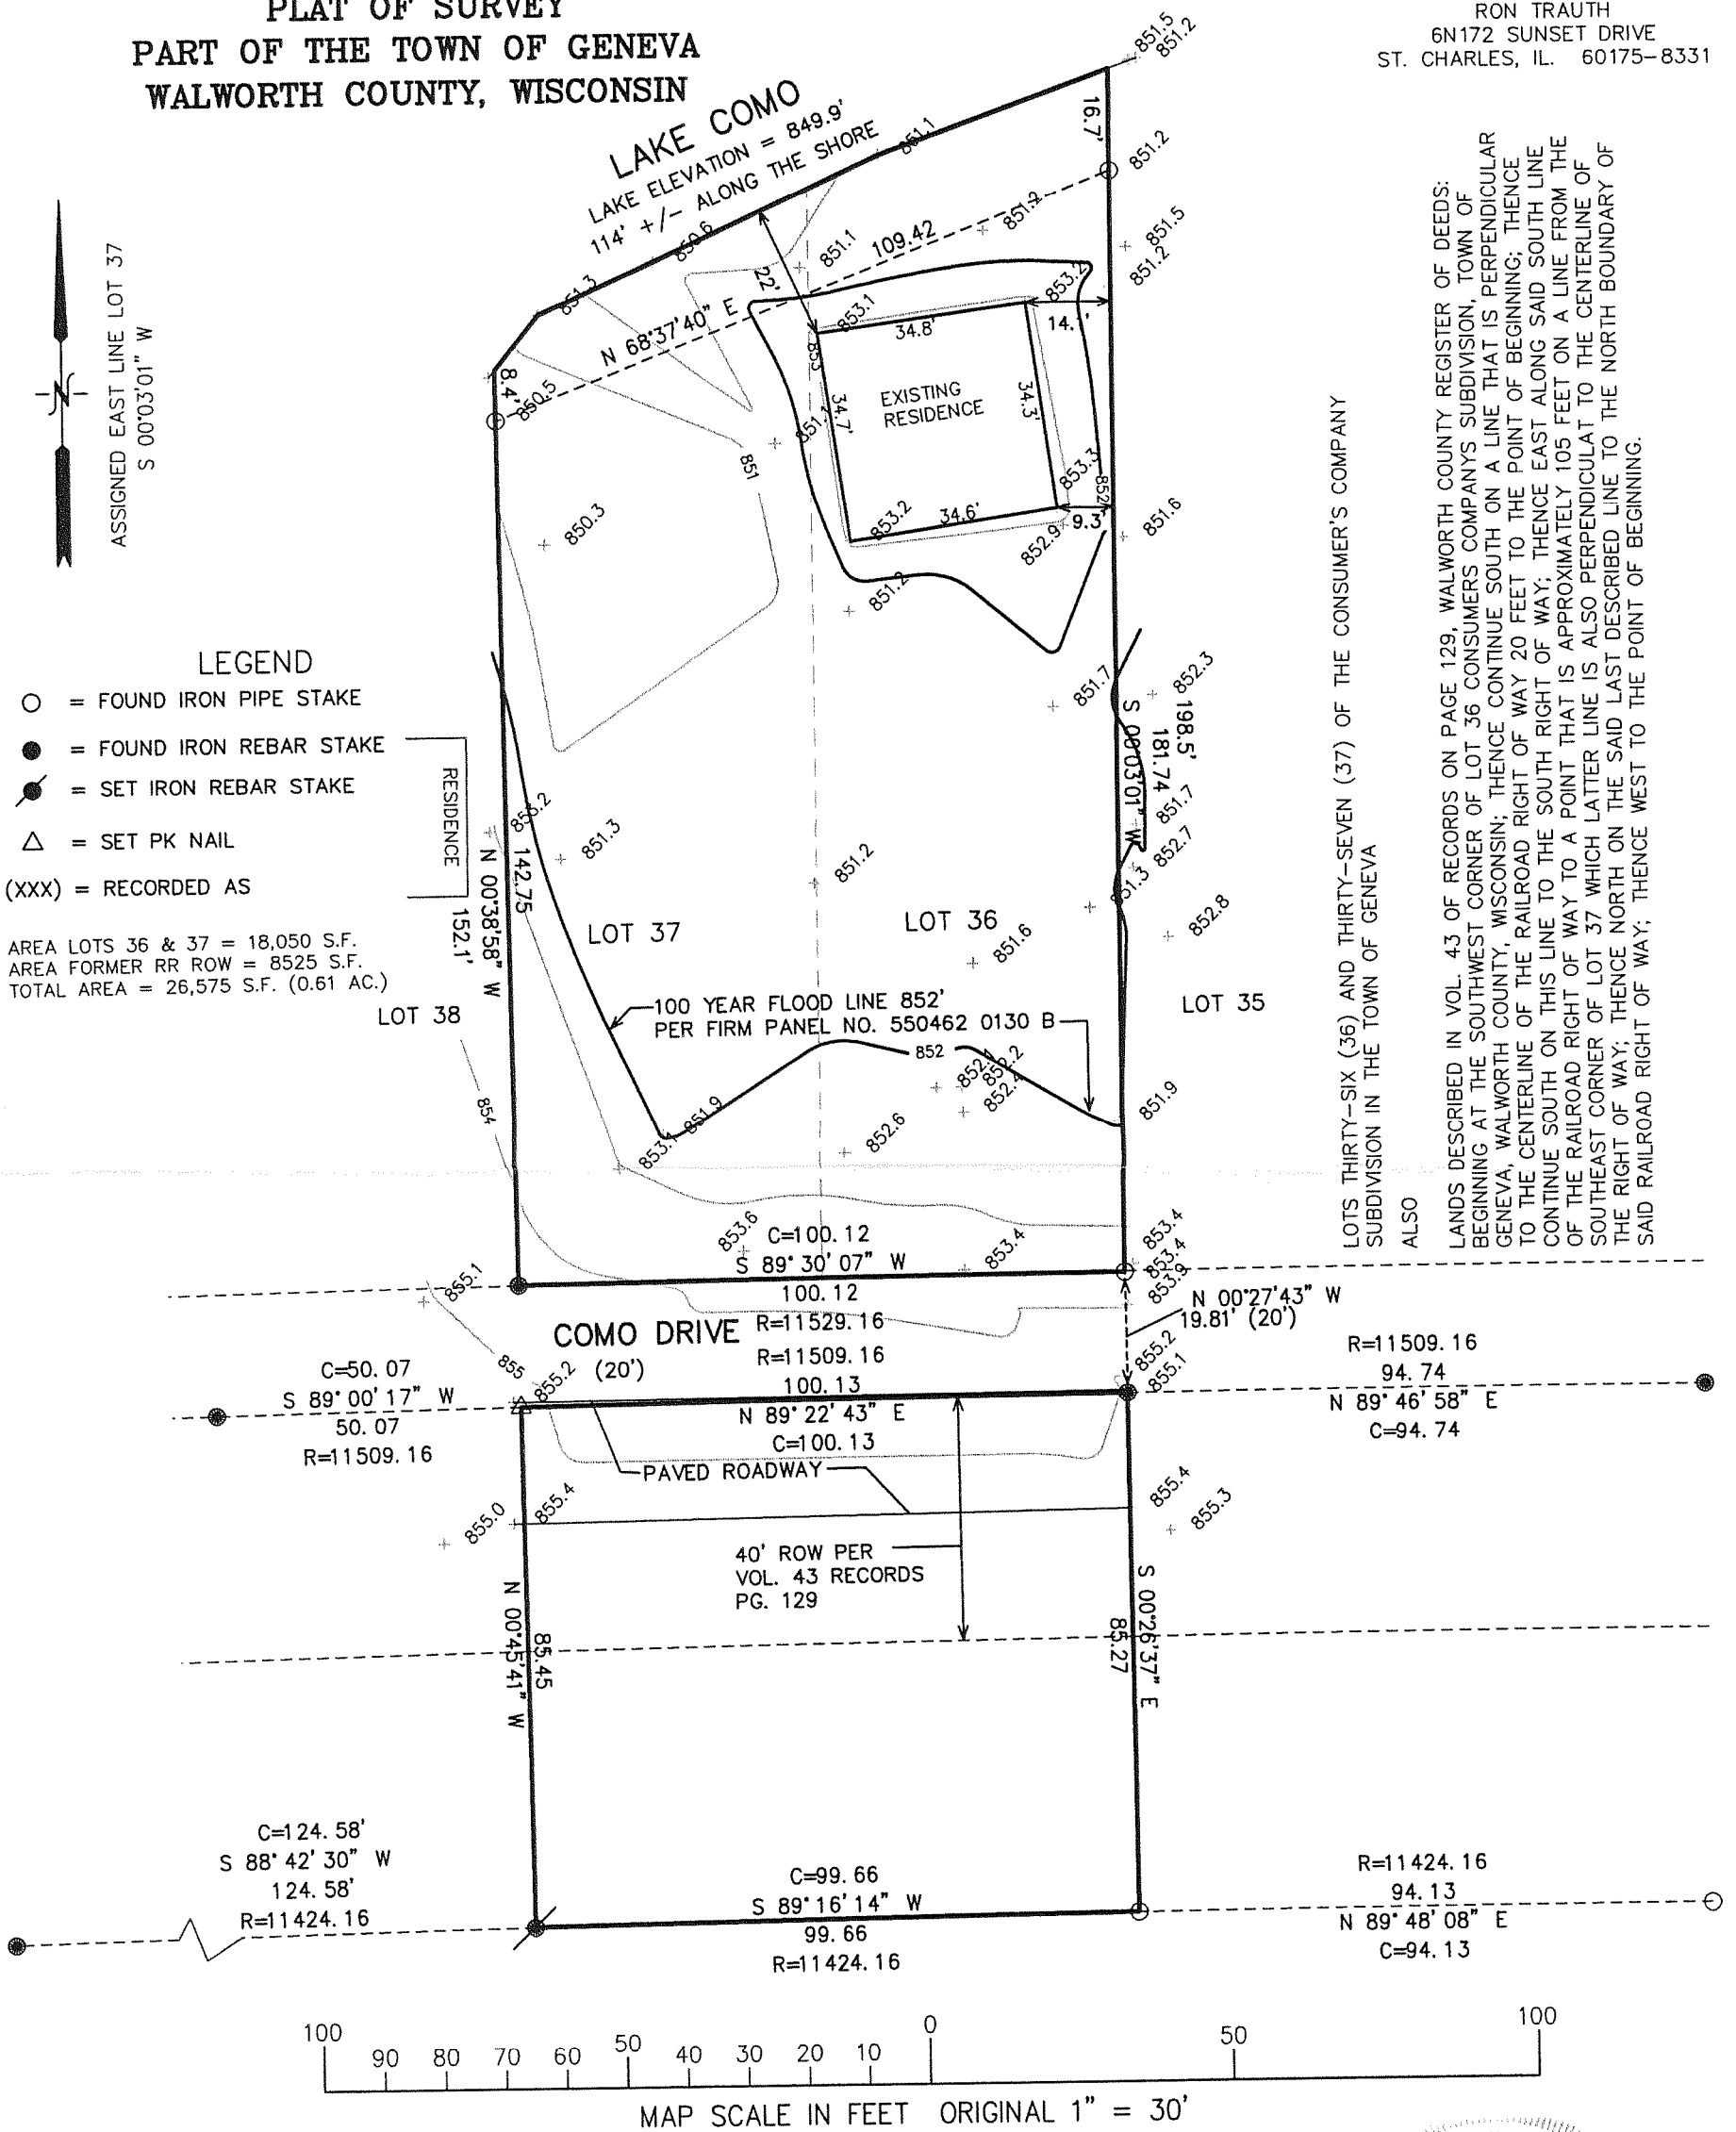



LOTS THIRTY-SIX (36) AND THIRTY-SEVEN (37) OF THE CONSUMER'S COMPANY SUBDIVISION IN THE TOWN OF GENEVA
ALSO
LANDS DESCRIBED IN VOL. 43 OF RECORDS ON PAGE 129, WALWORTH COUNTY REGISTER OF DEEDS: BEGINNING AT THE SOUTHWEST CORNER OF LOT 36 CONSUMERS COMPANY'S SUBDIVISION, TOWN OF GENEVA, WALWORTH COUNTY, WISCONSIN; THENCE CONTINUE SOUTH ON A LINE THAT IS PERPENDICULAR TO THE CENTERLINE OF THE RAILROAD RIGHT OF WAY 20 FEET TO THE POINT OF BEGINNING; THENCE CONTINUE SOUTH ON THIS LINE TO THE SOUTH RIGHT OF WAY; THENCE EAST ALONG SAID SOUTH LINE OF THE RAILROAD RIGHT OF WAY TO A POINT THAT IS APPROXIMATELY 105 FEET ON A LINE FROM THE SOUTHEAST CORNER OF LOT 37 WHICH LATTER LINE IS ALSO PERPENDICULAR TO THE CENTERLINE OF THE RIGHT OF WAY; THENCE NORTH ON THE SAID LAST DESCRIBED LINE TO THE NORTH BOUNDARY OF SAID RAILROAD RIGHT OF WAY; THENCE WEST TO THE POINT OF BEGINNING.

NOTE: COPIES OF THIS MAP TO WHICH THE FOLLOWING CERTIFICATE WILL APPLY SHOW SURVEYOR'S ORIGINAL SEAL AND SIGNATURE IN RED INK. COPIES BY ANY OTHER MEANS MAY HAVE ALTERATIONS WHICH DO NOT REPRESENT THE SURVEYOR'S WORK PRODUCT.

I HEREBY CERTIFY THAT THE ABOVE DESCRIBED PROPERTY HAS BEEN SURVEYED UNDER MY DIRECTION AND THAT THE ABOVE MAP IS A TRUE REPRESENTATION THEREOF AND SHOWS THE SIZE AND LOCATION OF THE PROPERTY AND ITS EXTERIOR BOUNDARIES. THIS SURVEY IS MADE FOR THE USE OF THE PRESENT OWNERS OF THE PROPERTY, AND ALSO THOSE WHO PURCHASE, MORTGAGE, OR GUARANTEE THE TITLE THERETO WITHIN ONE YEAR FROM THE DATE HEREOF.

DATED: MAY 7, 2009

Peter S. Gordon
PETER S. GORDON R.L.S. 2101

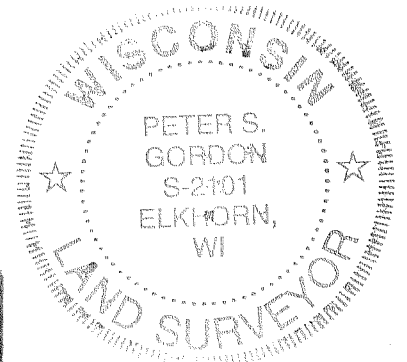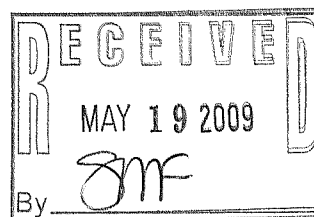

PROJECT: 7884
DATE: 05-07-2009
SHEET 1 OF 1

MAY 07 2009 JCON-17

217-3556