

PREPARED FOR
TINA JESSE
N 3229 EVERGREEN RD.
LAKE GENEVA WI. 53147



PLAT OF SURVEY

-OF-


KROTT SURVEYING INC.

N3705 WILLOW BEND LANE
LAKE GENEVA WI. 53147
PHONE # (262)248-3697
FAX # (262)249-0639

LOTS 5320 THRU 5332 BLOCK 95 OF LAKE COMO BEACH SUBDIVISION,
A SUBDIVISION LOCATED IN T2N, R17E, WALWORTH COUNTY, WISCONSIN.

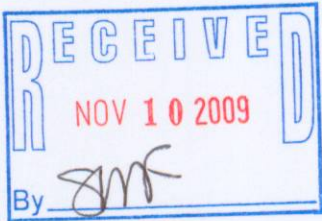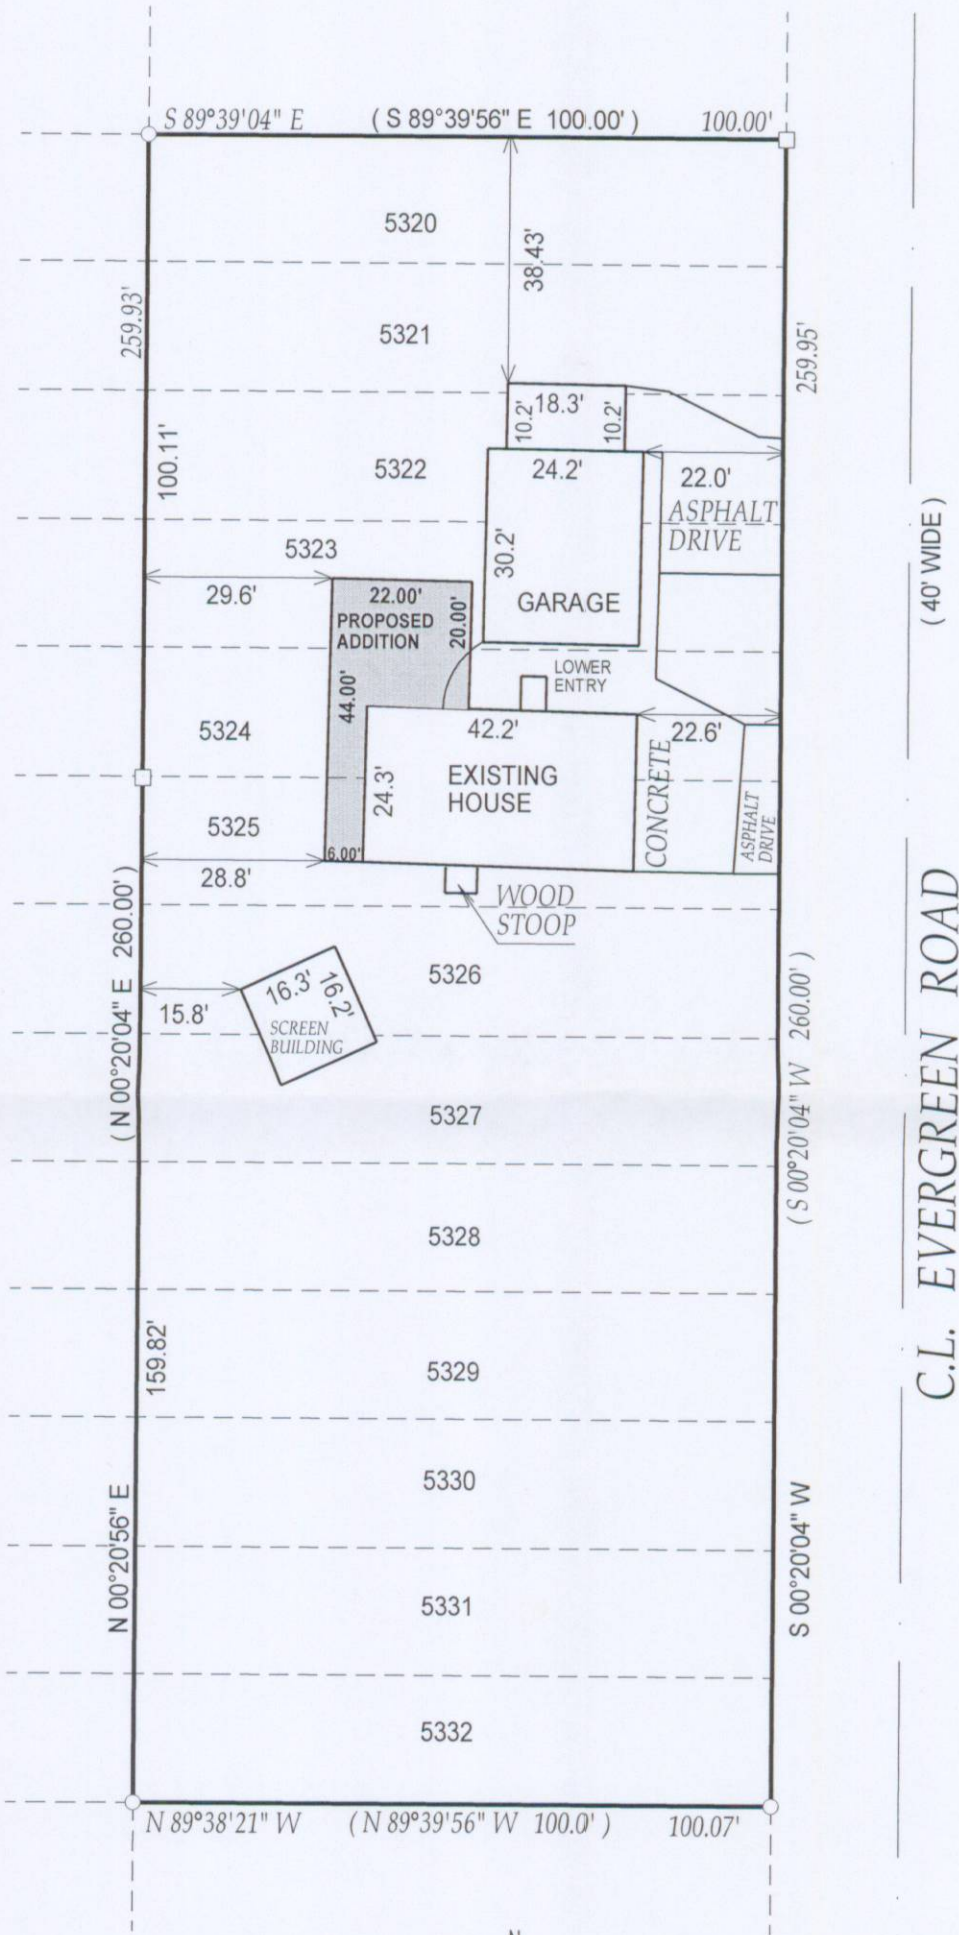

SCALE 1" = 30'

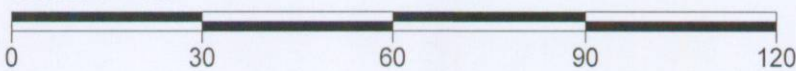

LEGEND

○ FOUND IRON PIPE

□ FOUND IRON BAR

(XX) RECORDED AS


TAX ID # JLCB01072

JOB # 03-320UD

I have surveyed the above-described property and the above map is a true representation thereof and shows the size and location of the property, its exterior boundaries, the location and dimensions of all structures thereon, fences apparent easements and roadways and visible encroachments, if any.

This survey is made for the exclusive use of the present owners of the property, and also those who purchase, mortgage, or insure the title thereto within one (1) year from date hereof; and as to them I warrant the accuracy of said survey map.

NOTE: BEARINGS REFERENCE TO THE RECORD PLAT OF LAKE COMO BEACH

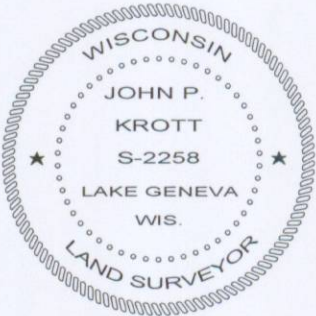

John P. Krott
JOHN KROTT S - 2258
Wisconsin Registered Land Surveyor
(original if signed in red)

217-3595