

PREPARED FOR
JOHN DUFFY
N3063 URANUS RD.
LAKE GENEVA WI. 53147




PLAT OF SURVEY

-OF-

LOTS 10662 THRU 10665 BLOCK 193, LAKE COMO BEACH
SUBDIVISION, LOCATED IN TOWN 2 NORTH, RANGE 17
EAST, WALWORTH COUNTY, WISCONSIN.

KROTT SURVEYING INC.

N3705 WILLOW BEND LANE
LAKE GENEVA WI. 53147
PHONE # (262)248-3697
FAX # (262)249-0639

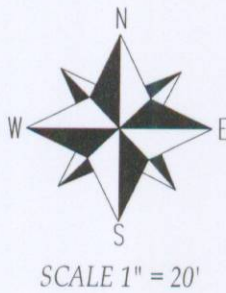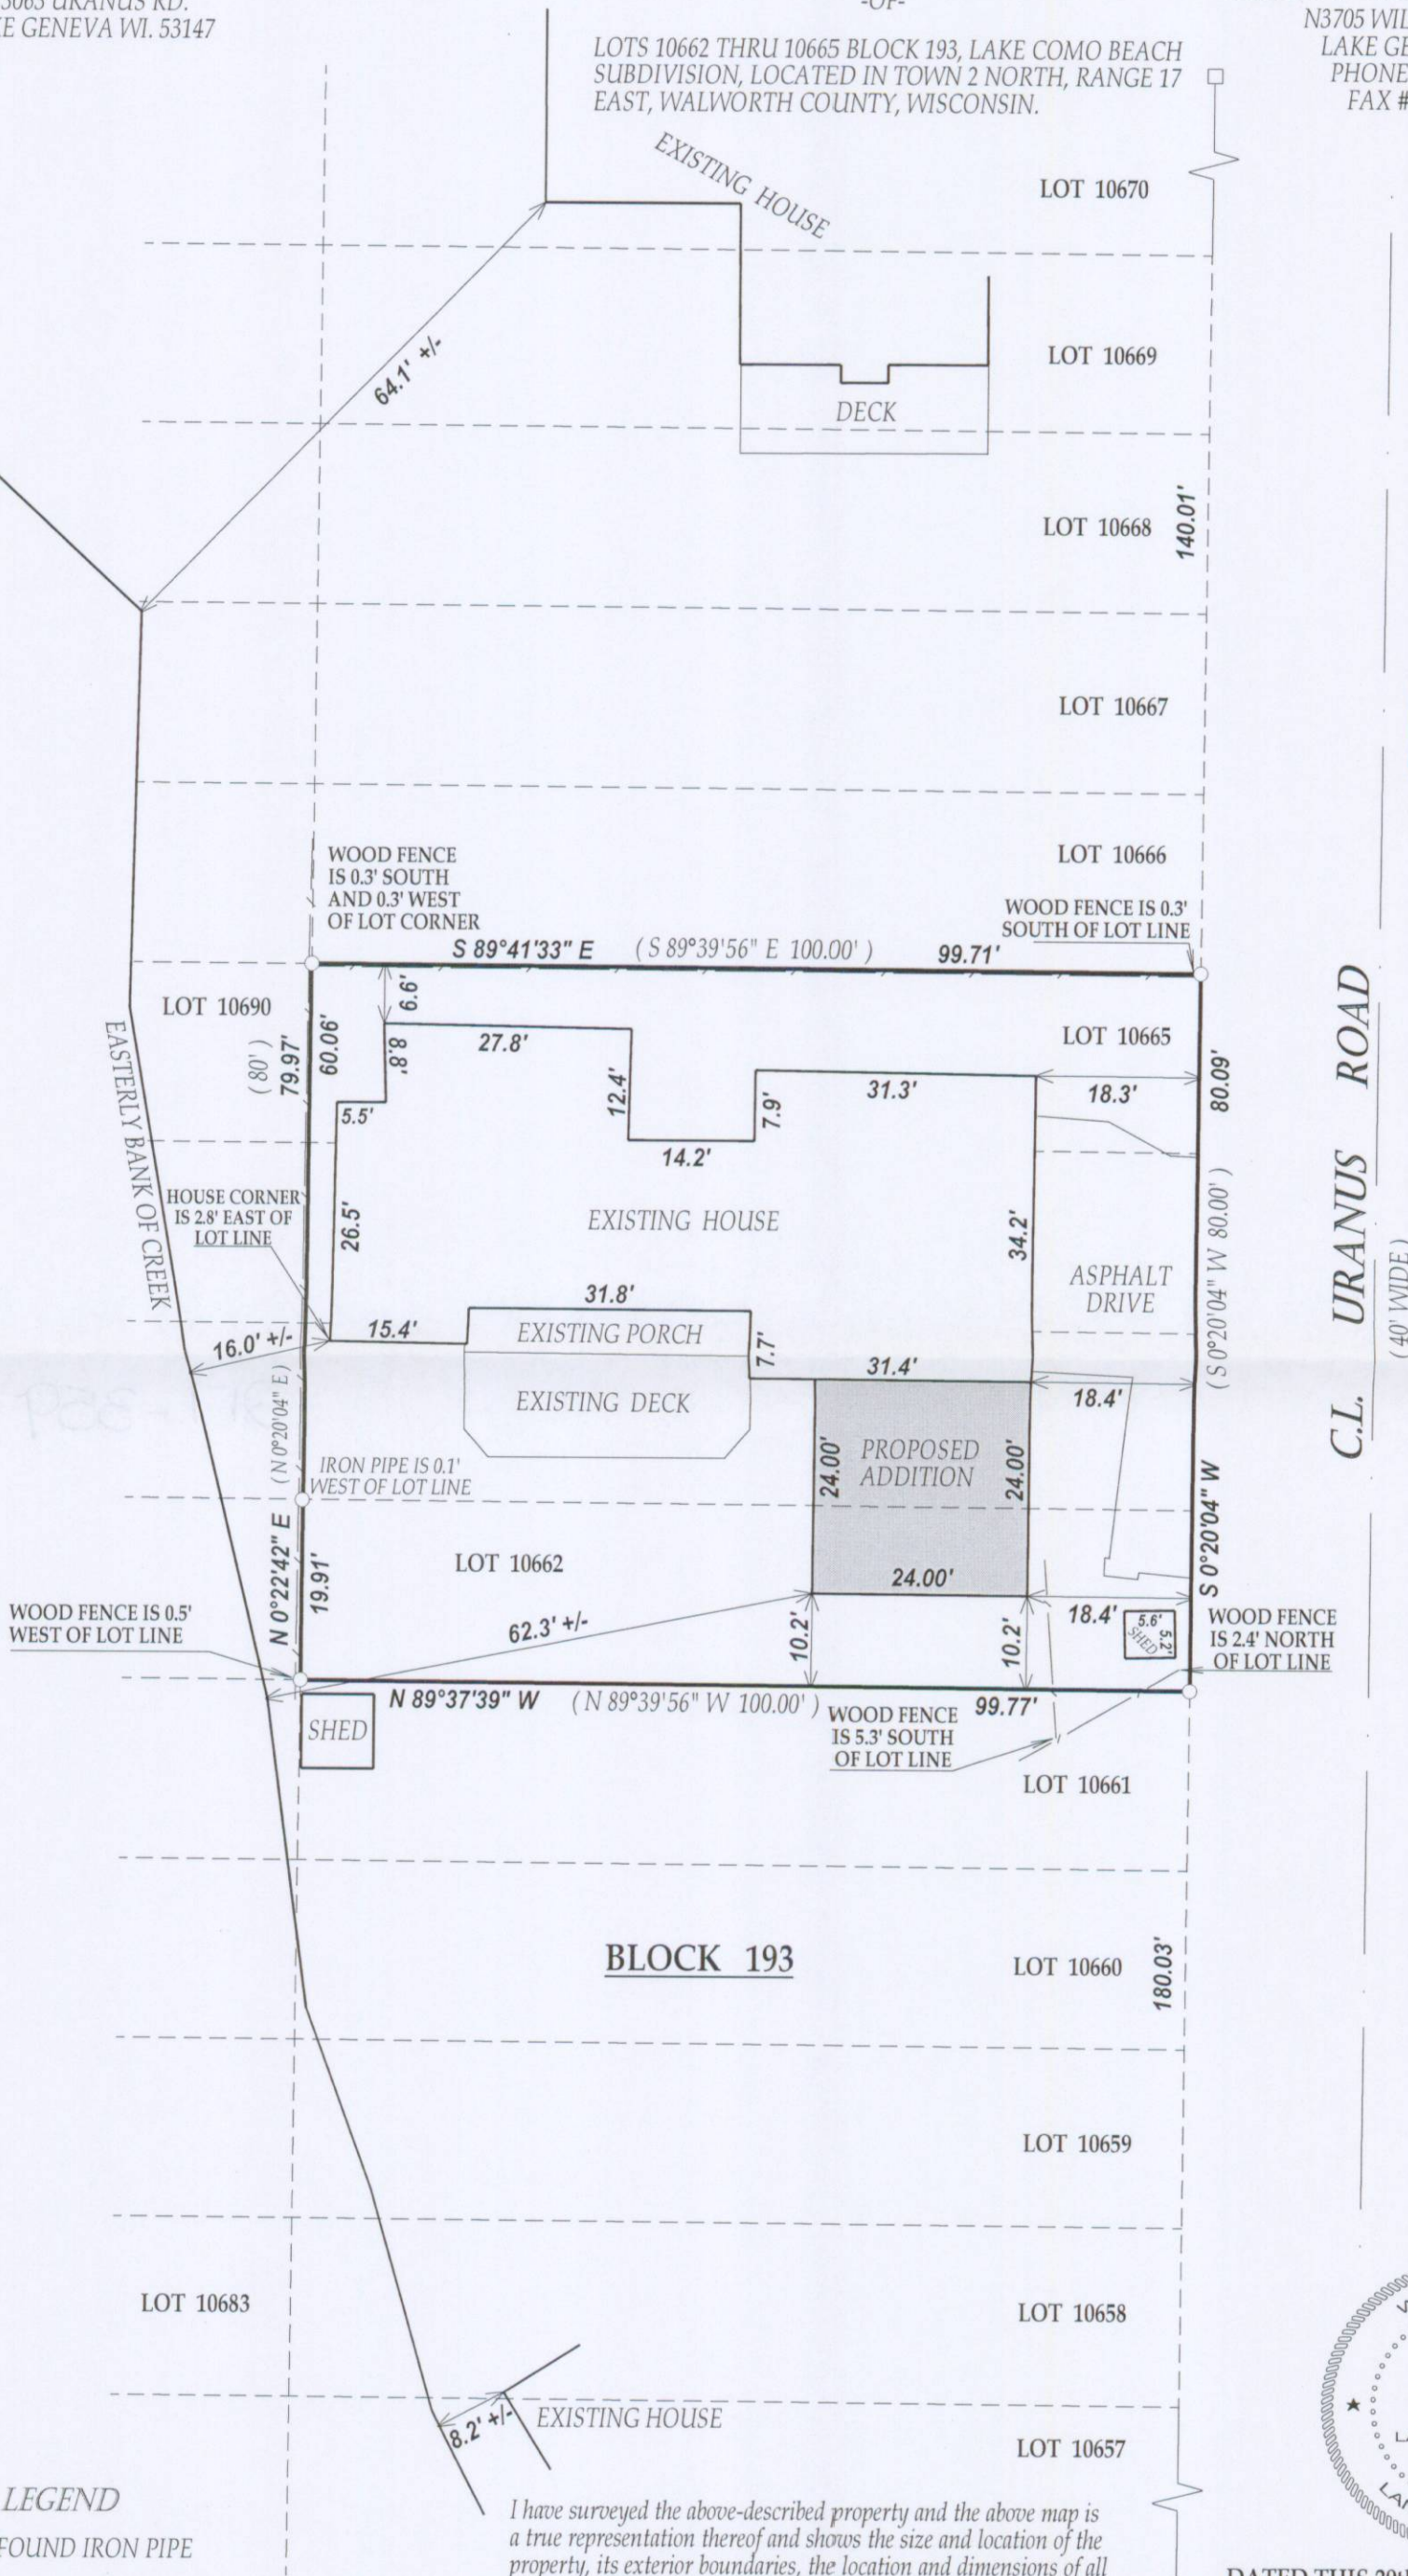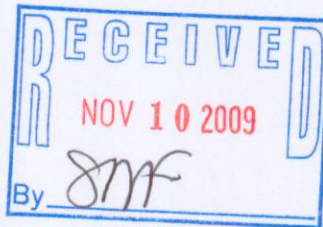

LEGEND

- FOUND IRON PIPE
- FOUND IRON BAR

(xx) RECORDED AS


TAX ID # JLCB02315

JOB # 09-161

NOTE: BEARINGS REFERENCED TO THE
RECORD PLAT OF LAKE COMO BEACH SUB.

I have surveyed the above-described property and the above map is a true representation thereof and shows the size and location of the property, its exterior boundaries, the location and dimensions of all structures thereon, fences apparent easements and roadways and visible encroachments, if any.

This survey is made for the exclusive use of the present owners of the property, and also those who purchase, mortgage, or insure the title thereto within one (1) year from date hereof; and as to them I warrant the accuracy of said survey map.

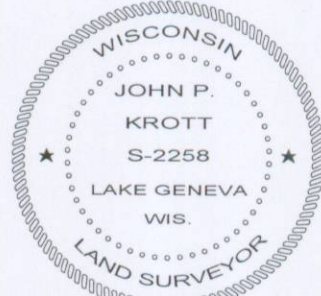

DATED THIS 29th DAY OF OCTOBER 2009.

John P. Krott
JOHN KROTT S - 2258
Wisconsin Registered Land Surveyor
(original if signed in red)

217-3597-3281