

PREPARED FOR
JOSH BASSO
405 SKYLINE DR
LAKE GENEVA, WI
53147



PLAT OF SURVEY

KROTT SURVEYING INC.
N3705 WILLOW BEND LANE
LAKE GENEVA WI. 53147
PHONE # (262)248-3697
FAX # (262)249-0639

PARCEL 2 : LOTS 591 THRU 598 BLOCK 11, EXCEPT THAT PART DESCRIBED AS FOLLOWS :
: COMMENCING AT THE SOUTHWEST CORNER OF LOT 598; THENCE EAST ALONG THE SOUTH
LINE OF SAID LOT 1.00 FOOT; THENCE NORTHWESTERLY TO THE NORTHWEST CORNER OF
LOT 596; THENCE SOUTH TO THE SOUTHWEST CORNER OF LOT 598, AND THE PLACE OF
BEGINNING. LAKE COMO BEACH SUBDIVISION, A SUBDIVISION LOCATED IN TOWN 2 NORTH,
RANGE 17 EAST, TOWN OF GENEVA, WALWORTH COUNTY, WISCONSIN.

PARCEL 3:
LOTS 612 THRU 616 AND LOTS 599 AND 600 BLOCK 11, LAKE COMO BEACH
SUBDIVISION, LOCATED IN T.2.N., R.17.E., WALWORTH COUNTY, WISCONSIN.

EXCEPTING THEREFROM:
THE WEST 1 FOOT OF THE NORTH 4 FOOT OF LOT 599 BLOCK 11, LAKE
COMO BEACH SUBDIVISION. LOCATED IN T.2.N., R.17.E., WALWORTH
COUNTY WISCONSIN.

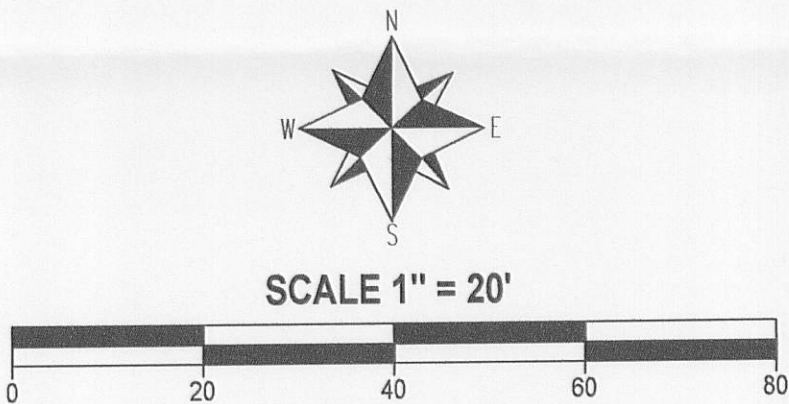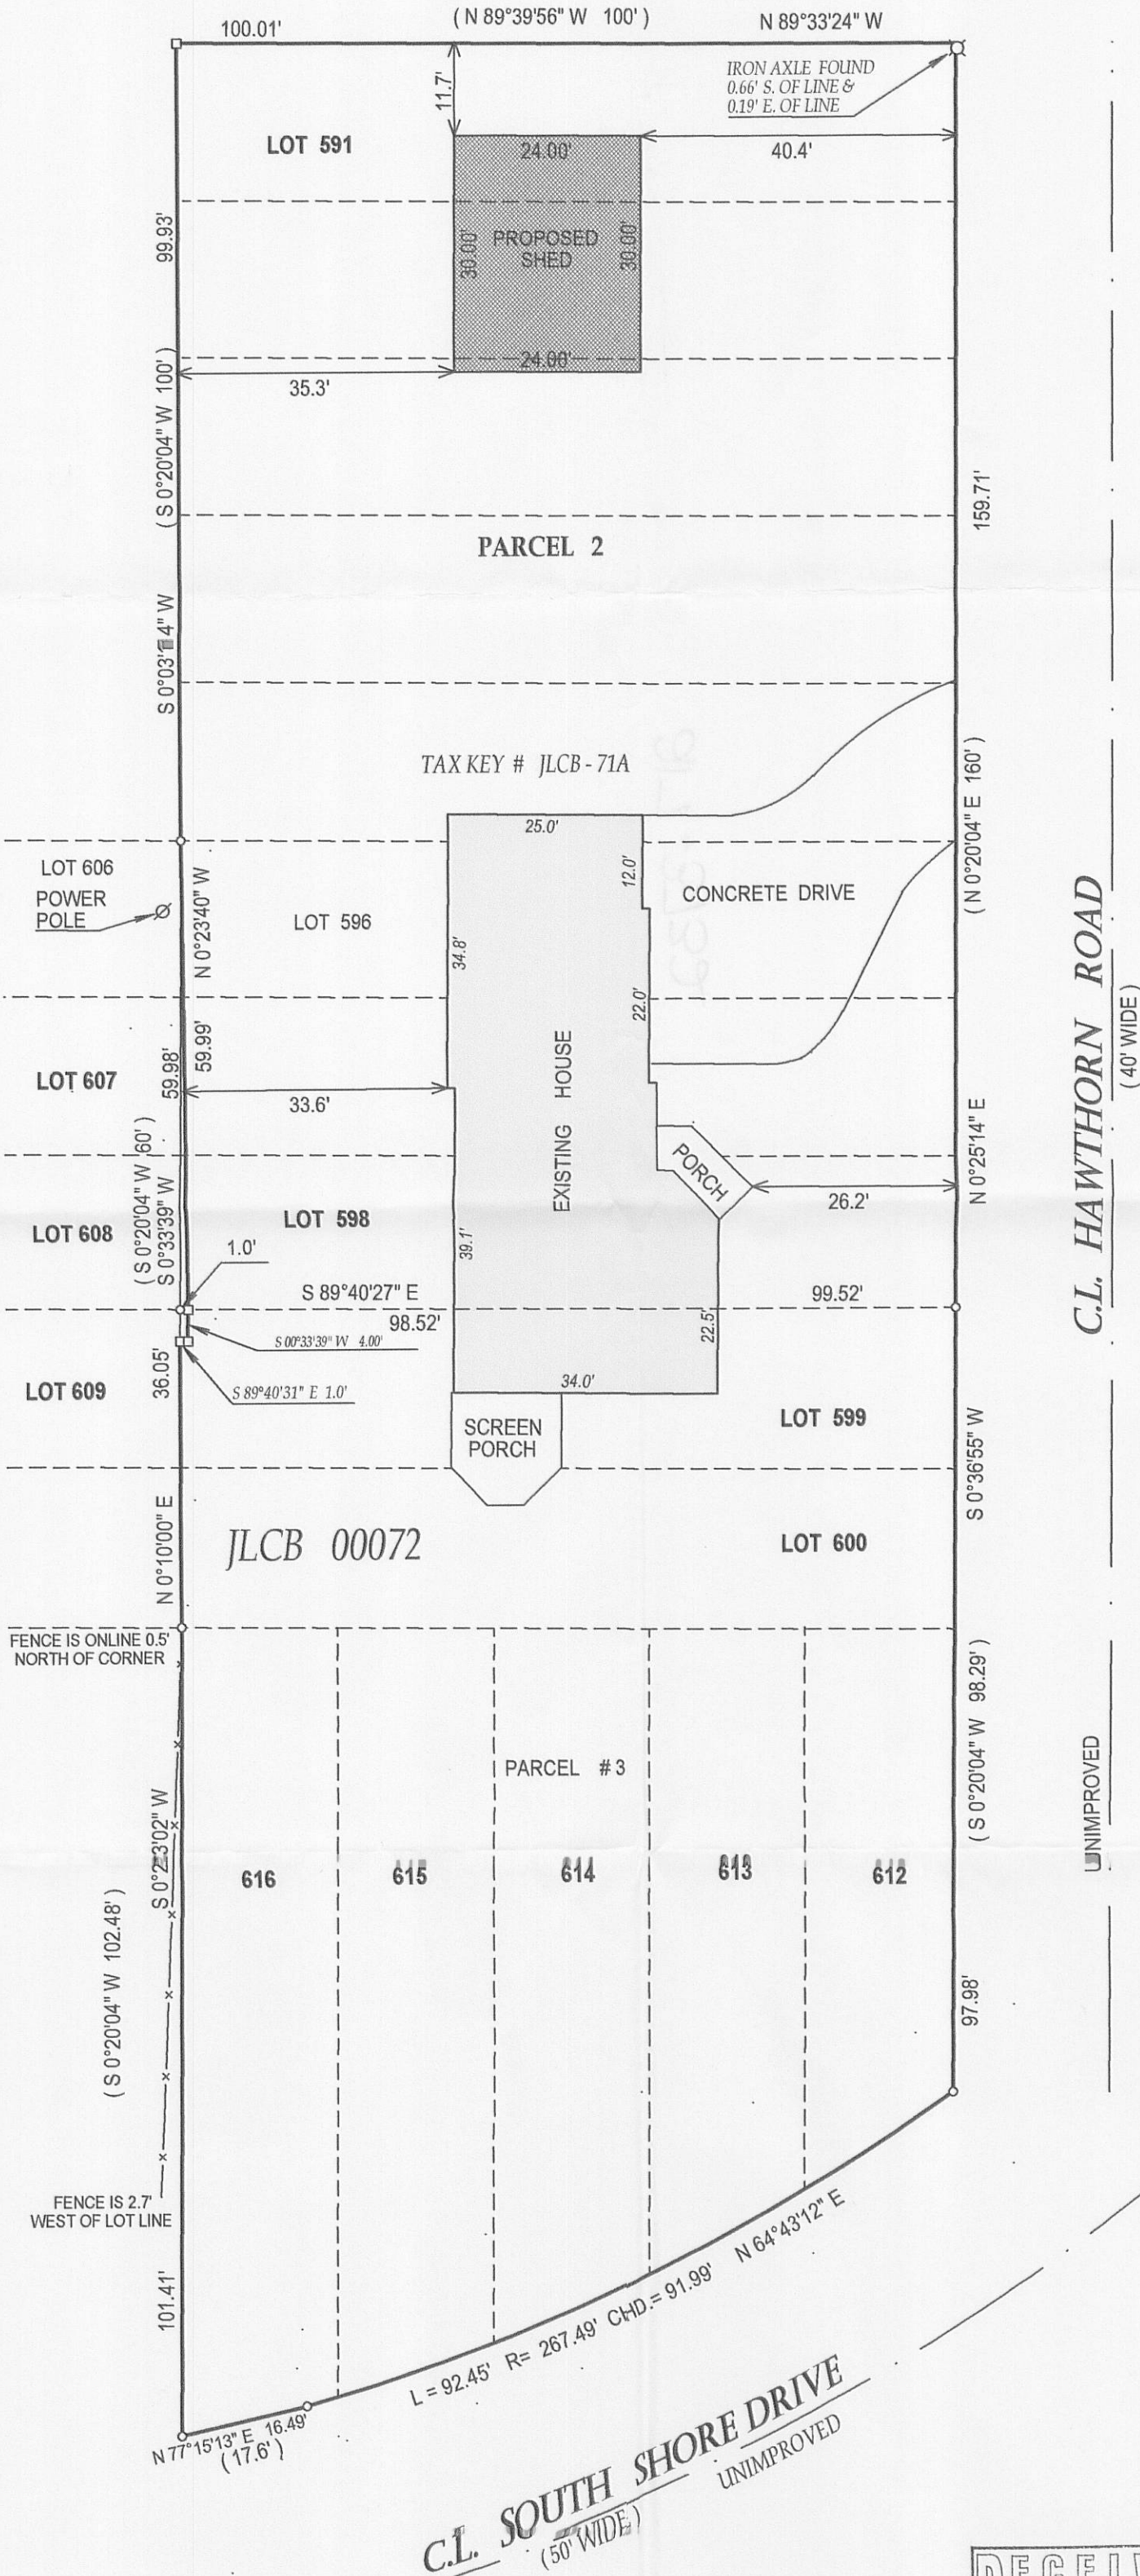

LEGEND
□ FOUND IRON BAR
○ FOUND IRON PIPE

(xx) RECORDED AS
JOB# 01-102UD 2011
TAX KEY #JLCB00071A

NOTE : BEARINGS ARE REFERENCED TO PREVIOUS SURVEY OF RECORD.
I have surveyed the above-described property and the above map is
a true representation thereof and shows the size and location of the
property, its exterior boundaries, the location and dimensions of all
structures thereon, fences apparent easements and roadways and
visible encroachments, if any.

This survey is made for the exclusive use of the present owners of
the property, and also those who purchase, mortgage, or insure the
title thereto within one (1) year from date hereof; and as to them I
warrant the accuracy of said survey map.

RECEIVED
JUL - 6 2011
By JMF

WISCONSIN
JOHN P.
KROTT
S-2258
LAKE GENEVA
WIS.
LAND SURVEYOR

DATE OF LAST REVISION 07 / 06 / 2011

JOHN KROTT S - 2258
Wisconsin Registered Land Surveyor
(original if signed in red)

DATED THIS THE 5th DAY OF AUGUST 2007.

217-3732