

PREPARED FOR
JENNIE SWANSON
1715 EVERGREEN
HANOVER PARK IL. 60629



PLAT OF SURVEY

-OF-

KROTT SURVEYING INC.

N3705 WILLOW BEND LANE
LAKE GENEVA WI. 53147
PHONE # (262)248-3697
FAX # (262)249-0639

LOTS 11408 THRU 11412 BLOCK 205, OF THE 5th MAP OF LAKE COMO BEACH SUBDIVISION
LOCATED IN SECTION 29, TOWN 2 NORTH, RANGE 17 EAST WAL WORTH COUNTY, WISCONSIN.

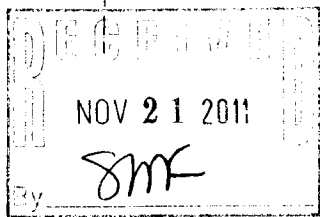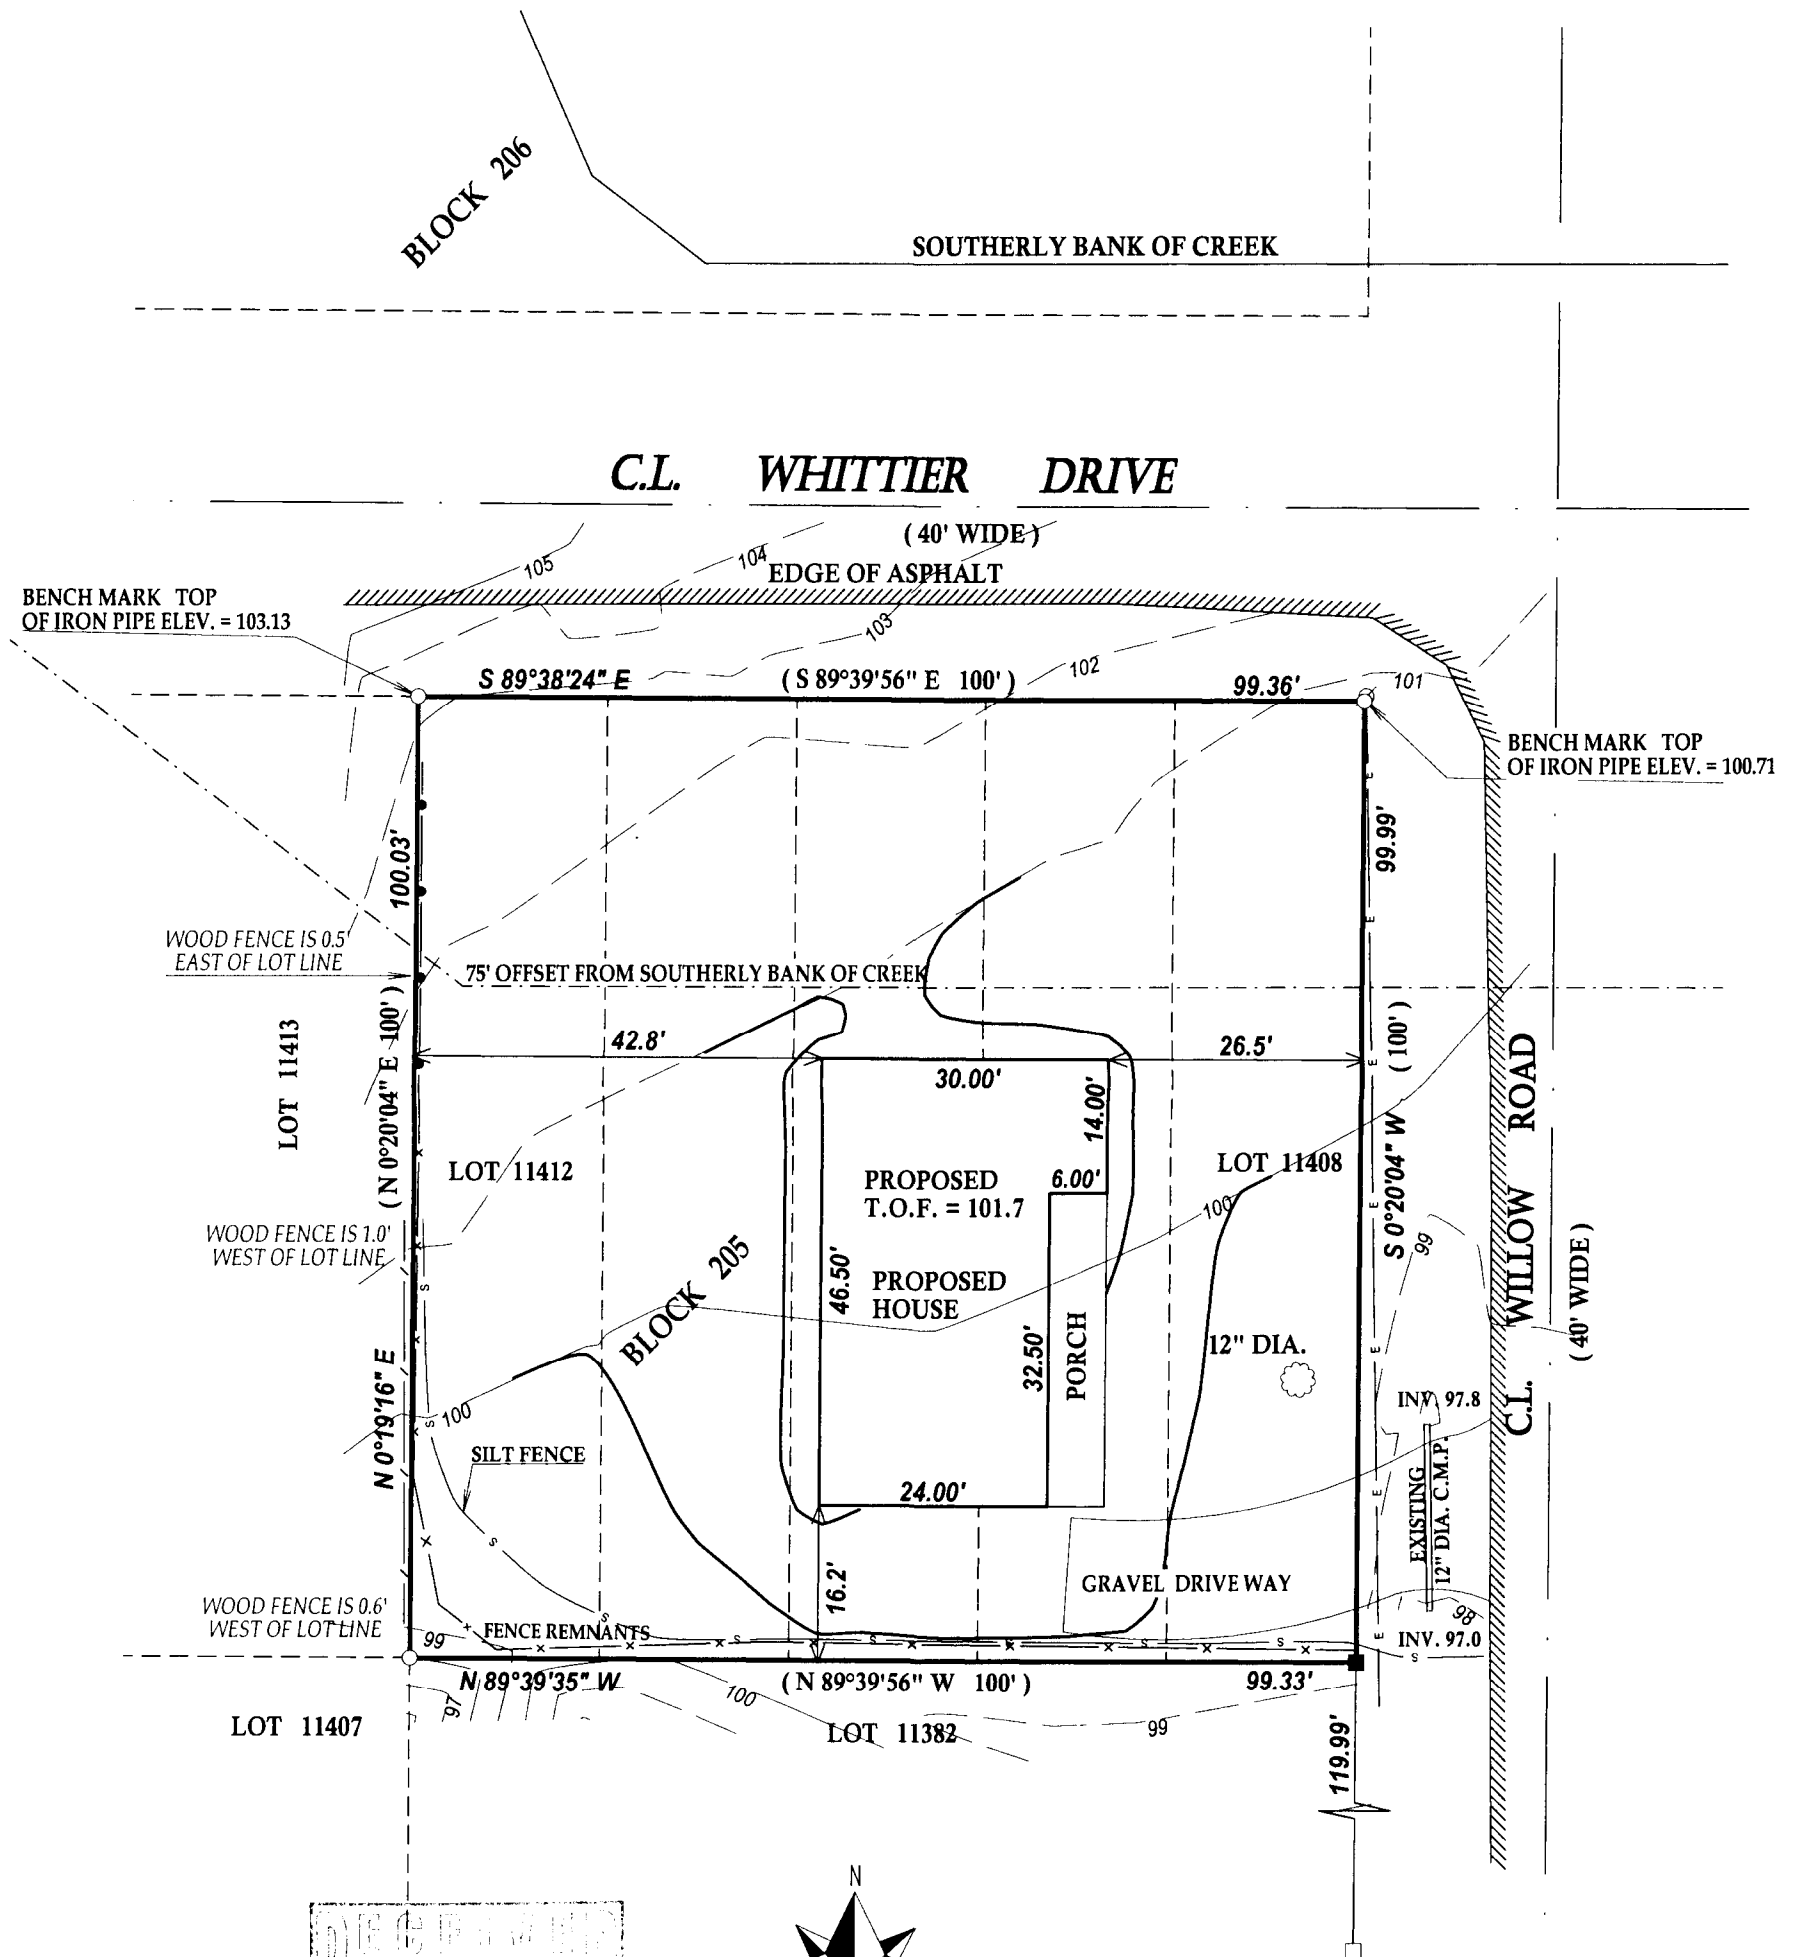


LEGEND

- E— OVER HEAD UTILITIES
- Ø UTILITY POLE
- FOUND IRON PIPE
- FOUND IRON BAR
- SET IRON BAR


(XX) RECORDED AS

TAX ID # JLCB02481

JOB # 11-099

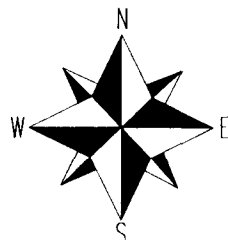


SCALE 1" = 20'

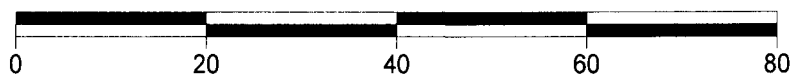

NOTE: BEARINGS ARE REFERENCED TO THE RECORD PLAT OF LAKE COMO BEACH SUB.

I have surveyed the above-described property and the above map is a true representation thereof and shows the size and location of the property, its exterior boundaries, the location and dimensions of all structures thereon, fences apparent easements and roadways and visible encroachments, if any.

This survey is made for the exclusive use of the present owners of the property, and also those who purchase, mortgage, or insure the title thereto within one (1) year from date hereof; and as to them I warrant the accuracy of said survey map.

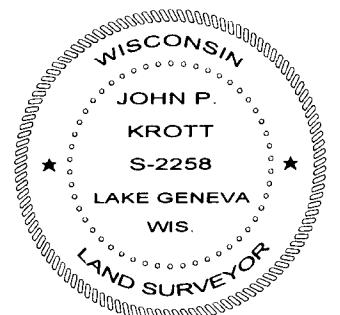

DATE OF LAST REVISION: 10 / 17 / 2011

DATED THIS 28th DAY OF JUNE 2011.

John P. Krott

JOHN KROTT S - 2258
Wisconsin Registered Land Surveyor
(original if signed in red)

217-3756