

Topographic Map

of


Lots 2190 through 2195 in Block 36 of Lake Como Beach Subdivision,

located in the Southwest 1/4 of Section 22, Town 2 North, Range
17 East, Town of Geneva, Walworth County, Wisconsin.


Surveyed for:

Town of Geneva

N3496 Como Road
Lake Geneva, Wisconsin. 53147

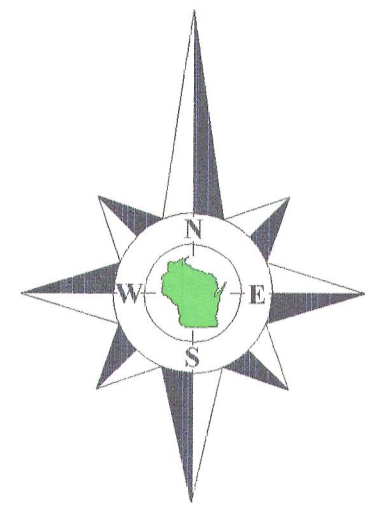

Bearings reference to the plat of
Lake Como Beach Subdivision.

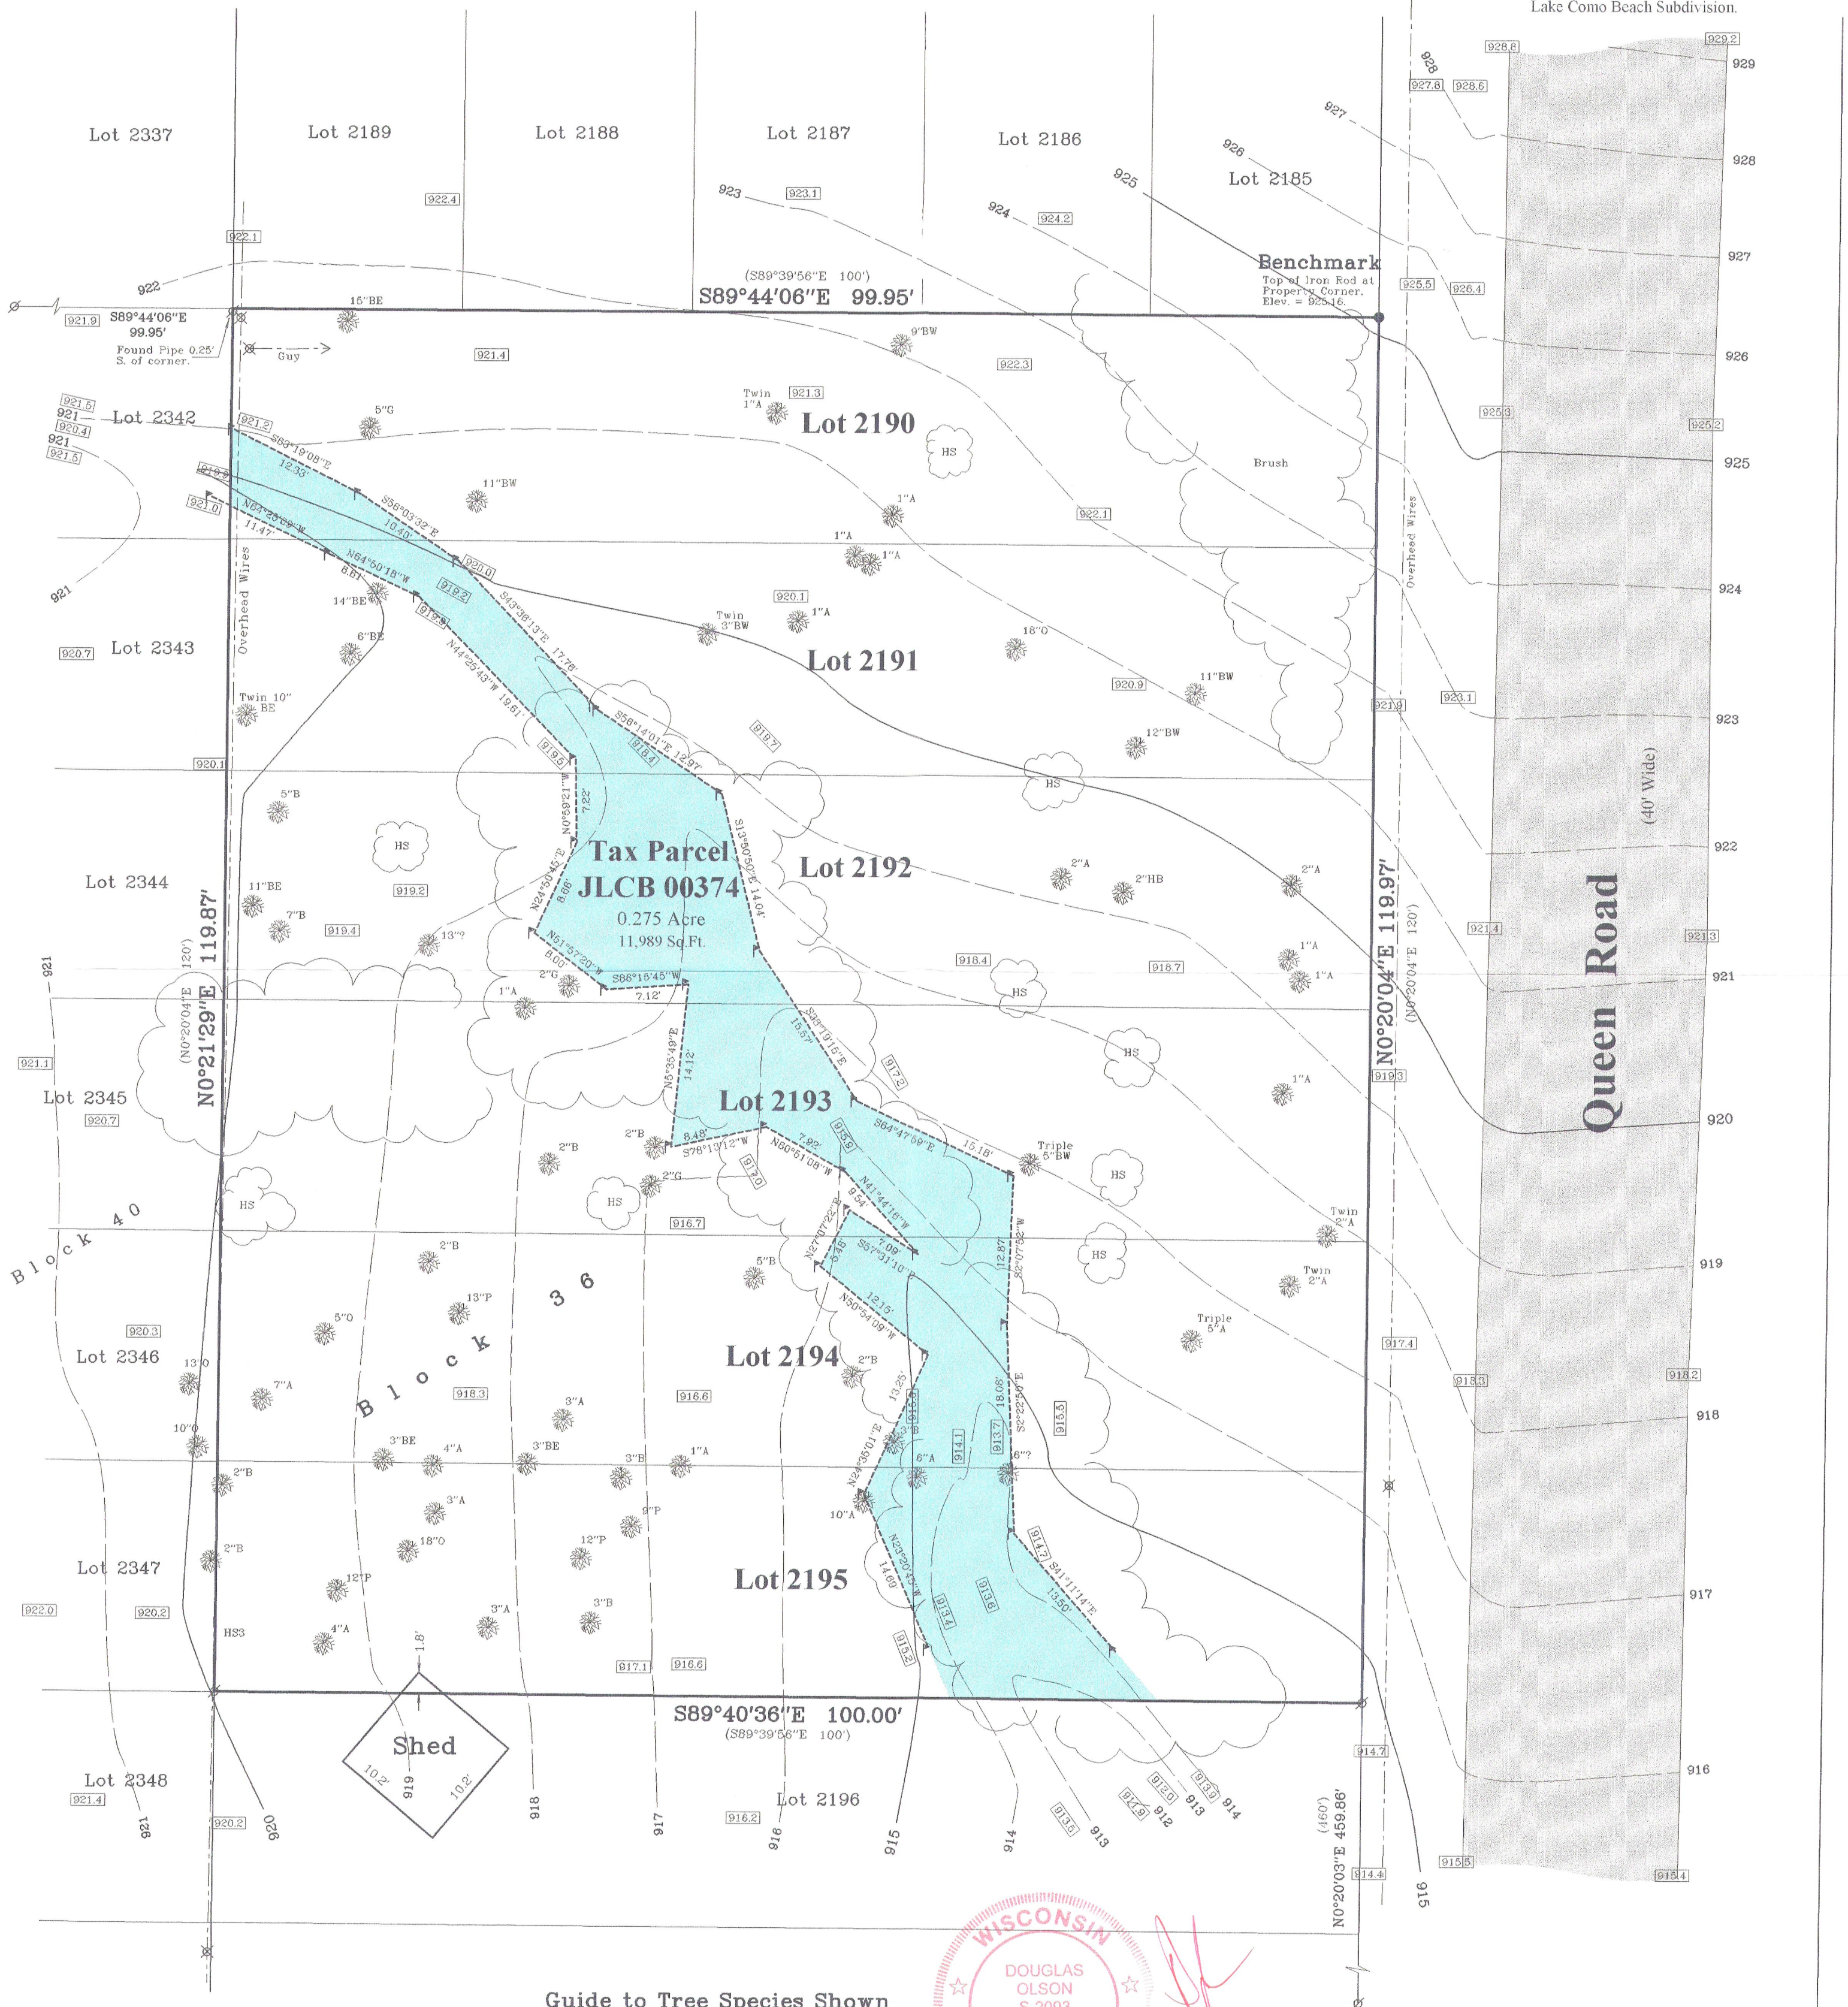


Note

Elevations referenced to a record rim elevation of 909.0 on
a sanitary sewer manhole in Queen Road approximately
155' South of the site. Record elevation provided by the
Lake Como Sanitary District Office.

Guide to Tree Species Shown As identified by others

- | | |
|------------------|-----------------|
| A. Ash | HB. Huckleberry |
| B. Buckthorn | HS. Honeysuckle |
| BW. Black Walnut | M. Maple |
| BX. Box Elder | O. Oak |
| G. Green ribbon | P. Poplar |
| no type given | |

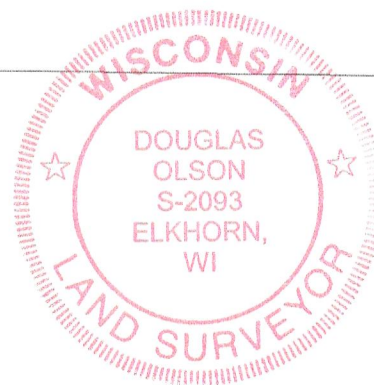

Copyright 2009 by Jensen & Olson Land Surveying, LLC.

All rights reserved. No part of this survey plat may be reproduced or transmitted in
any form by any means - graphic, electronic, or mechanical, including photocopying,
tracing, or information storage and retrieval systems - without permission in writing
from Douglas G. Olson, Jensen & Olson Land Surveying, LLC.

2011.108

Sheet 1 of 1 Sheets

Drawing Name: t2n17e-2011108-2011108.sjg

Job Reference Number

2011.108

Legend

- Found Iron Pipe
- Recorded Information
- Utility Pole
- Asphalt Surface
- Wetland Flag
- Tree with dia. & Type



Jensen & Olson Land Surveying, LLC

45 South Wisconsin Street * P.O. Box 322 * Elkhorn, Wisconsin. 53121

Telephone: (262) 723-3434 * Facsimile: (262) 723-8044

Email: jensen.olson@elknet.net

Scale in Feet

1" = 10'



Survey Date: November 24, 2009.

Revisions: No. 1 - Location of flags
on 09-30-11 of
Wetland delineation
by others.

JLCB-374

217-3762