



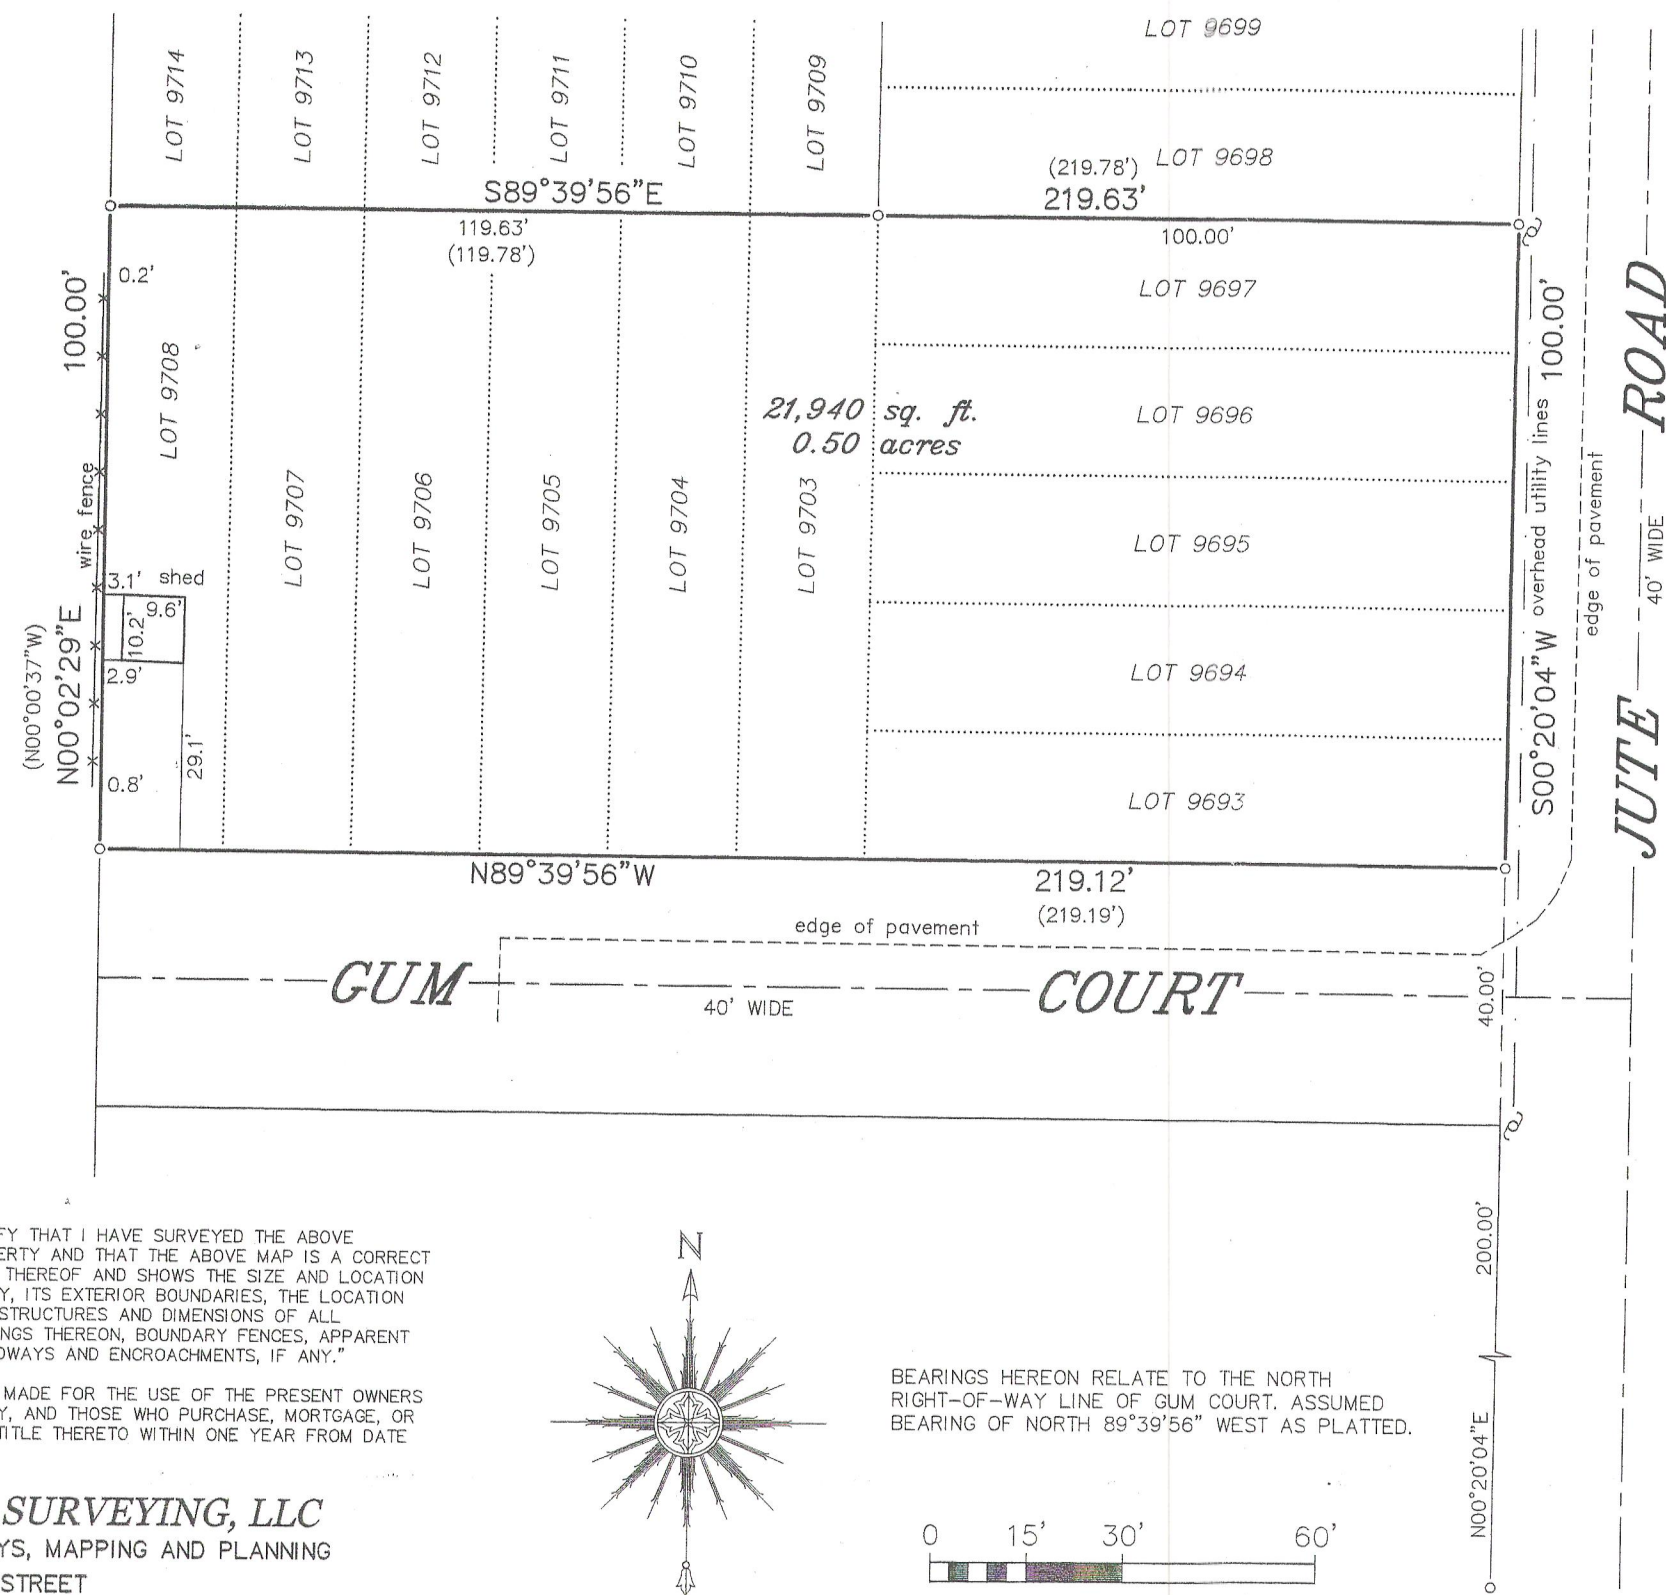


"I HEREBY CERTIFY THAT I HAVE SURVEYED THE ABOVE DESCRIBED PROPERTY AND THAT THE ABOVE MAP IS A CORRECT REPRESENTATION THEREOF AND SHOWS THE SIZE AND LOCATION OF THE PROPERTY, ITS EXTERIOR BOUNDARIES, THE LOCATION OF ALL VISIBLE STRUCTURES AND DIMENSIONS OF ALL PRINCIPAL BUILDINGS THEREON, BOUNDARY FENCES, APPARENT EASEMENTS, ROADWAYS AND ENCROACHMENTS, IF ANY."

"THIS SURVEY IS MADE FOR THE USE OF THE PRESENT OWNERS OF THE PROPERTY, AND THOSE WHO PURCHASE, MORTGAGE, OR GUARANTEE THE TITLE THERETO WITHIN ONE YEAR FROM DATE HEREOF."

SATTER SURVEYING, LLC
LAND SURVEYS, MAPPING AND PLANNING
272 ORIGEN STREET
BURLINGTON, WI 53105
262-661-4239

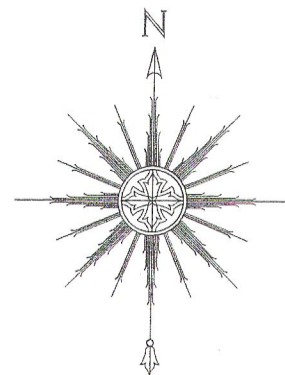

BEARINGS HEREON RELATE TO THE NORTH
RIGHT-OF-WAY LINE OF GUM COURT. ASSUMED
BEARING OF NORTH 89°39'56" WEST AS PLATTED.

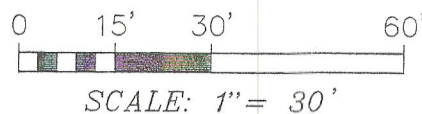



PLAT OF SURVEY -OF-

LOTS 9693 THRU 9697, BLOCK 177 AND LOTS
9703 THRU 9708, BLOCK 177, LAKE COMO BEACH
FOURTH MAP, ACCORDING TO THE RECORDED PLAT
THEREOF. SAID LAND BEING IN THE TOWN OF
GENEVA, COUNTY OF WALWORTH AND STATE OF
WISCONSIN.

SURVEY FOR: BEAR REALTY
SURVEY ADDRESS: N3353 JUTE ROAD

LEGEND

- FOUND IRON PIPE
- ⊕ UTILITY POLE
- () RECORDED AS

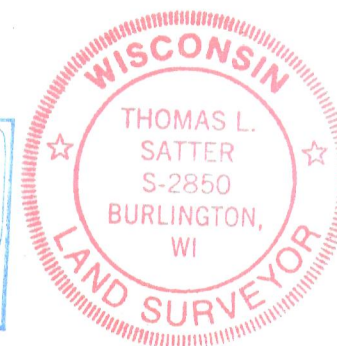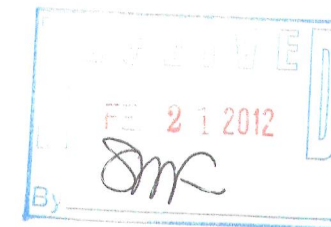

THIS IS NOT AN ORIGINAL PRINT
UNLESS THIS SEAL IS RED.

Thomas L. Satter
THOMAS L. SATTER S-2850

FEBRUARY 17, 2012
DATE

021202
JOB NUMBER

JLCB-2092

217-3765