

PREPARED FOR
MARVIN GAUGER
PO BOX 431
ROCHESTER WI. 53167




PLAT OF SURVEY

-OF-


KROTT SURVEYING INC.

N3705 WILLOW BEND LANE
LAKE GENEVA WI. 53147
PHONE # (262)248-3697
FAX # (262)249-0639

LOTS 1524 THRU 1528 BLOCK 25, LAKE COMO BEACH SUBDIVISION LOCATED
IN TOWN 2 NORTH, RANGE 17 EAST, WALWORTH COUNTY, WISCONSIN.

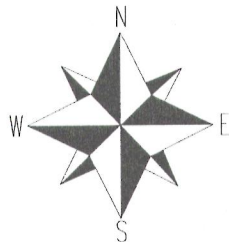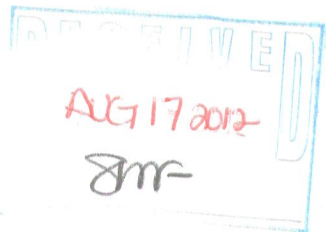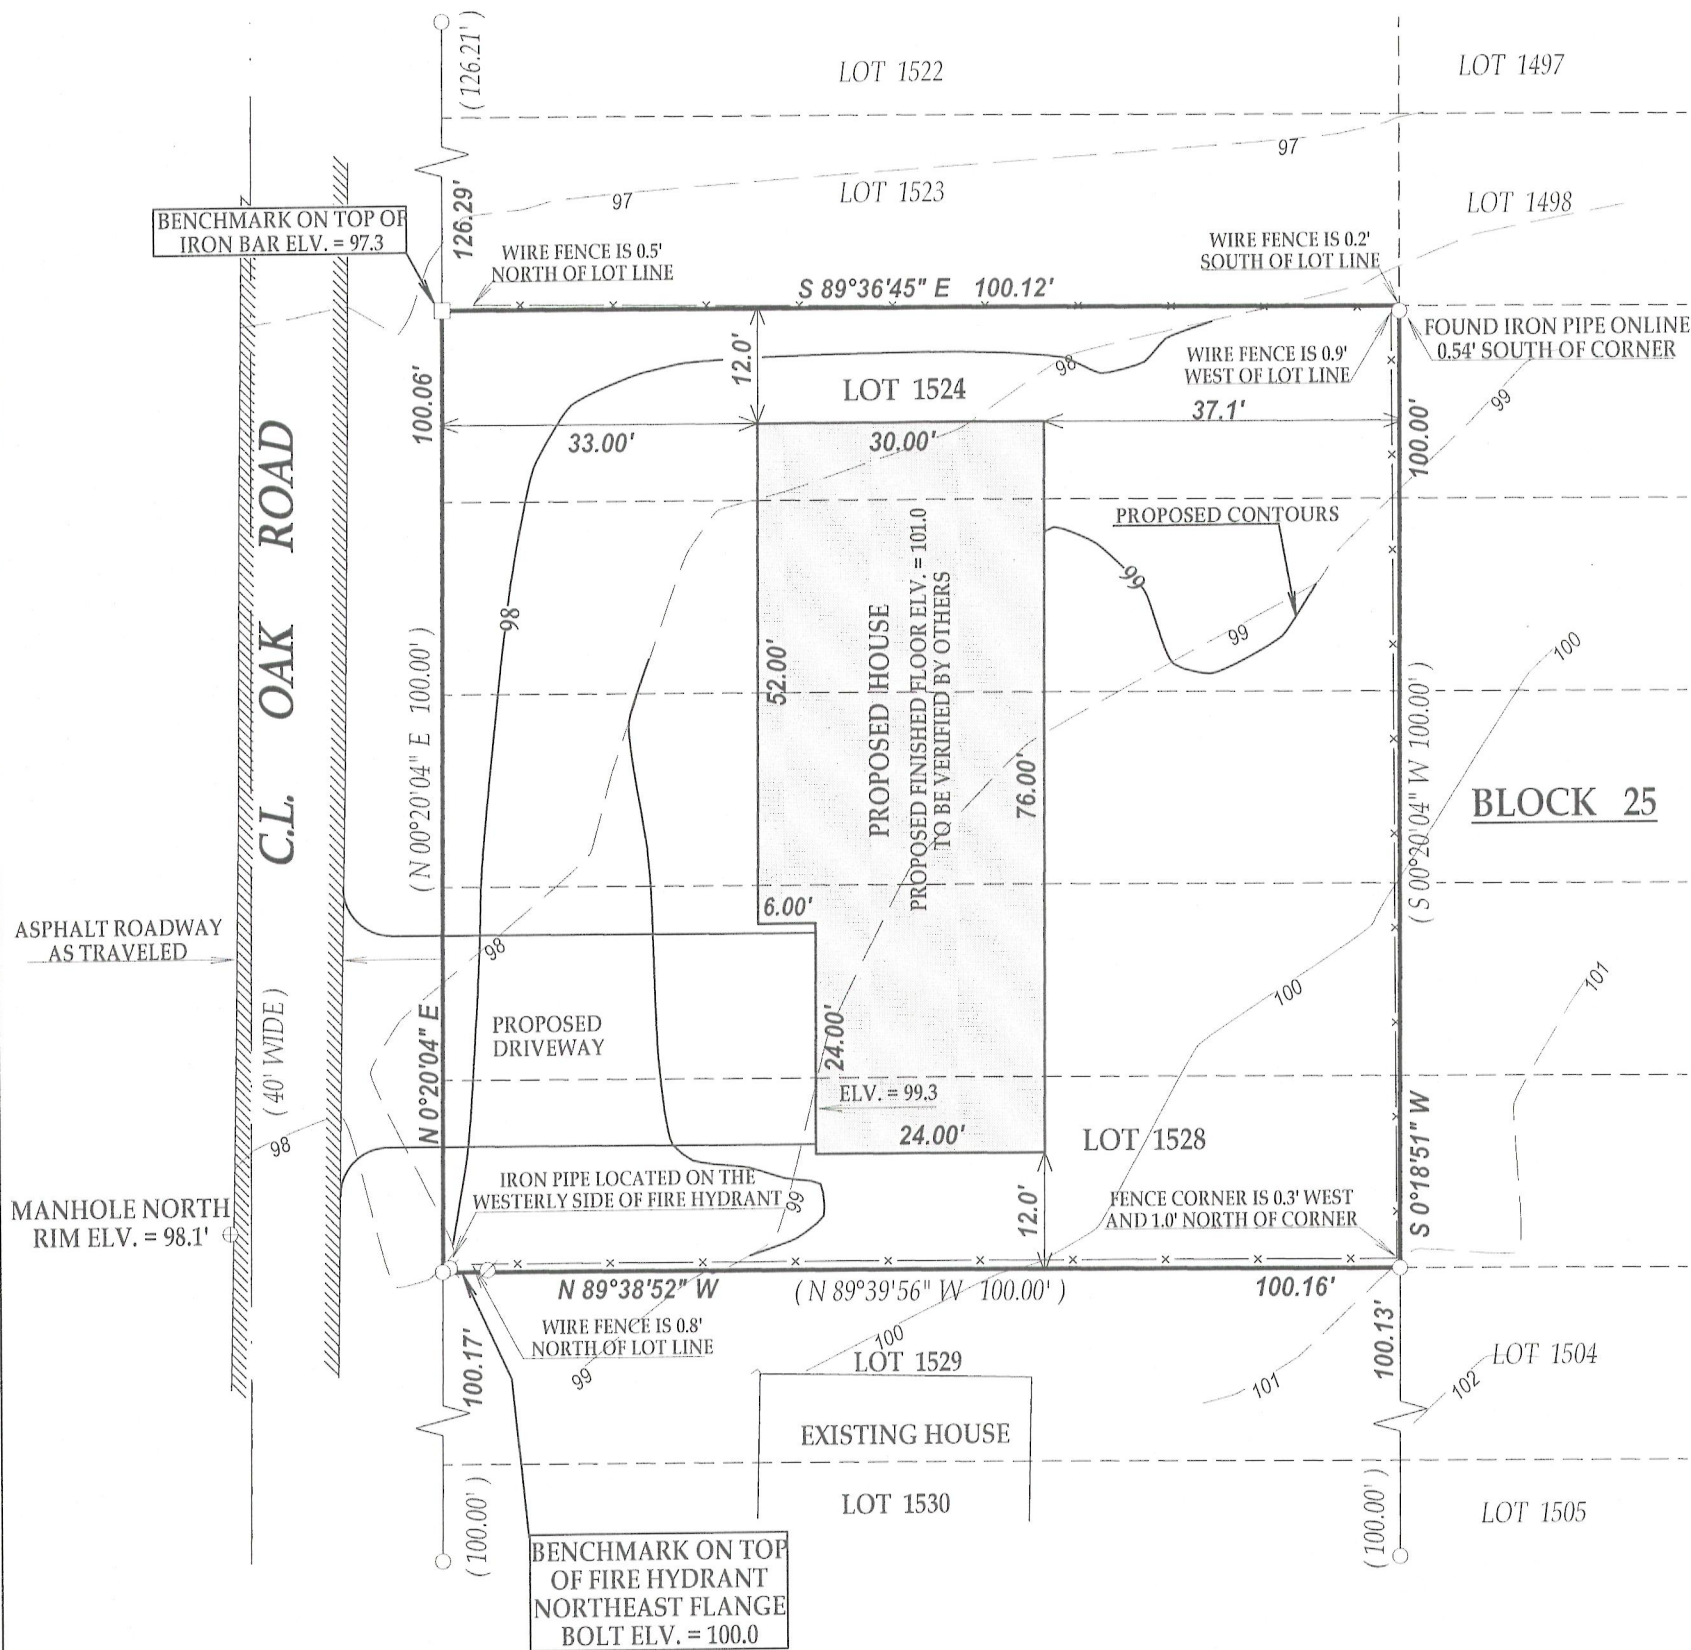

SCALE 1" = 20'

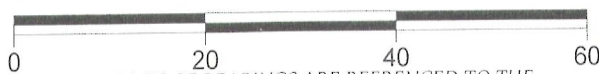

NOTE: BASIS OF BEARINGS ARE REFERENCED TO THE
PLAT OF LAKE COMO BEACH SUBDIVISION.

I have surveyed the above-described property and the above map is
a true representation thereof and shows the size and location of the
property, its exterior boundaries, the location and dimensions of all
structures thereon, fences apparent easements and roadways and
visible encroachments, if any.

This survey is made for the exclusive use of the present owners of
the property, and also those who purchase, mortgage, or insure the
title thereto within one (1) year from date hereof; and as to them I
warrant the accuracy of said survey map.



DATED THIS 30th DAY OF SEPTEMBER 2009.

DATE OF LAST REVISION 05 / 07 / 2012

John P. Krott

JOHN KROTT S - 2258
Wisconsin Registered Land Surveyor
(original if signed in red)

217-3796

LEGEND

○ FOUND IRON PIPE

■ SET IRON BAR

⊗ UTILITY POLE

(xx) RECORDED AS

TAX ID # JLCB00232

JOB # 09-137TP