


PREPARED FOR
BASSO BUILDERS
405 SKY LINE DR.
LAKE GENEVA WI. 53147

PLAT OF SURVEY

LOTS 7471 THRU 7477 AND THE NORTH 1/2 OF 7478, BLOCK 128,
LAKE COMO BEACH SUBDIVISION, LOCATED IN TOWN 2 NORTH,
RANGE 17 EAST, WALWORTH COUNTY WISCONSIN.

KROTT SURVEYING INC.
N3705 WILLOW BEND LANE
LAKE GENEVA WI. 53147
PHONE # (262)248-3697
FAX # (262)249-0639

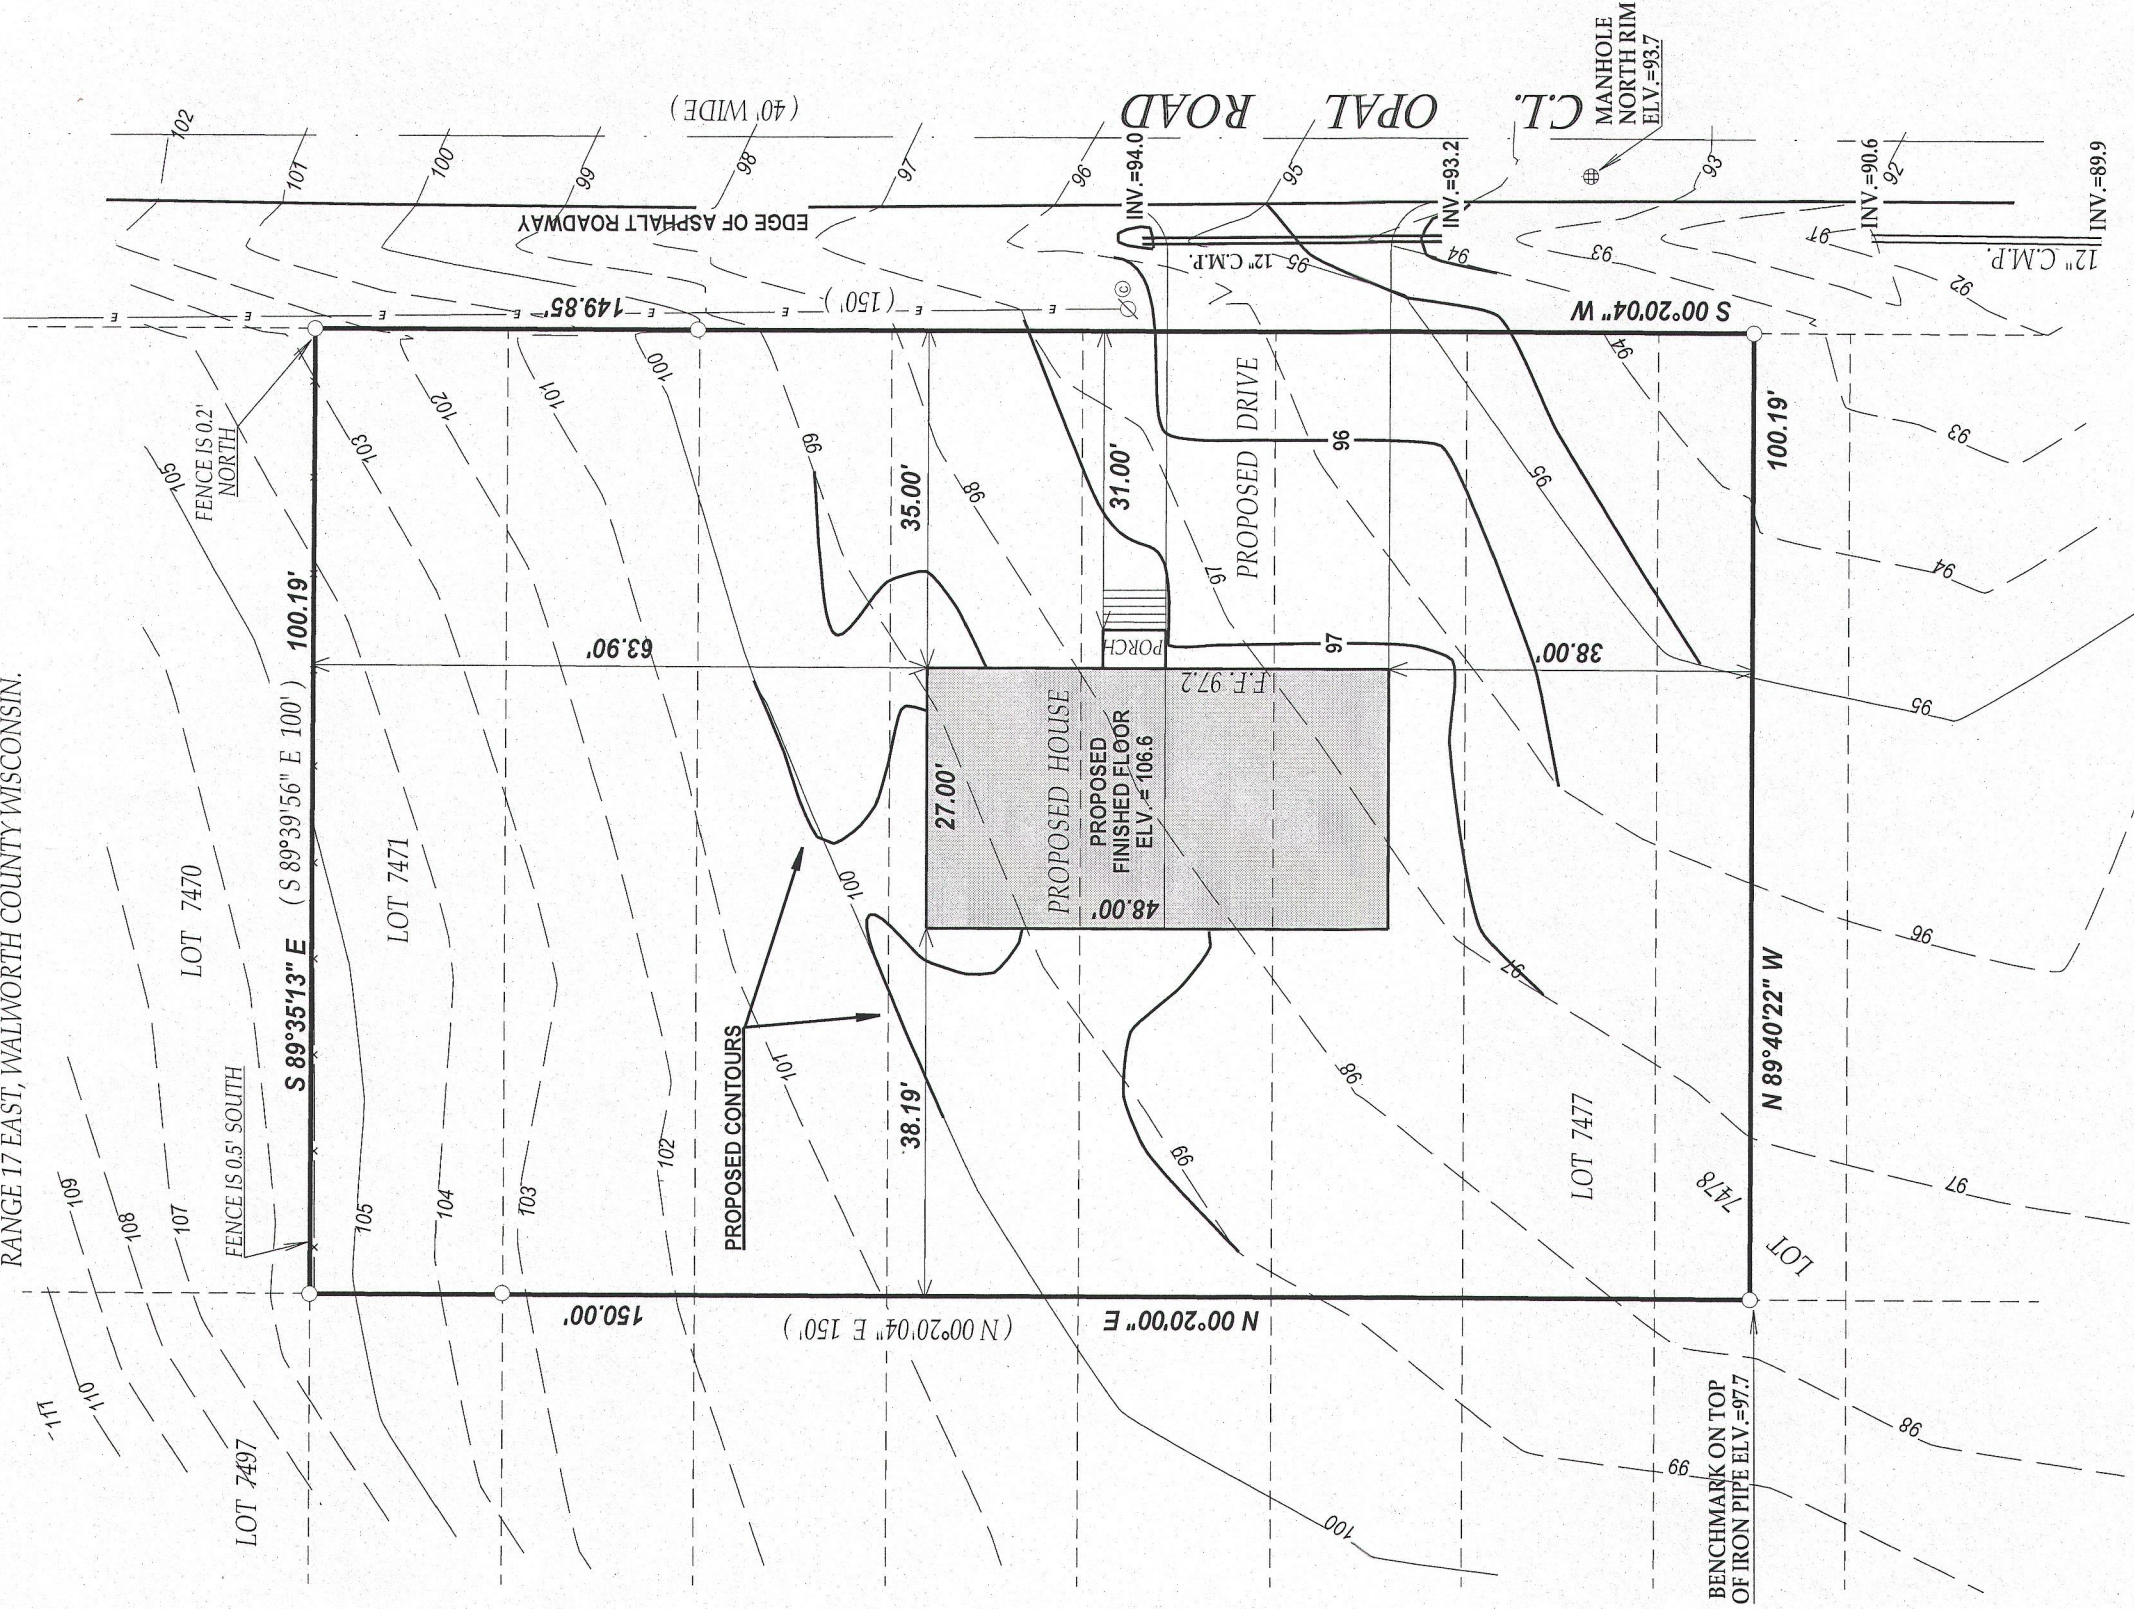


LEGEND

- FOUND IRON PIPE
- ∅ UTILITY POLE
- ⊙ CABLE PEDESTAL
- E— OVERHEAD WIRES

(XX) RECORDED AS

TAX ID # JLCB 01587

JOB # 13-029

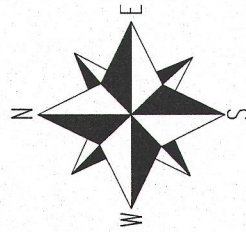

SCALE 1" = 20'




I have surveyed the above-described property and the above map is a true representation thereof and shows the size and location of the property, its exterior boundaries, the location and dimensions of all structures thereon, fences apparent easements and roadways and visible encroachments, if any.

This survey is made for the exclusive use of the present owners of the property, and also those who purchase, mortgage, or insure the title thereto within one (1) year from date hereof; and as to them I warrant the accuracy of said survey map.



TOP OF SLAB ELV.=96.4
EXISTING HOUSE

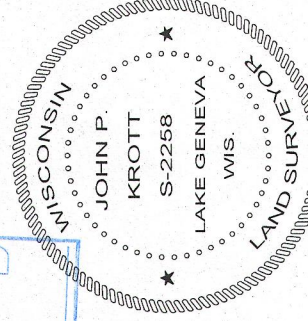

DATED THIS 11th DAY OF MARCH 2013

John P. Krott

JOHN KROTT S - 2258
Wisconsin Registered Land Surveyor
(original if signed in red)

217-3870