

PREPARED FOR:
DAVID LAZZERONI
N3229 RIDGE RD.
LAKE GENEVA, WI 53147


PLAT OF SURVEY

- OF -

LOTS 12621 THRU 12625 AND 12631 THRU 12633 BLOCK 225 OF
LAKE COMO BEACH SUBDIVISION; LOCATED IN TOWN 2 NORTH,
RANGE 17 EAST, WALWORTH COUNTY, WISCONSIN

KROTT SURVEYING INC.

N3705 WILLOW BEND LANE
LAKE GENEVA WI. 53147
PHONE # (262)248-3697
FAX # (262)249-0639

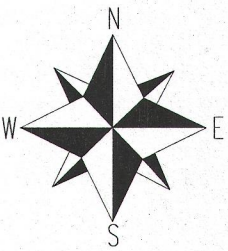

BEARINGS REFERENCED TO THE RECORD PLAT

LEGEND


- () = recorded as
- = found iron bar
- = found iron pipe
- = set iron pipe
- = set iron bar

SCALE 1" = 20'

JOB # 05-595UD


TAX ID # JLCB02752

JLCB 02754

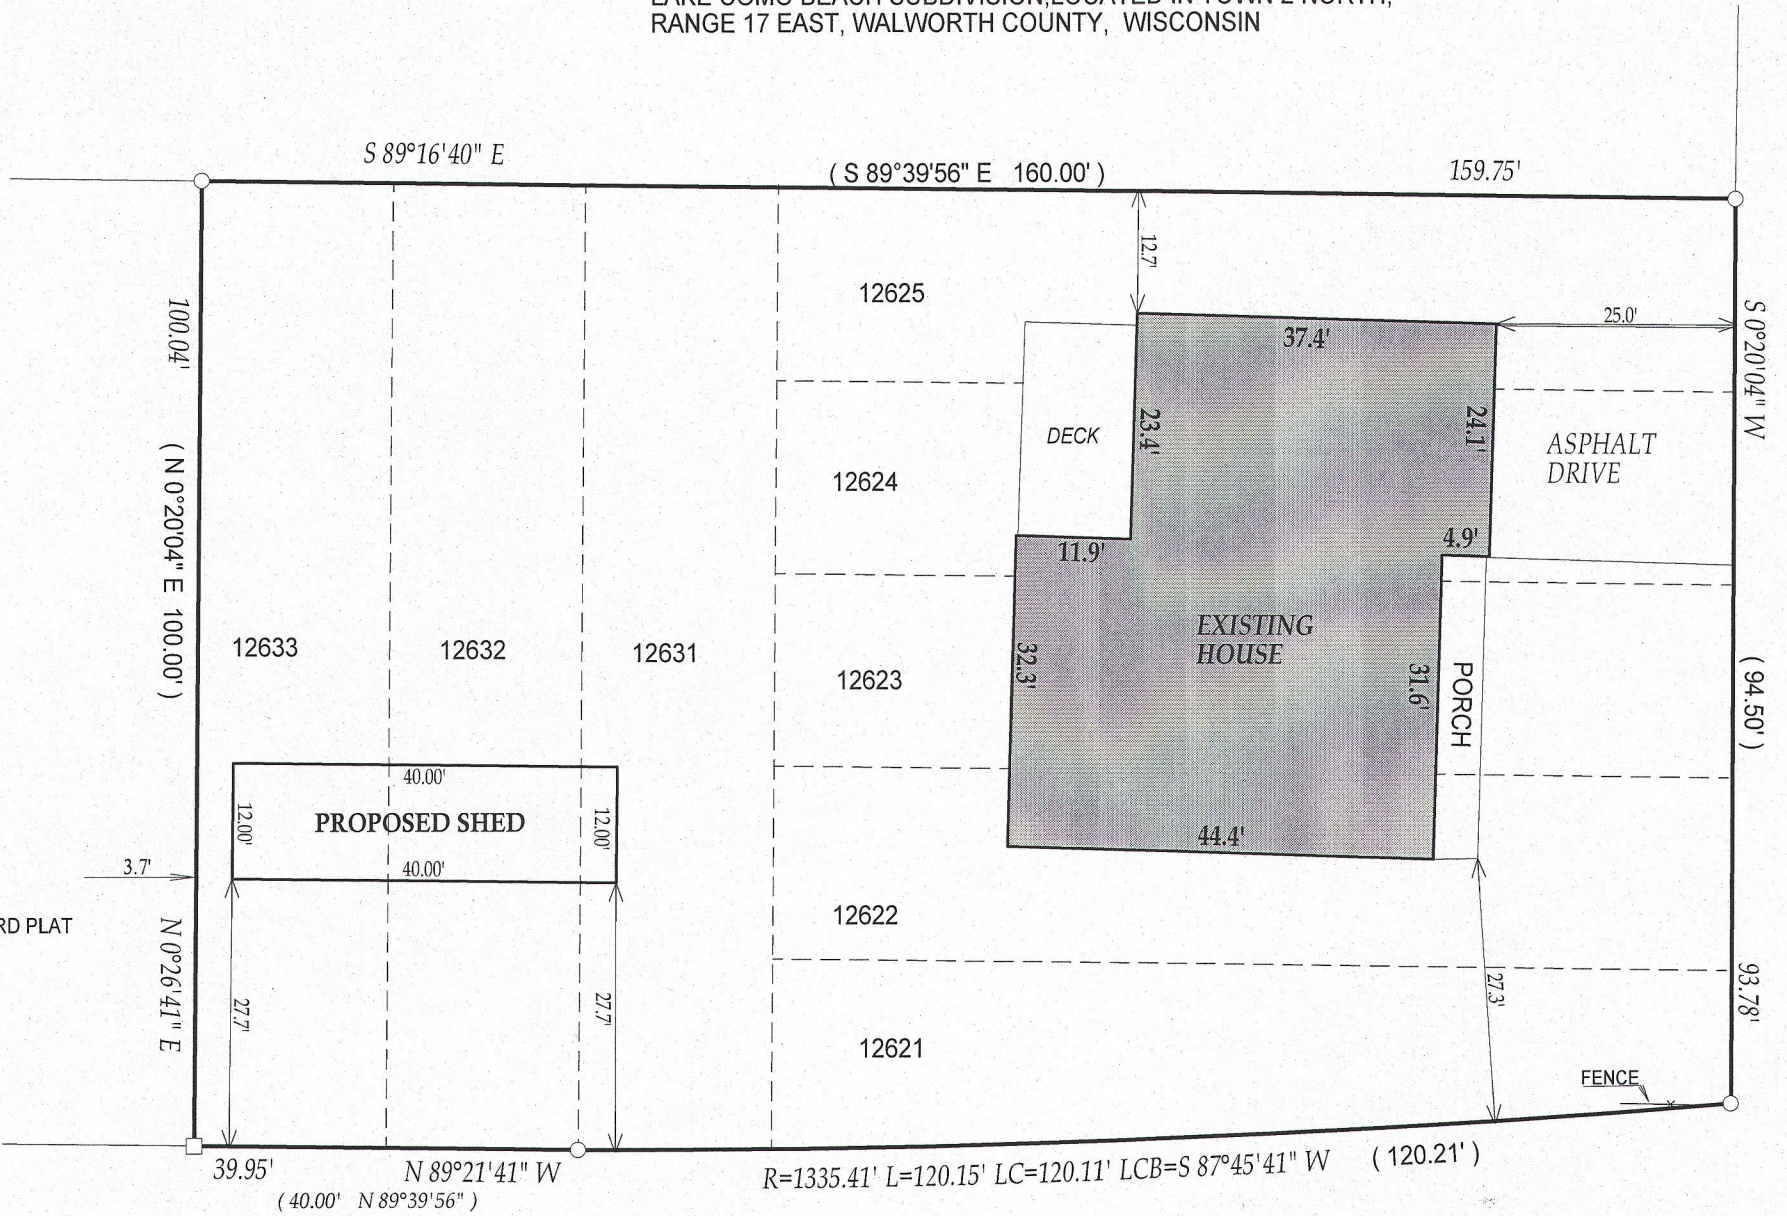

C.L. OVERLOOK DRIVE
(40' WIDE) UNIMPROVED

C.L. RIDGE ROAD
(40' WIDE)

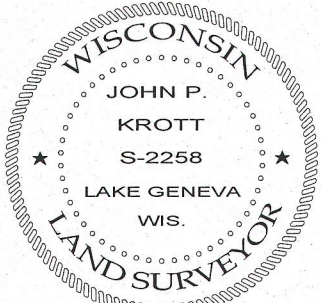

DATED THIS 5th, DAY OF APRIL, 2013

John P. Krott

JOHN KROTT S - 2258
Wisconsin Registered Land Surveyor
(original if signed in red)



217-3872