

LEGAL DESCRIPTION: LOTS 2530 THRU 2534, BLOCK 45 OF "LAKE COMO BEACH SECOND MAP, BEING A PART OF SECTION 27, TOWN 2 NORTH, RANGE 17 EAST, IN THE TOWN OF GENEVA, COUNTY OF WALWORTH, STATE OF WISCONSIN.

TAX KEY NO. JLCB 00433


- SUGGESTED YARD GRADE: 100.83
- SUGGESTED GARAGE SLAB: 101.5
- SUGGESTED FIRST FLOOR: 102.83
- SUGGESTED TOP OF WALL: 101.83
- SUGGESTED TOP OF FOOTING: 93.83
- SUGGESTED BASEMENT FLOOR: 94.08
- BASED ON 8 FOOT POURED WALLS

STATE OF WISCONSIN
COUNTY OF RACINE

The above-described property has been surveyed under my direction and the above map is a correct representation thereof.


DATED AT: NORTH CAPE, THIS 7TH DAY OF AUGUST, 2013.

AMERICAN SURVEYING COMPANY, INC.
PETE L. BAILEY, RLS NO. 1398
RECERTIFIED this _____ day of _____, 2013.

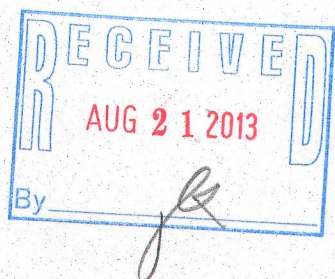

WASHINGTON DRIVE

SYCAMORE ROAD

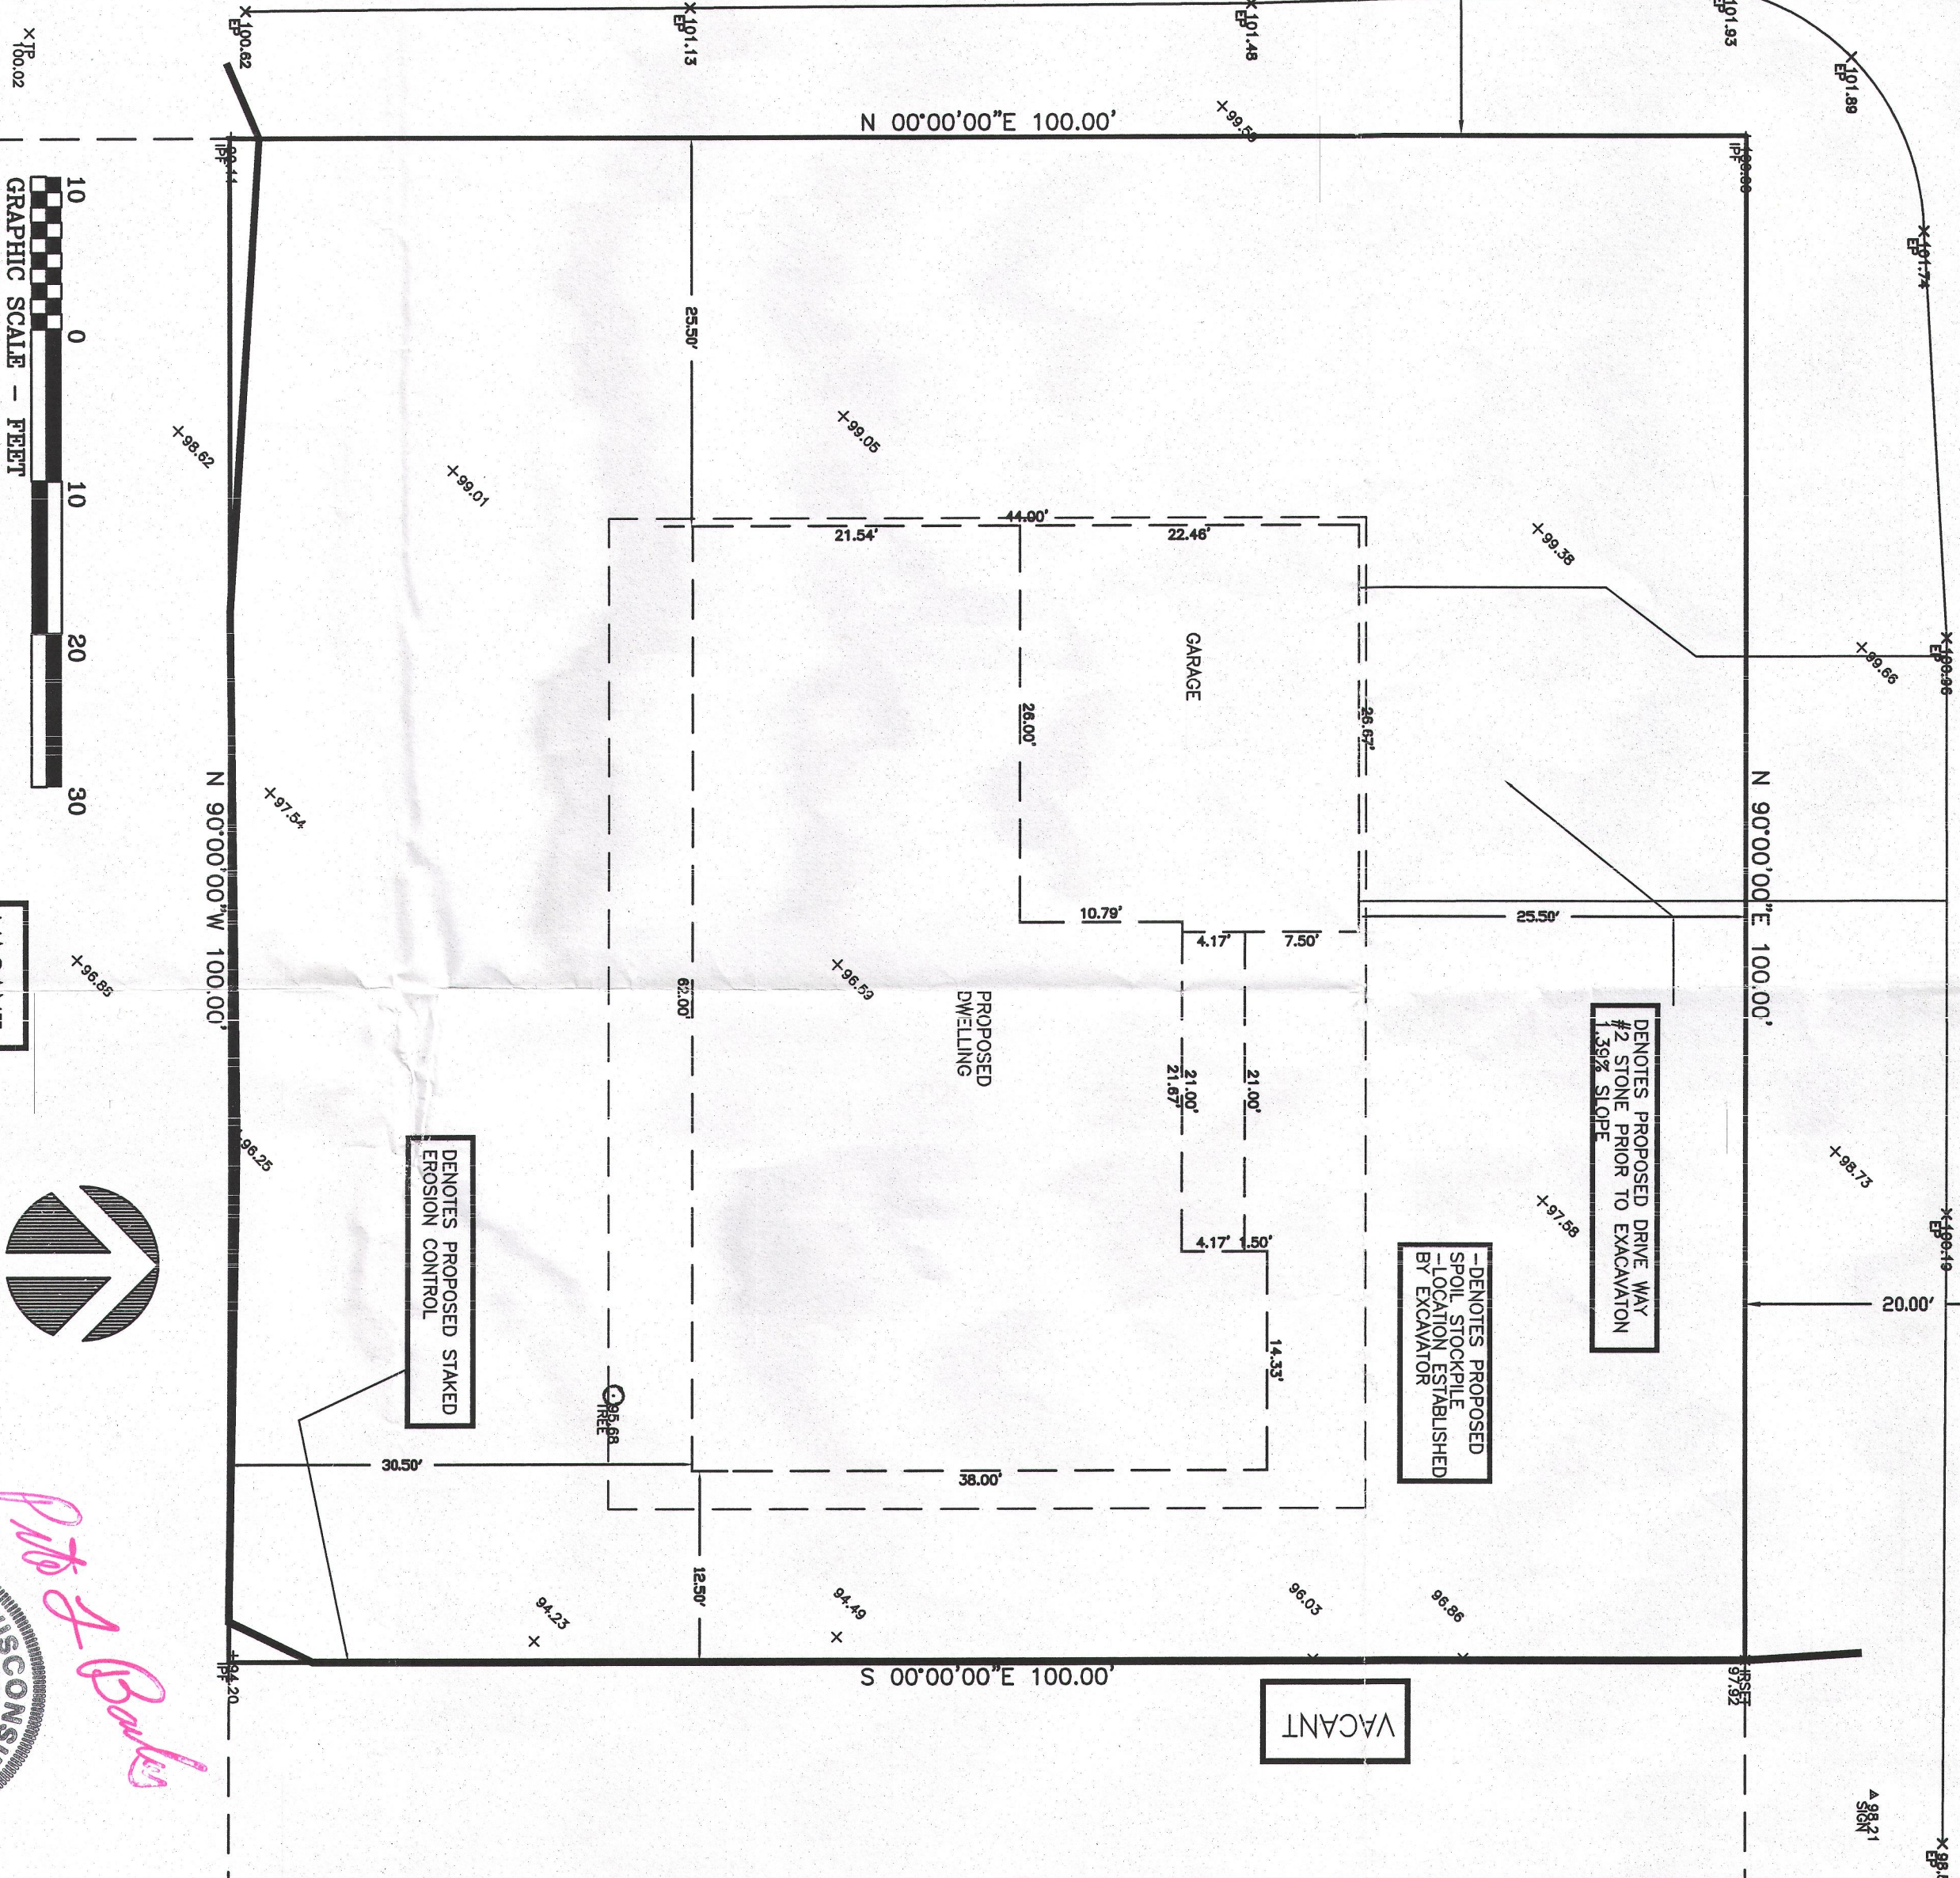

VACANT



NORTH

NOTE: SUGGESTED YARD GRADE
MUST BE APPROVED BY THE
OWNER AND MUNICIPALITY.



Pete & Bobbie

TOWN OF GENEVA

PROJECT:

PLAT OF SURVEY/BOUNARY SURVEY

PREPARED FOR: F&W REMODELING

DRAWN BY: PLB

CHECKED BY: PLB

PLOT SCALE: 1 = 10


DATE: 06/29/2013

JOB NO.: 2013058

DWG. FILE: JN2013098

REVISIONS: DATE

CLIENT NO. 03410

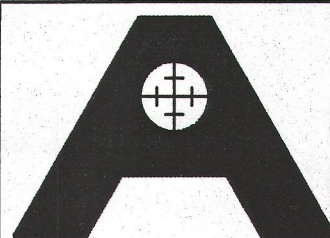

AMERICAN
SURVEYING
COMPANY, INC.

12207 C.T.H. "K" FRANKSVILLE, WISCONSIN 53126
TEL. (262) 835-4774 FAX: (262) 835-2379
beaufordbailey@hotmail.com

Sheet

of 1

JLCB -433

217-3886