

FARRIS, HANSEN & ASSOCIATES, INC.


ENGINEERING - ARCHITECTURE - SURVEYING
7 RIDGWAY COURT - P.O. BOX 437 - ELKHORN, WISCONSIN 53121
PHONE: (262) 723-2098 FAX: (262) 723-5886

ASSIGNED THE WEST LINE OF
HAWTHORNE ROAD SOUTH

PLAT OF SURVEY

LOTS 482 THRU 486 & 492 THRU 496 OF BLOCK 10
AND
LOTS 487 THRU 491 & 532 THRU 534 OF BLOCK 10
LAKE COMO BEACH THIRD MAP
LOCATED IN THE SE 1/4 OF THE SE 1/4 SECTION 22
TOWN 2 NORTH, RANGE 17 EAST
WALWORTH COUNTY, WI.

- WORK ORDERED BY -
DON DEBAERE
N3385 HAWTHORNE ROAD
LAKE GENEVA, WI. 53147

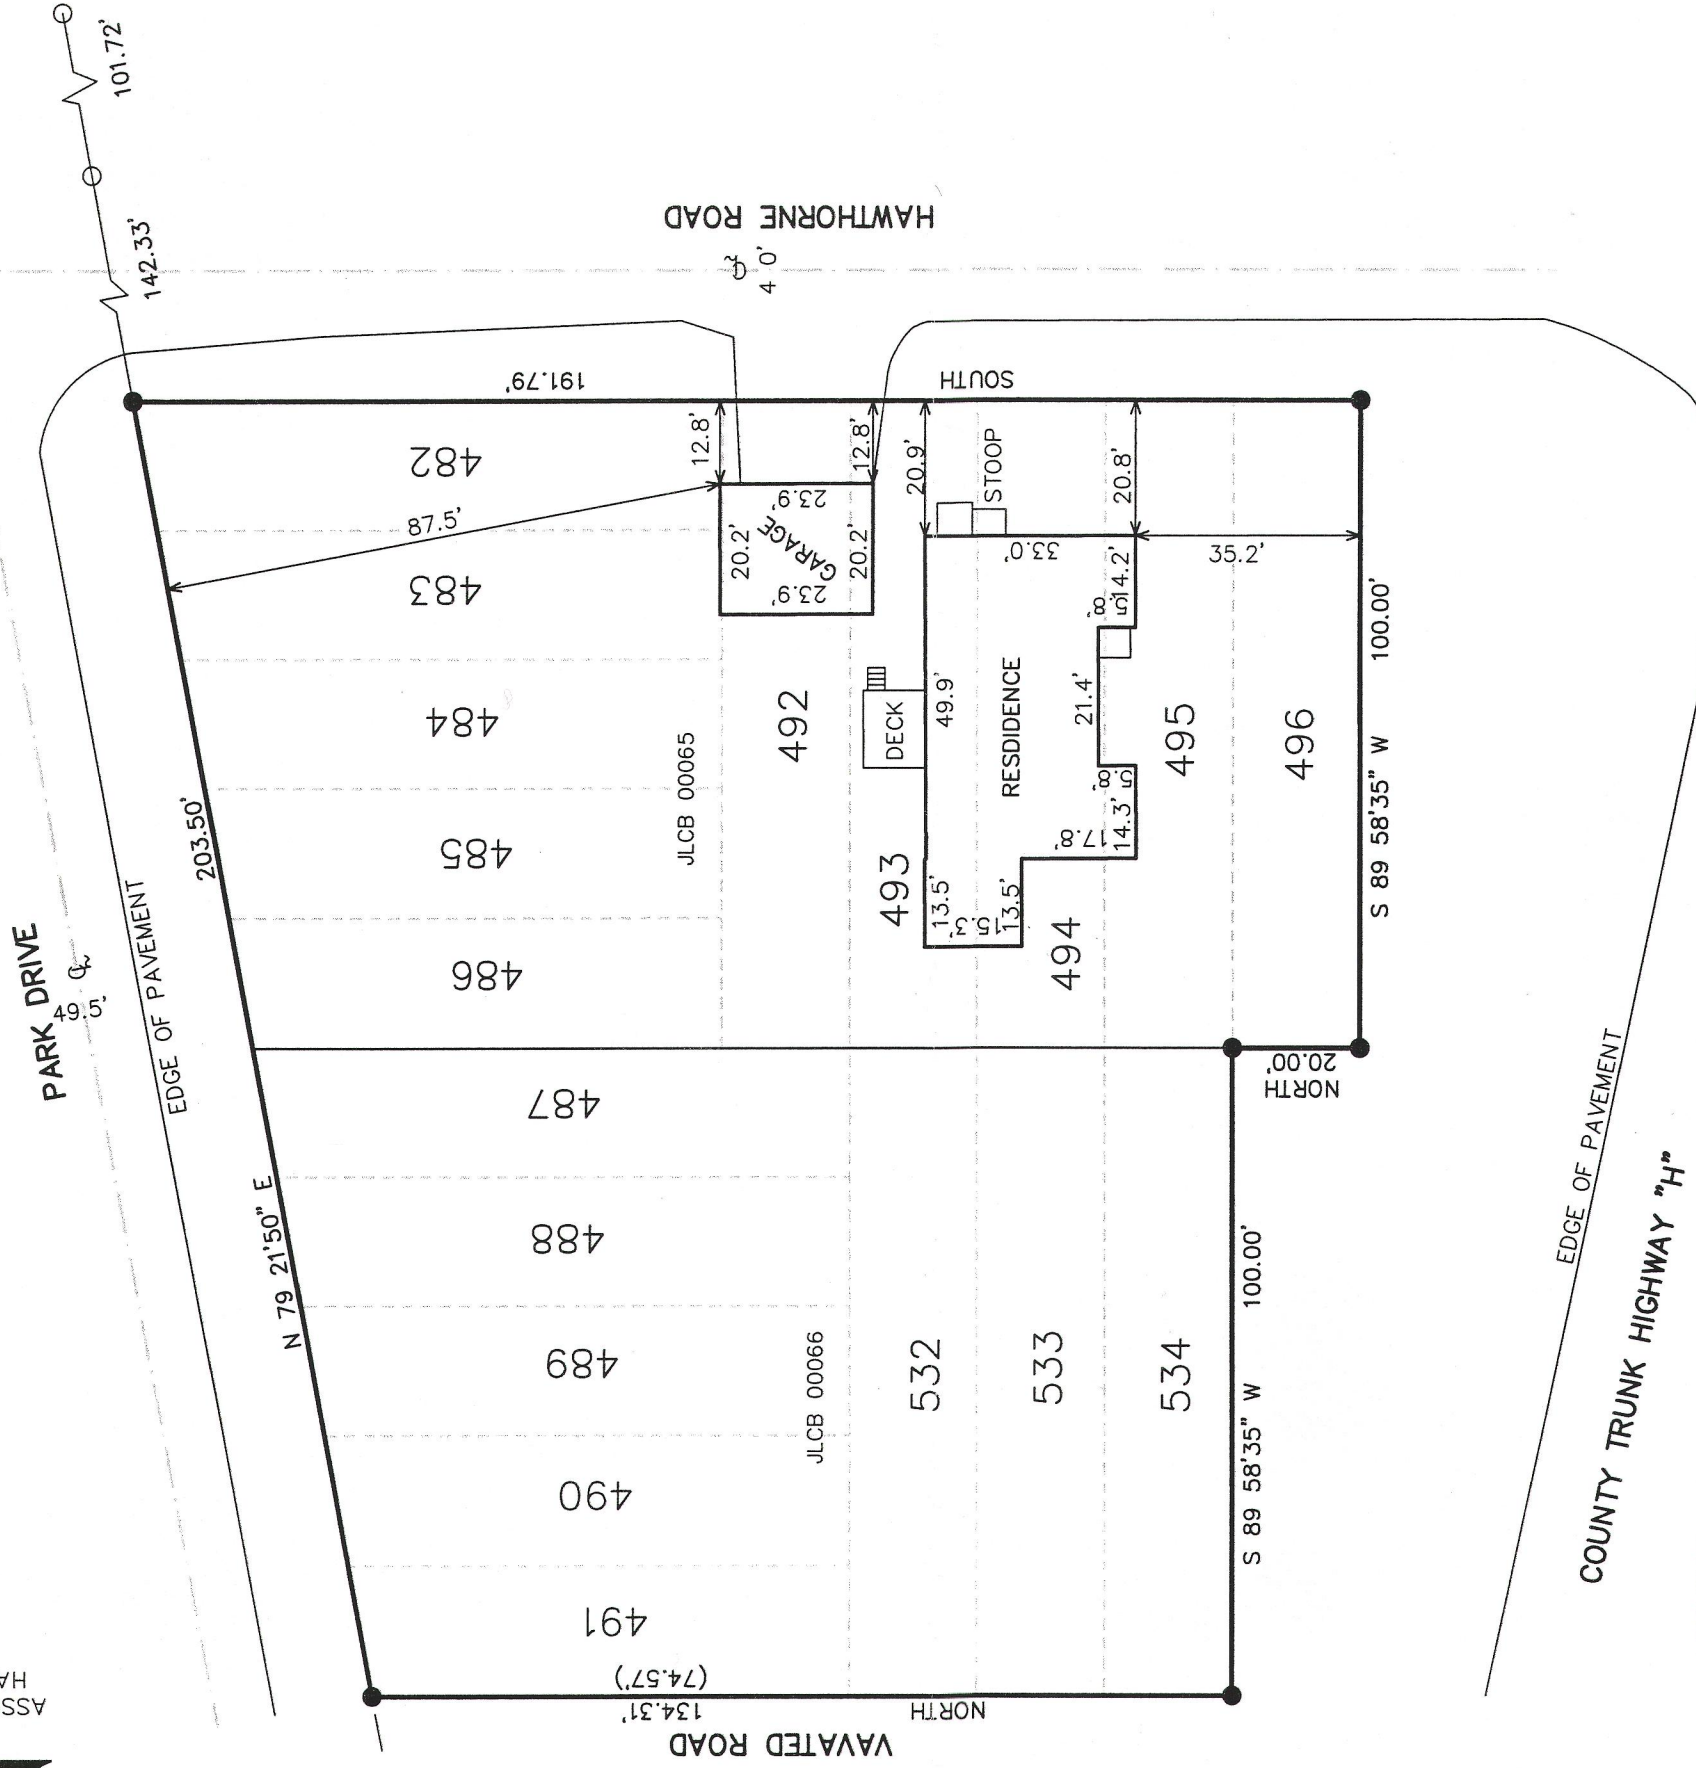

LEGEND

- = SET IRON REBAR STAKE
- (XXX) = RECORDED AS
- = FOUND IRON PIPE STAKE

OVERALL AREA = 32,610 SQ. FT.

NOTE: COPIES OF THIS MAP TO WHICH THE FOLLOWING CERTIFICATE
WILL APPLY SHOW THE SURVEYOR'S ORIGINAL SEAL AND SIGNATURE
IN RED INK. COPIES BY ANY OTHER MEANS MAY HAVE ALTERATIONS
WHICH DO NOT REPRESENT THE SURVEYOR'S WORK PRODUCT.

I HEREBY CERTIFY THAT THE ABOVE DESCRIBED PROPERTY HAS BEEN
SURVEYED UNDER MY DIRECTION AND THAT THE ABOVE MAP IS A TRUE
REPRESENTATION THEREOF AND SHOWS THE SIZE AND LOCATION OF
THE PROPERTY AND ITS EXTERIOR BOUNDARIES. THIS SURVEY IS
MADE FOR THE USE OF THE PRESENT OWNERS OF THE PROPERTY, AND
ALSO THOSE WHO PURCHASE, MORTGAGE, OR GUARANTEE THE TITLE
THERE TO WITHIN ONE YEAR FROM THE DATE HEREOF.

DATED: AUGUST 20, 2013

PETER S. GORDON R.L.S. 2101



PROJECT: 8872
DATE: 08-20-2013
SHEET 1 OF 1

AUG 20 2013

JLCB -65

217-3887