


PREPARED FOR
BASSO BUILDERS
405 SKYLINE DR.
LAKE GENEVA WI. 53147



PLAT OF SURVEY OF

LOTS 7735 THROUGH 7740, INCLUSIVE, AND LOTS 7762 AND 7763, BLOCK 132 AS DESIGNATED AND
DELINEATED ON THE MAP ENTITLED "MAP OF LAKE COMO BEACH." SAID LAND BEING IN THE TOWN
OF GENEVA, COUNTY OF WALWORTH AND STATE OF WISCONSIN.

KROTT SURVEYING INC.
(262) 248-3697
N 3705 WILLOW BEND LANE
LAKE GENEVA WI. 53147

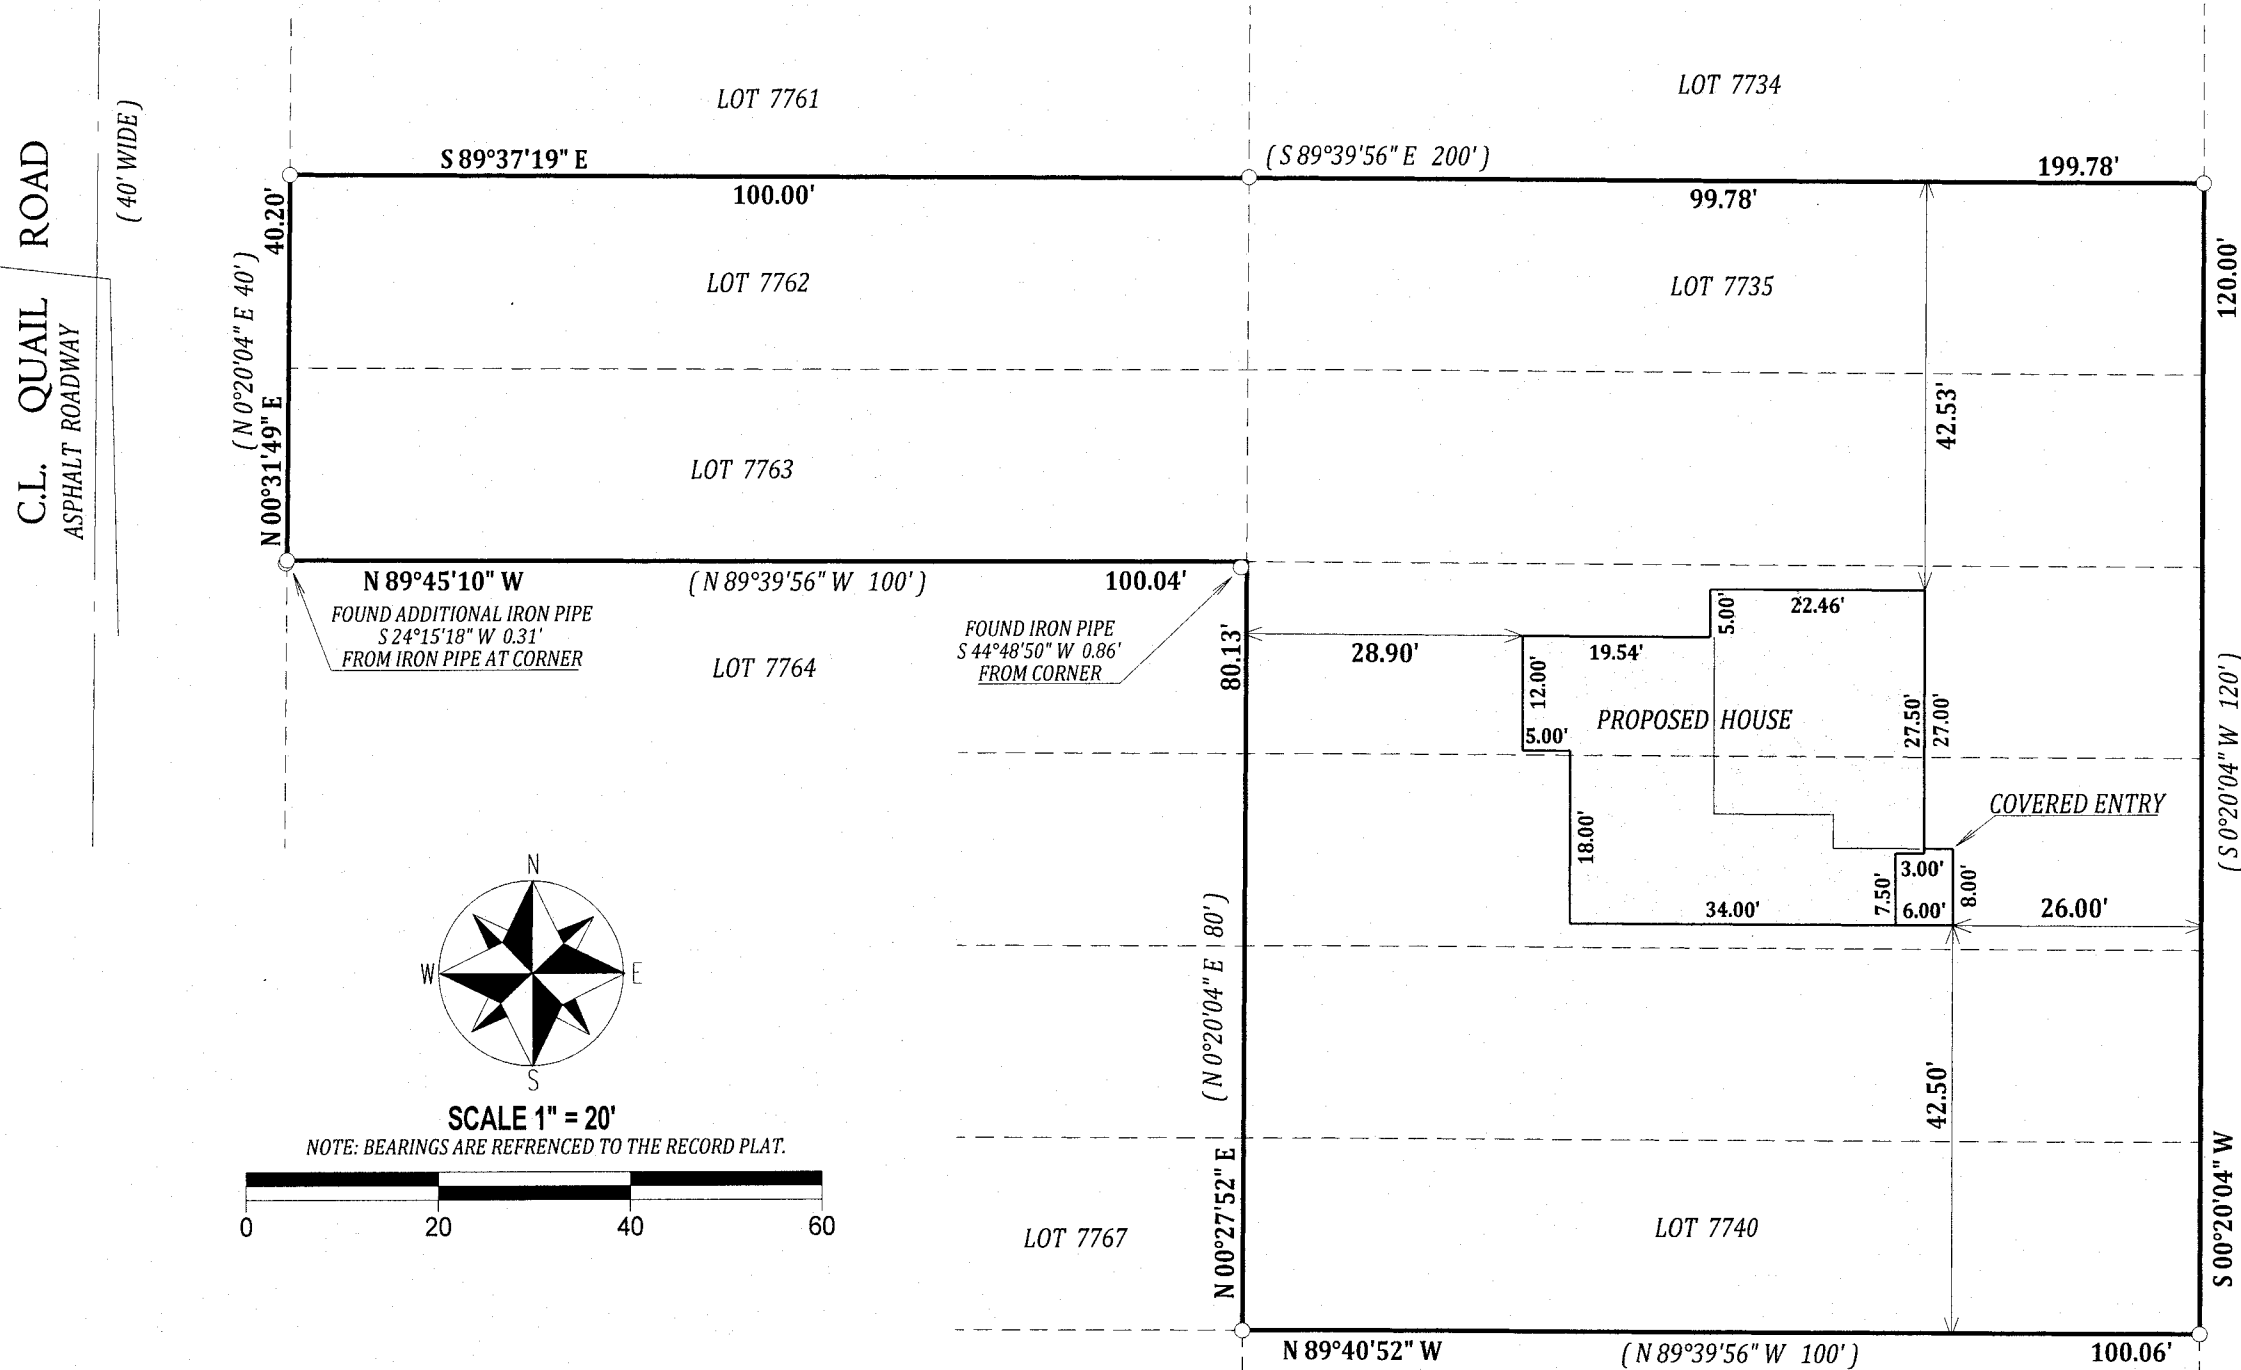

C.L. POPLAR ROAD
(40' WIDE)

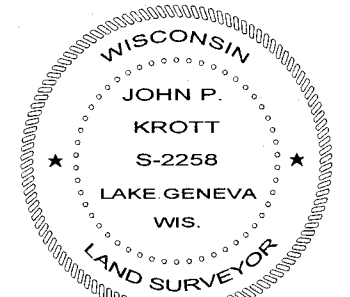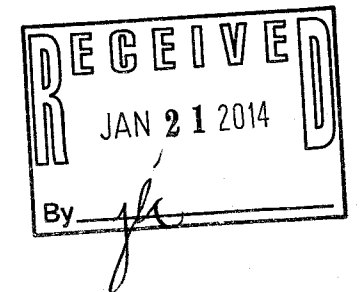

DATED THIS 28th DAY OF OCTOBER 2013

John P. Krott
JOHN P. KROTT S-2258
WISCONSIN REGISTERED LAND SURVEYOR
(NOTE: THIS IS NOT A CERTIFIED COPY
UNLESS SIGNED IN RED INK)

LEGEND

○ FOUND IRON PIPE

□ FOUND IRON BAR

(XX) RECORDED AS

TAX ID # JLCB01643

JOB # 13-163

I have surveyed the above-described property and the above map is
a true representation thereof and shows the size and location of the
property, its exterior boundaries, the location and dimensions of all
structures thereon, fences apparent easements and roadways and
visible encroachments, if any.

This survey is made for the exclusive use of the present owners of
the property, and also those who purchase, mortgage, or insure the
title thereto within one (1) year from date hereof; and as to them I
warrant the accuracy of said survey map.

JLCB 01643

217-3934