



FARRIS, HANSEN & ASSOCIATES, INC.

ENGINEERING - ARCHITECTURE - SURVEYING
7 RIDGWAY COURT - P.O. BOX 437 - ELKHORN, WISCONSIN 53121
PHONE: (262) 723-2098 FAX: (262) 723-5886

PLAT OF SURVEY

LOTS 3 & 4 OF BLOCK 25 SUNSET HILLS SUBDIVISION
LOCATED IN THE NE 1/4 OF THE SW 1/4 SEC. 33
TOWN 2 NORTH, RANGE 17 EAST
WALWORTH COUNTY, WISCONSIN

- WORK ORDERED BY -
BILL WURTZ
PO BOX 442
LAKE GENEVA, WI. 53147

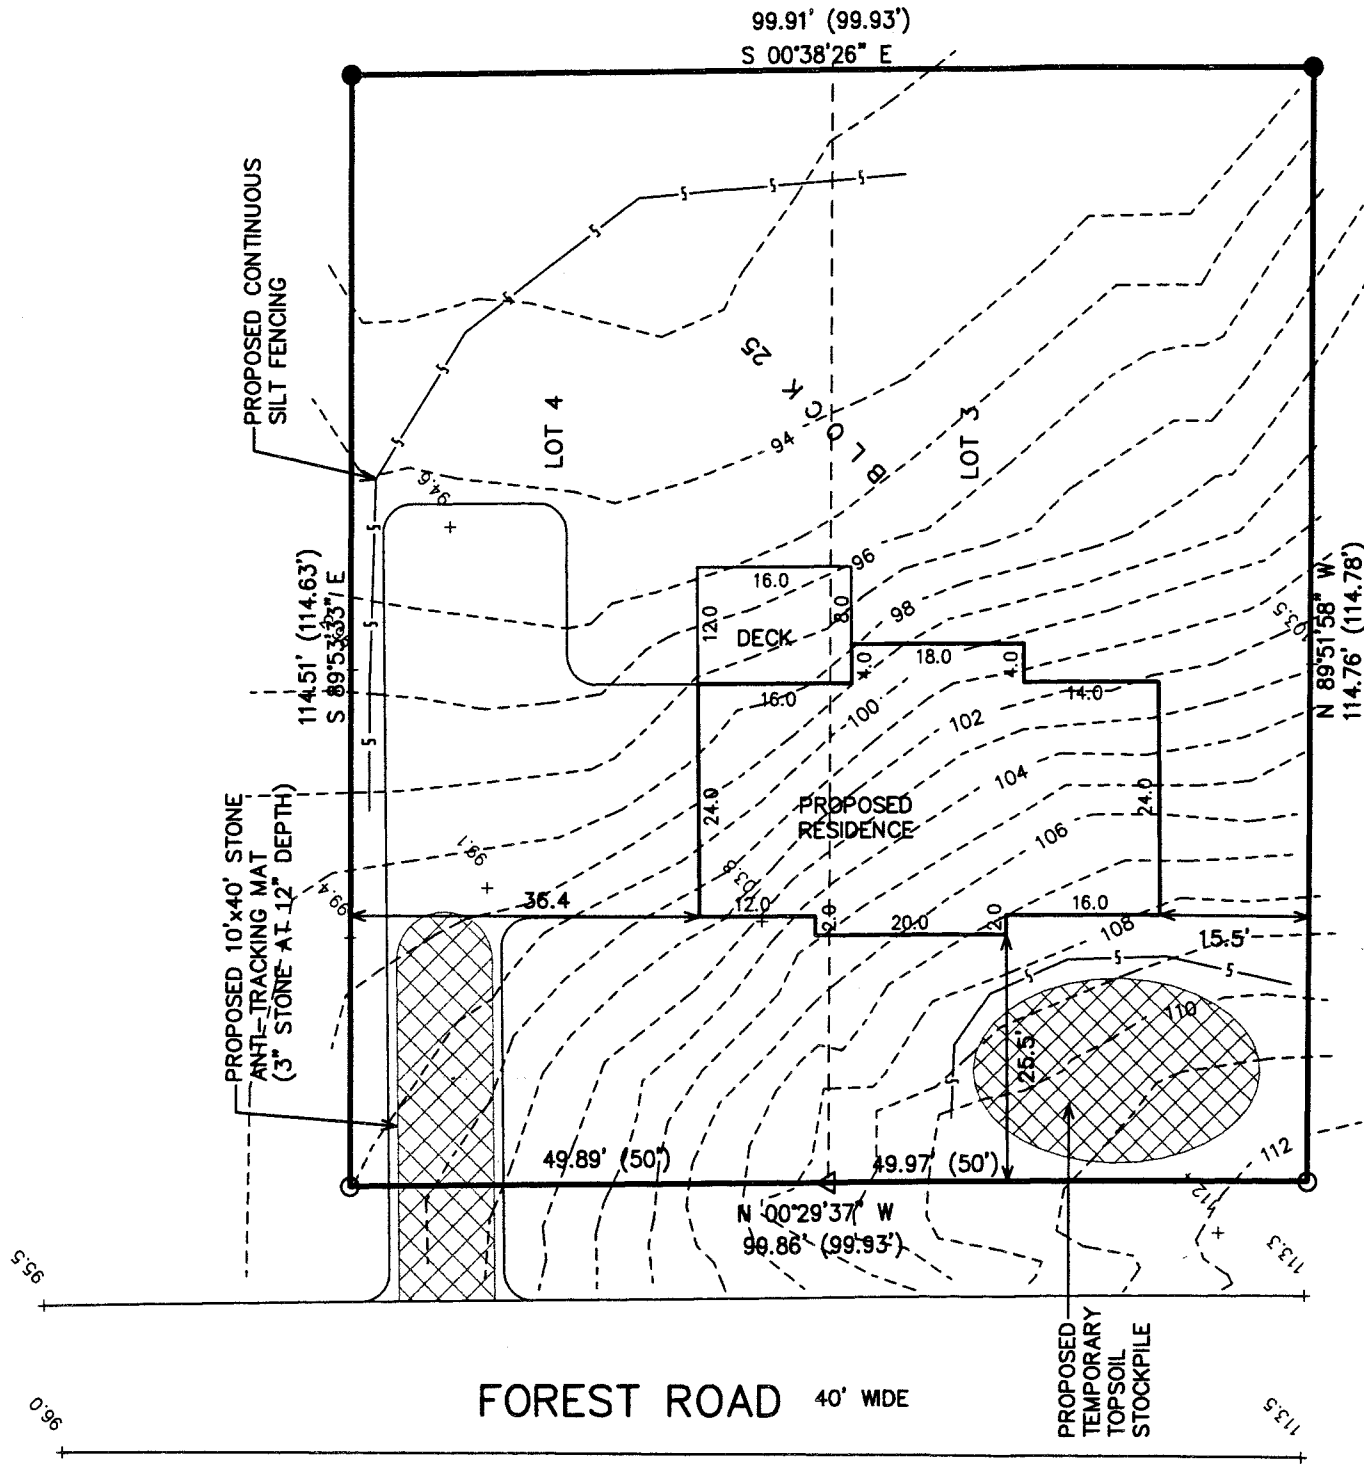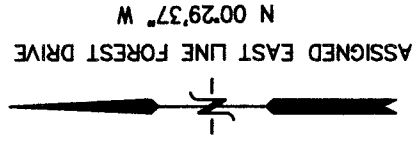


NOTE: CONTOURS TAKEN FROM 2006 SURVEY
BY WALWORTH COUNTY SURVEYING & MAPPING
SPOT GRAES SHOWN TAKEN BY OUR CREW 2014

NOTE: COPIES OF THIS MAP TO WHICH THE FOLLOWING CERTIFICATE
WILL APPLY SHOW THE SURVEYOR'S ORIGINAL SEAL AND SIGNATURE
IN RED INK. COPIES BY ANY OTHER MEANS MAY HAVE ALTERATIONS
WHICH DO NOT REPRESENT THE SURVEYOR'S WORK PRODUCT.

I HEREBY CERTIFY THAT THE ABOVE DESCRIBED PROPERTY HAS BEEN
SURVEYED UNDER MY DIRECTION AND THAT THE ABOVE MAP IS A TRUE
REPRESENTATION THEREOF AND SHOWS THE SIZE AND LOCATION OF
THE PROPERTY AND ITS EXTERIOR BOUNDARIES. THIS SURVEY IS
MADE FOR THE USE OF THE PRESENT OWNERS OF THE PROPERTY, AND
ALSO THOSE WHO PURCHASE, MORTGAGE, OR GUARANTEE THE TITLE
THERE TO WITHIN ONE YEAR FROM THE DATE HEREOF.


DATED: JUNE 6, 2014

Peter S. Gordon
PETER S. GORDON R.L.S. 2101

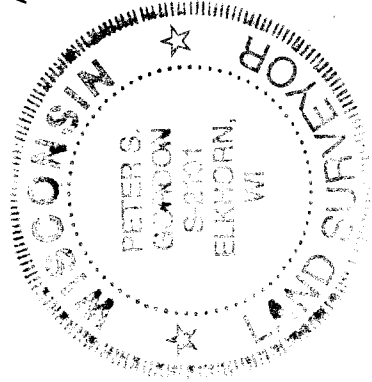

- LEGEND
- O = FOUND IRON PIPE STAKE
 - = FOUND IRON REBAR STAKE
 - △ = FOUND POSEY PIN
 - (XXX) = RECORDED AS

AREA = 11,450

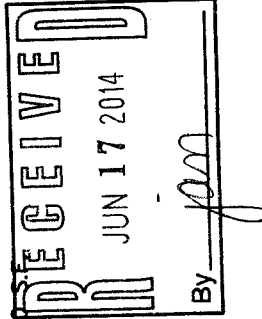

PROJECT: 9049
DATE: 06-06-2014
SHEET 1 OF 1

JSH -177 217-3970