

PLAT OF SURVEY

LOCATION:


Daffodil Road, Geneva, Wisconsin

LEGAL DESCRIPTION:


Lots 5507 thru 5518 in Block 99 of LAKE COMO BEACH, being a part of the Section 21 & 28, in Town 2 North, Range 17 East, in the Town of Geneva, Walworth County, Wisconsin.

June 6, 2014

Survey No. 104820

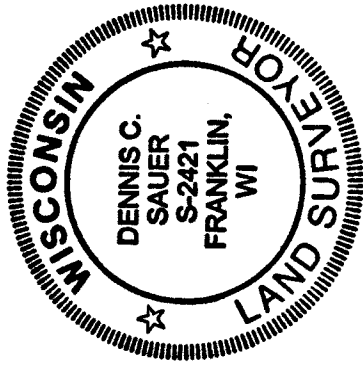

Scale:
1"=30'

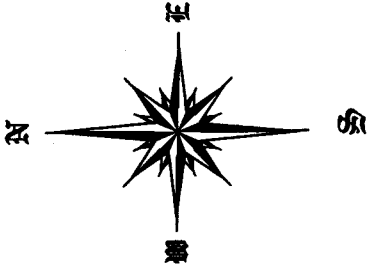

Prop. Fin.
Yd. Gr.

864.5
860.5

(Per Gr. Plan)

Prop.
T.O.W.

865.17

Prop.
Gar. Slab

864.83

Proposed finished yard, 1st floor
or top of foundation grade shown
on this drawing is a suggested
grade and should be verified by
the owner and/or the builder.

865 --- Denotes Existing Contour
865 --- Denotes Proposed Contour

METROPOLITAN SURVEY SERVICE, INC.

REGISTERED LAND SURVEYORS AND CIVIL ENGINEERS

5800 Broad Street, Greendale, Wisconsin 53129


PH. (414) 529-5380 FAX (414) 529-9787

email address: survey@metropolitansurvey.com

© — Denotes Iron Pipe Found
O — Denotes Iron Pipe Set

000.0 — Denotes Proposed Grade

—x—x—x— Denotes Proposed Silt Screen

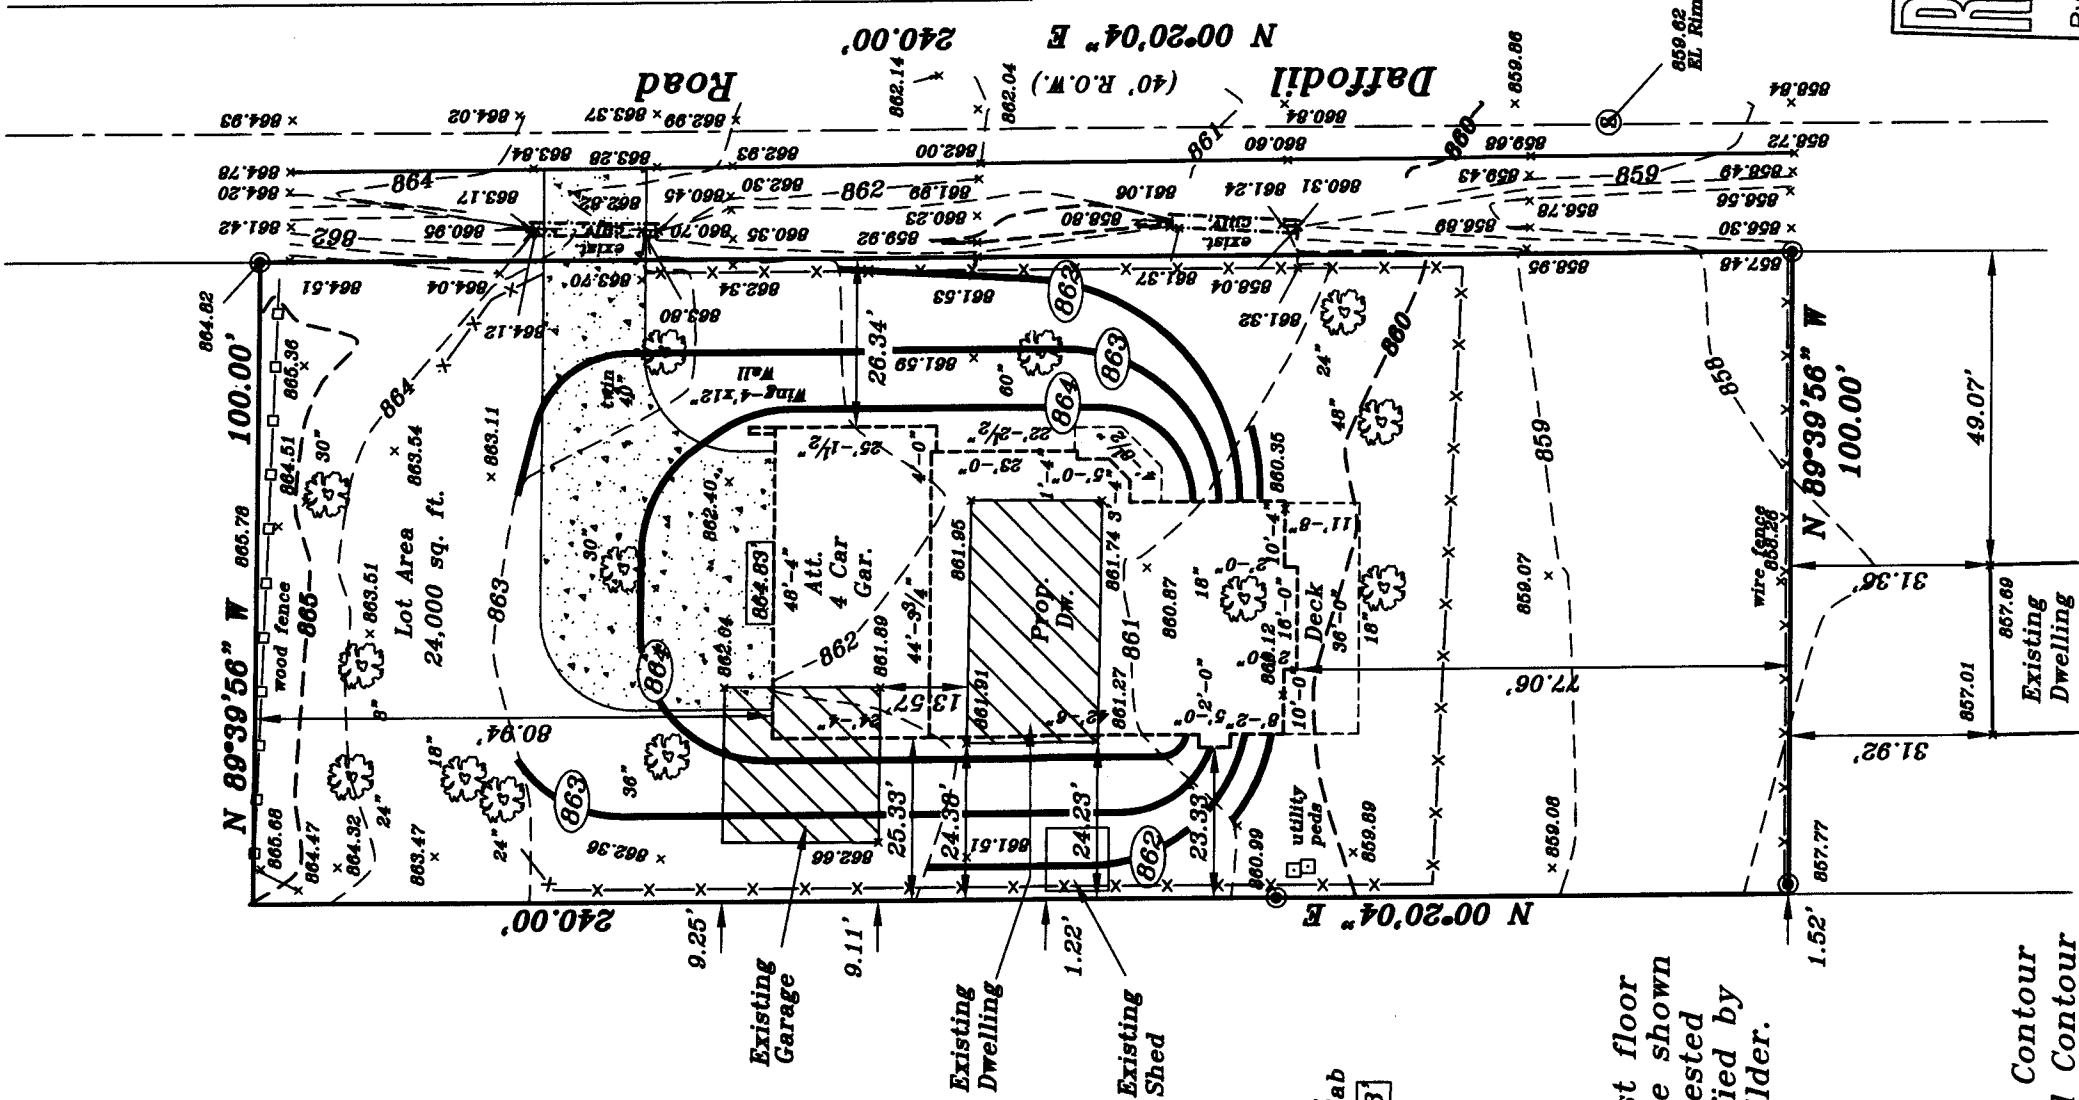


I HEREBY CERTIFY THAT I HAVE SURVEYED THE ABOVE DESCRIBED PROPERTY AND THAT
THE ABOVE MAP IS A TRUE REPRESENTATION THEREOF AND SHOWS THE SIZE AND LOCATION
OF THE PROPERTY, ITS EXTERIOR BOUNDARIES, THE LOCATION OF ALL VISIBLE STRUCTURES
AND DIMENSIONS OF ALL PRINCIPAL BUILDINGS THEREON, BOUNDARY FENCES, APPARENT
EASEMENTS AND ROADWAYS AND VISIBLE ENCROACHMENT, IF ANY.

THIS SURVEY IS MADE FOR THE EXCLUSIVE USE OF THE PRESENT OWNERS OF THE PROPERTY,
AND ALSO THOSE WHO PURCHASE, MORTGAGE, OR GUARANTEE THE TITLE THERETO WITHIN
ONE (1) YEAR FROM THE DATE HEREOF.

Dennis C. Sauer

Dennis C. Sauer

Registered Land Surveyor S-2421

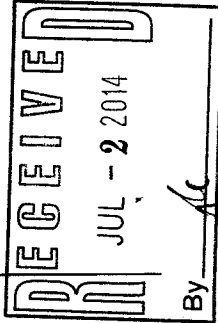

JLCB 01117 217-3976