


JLCB-1105 217-4093

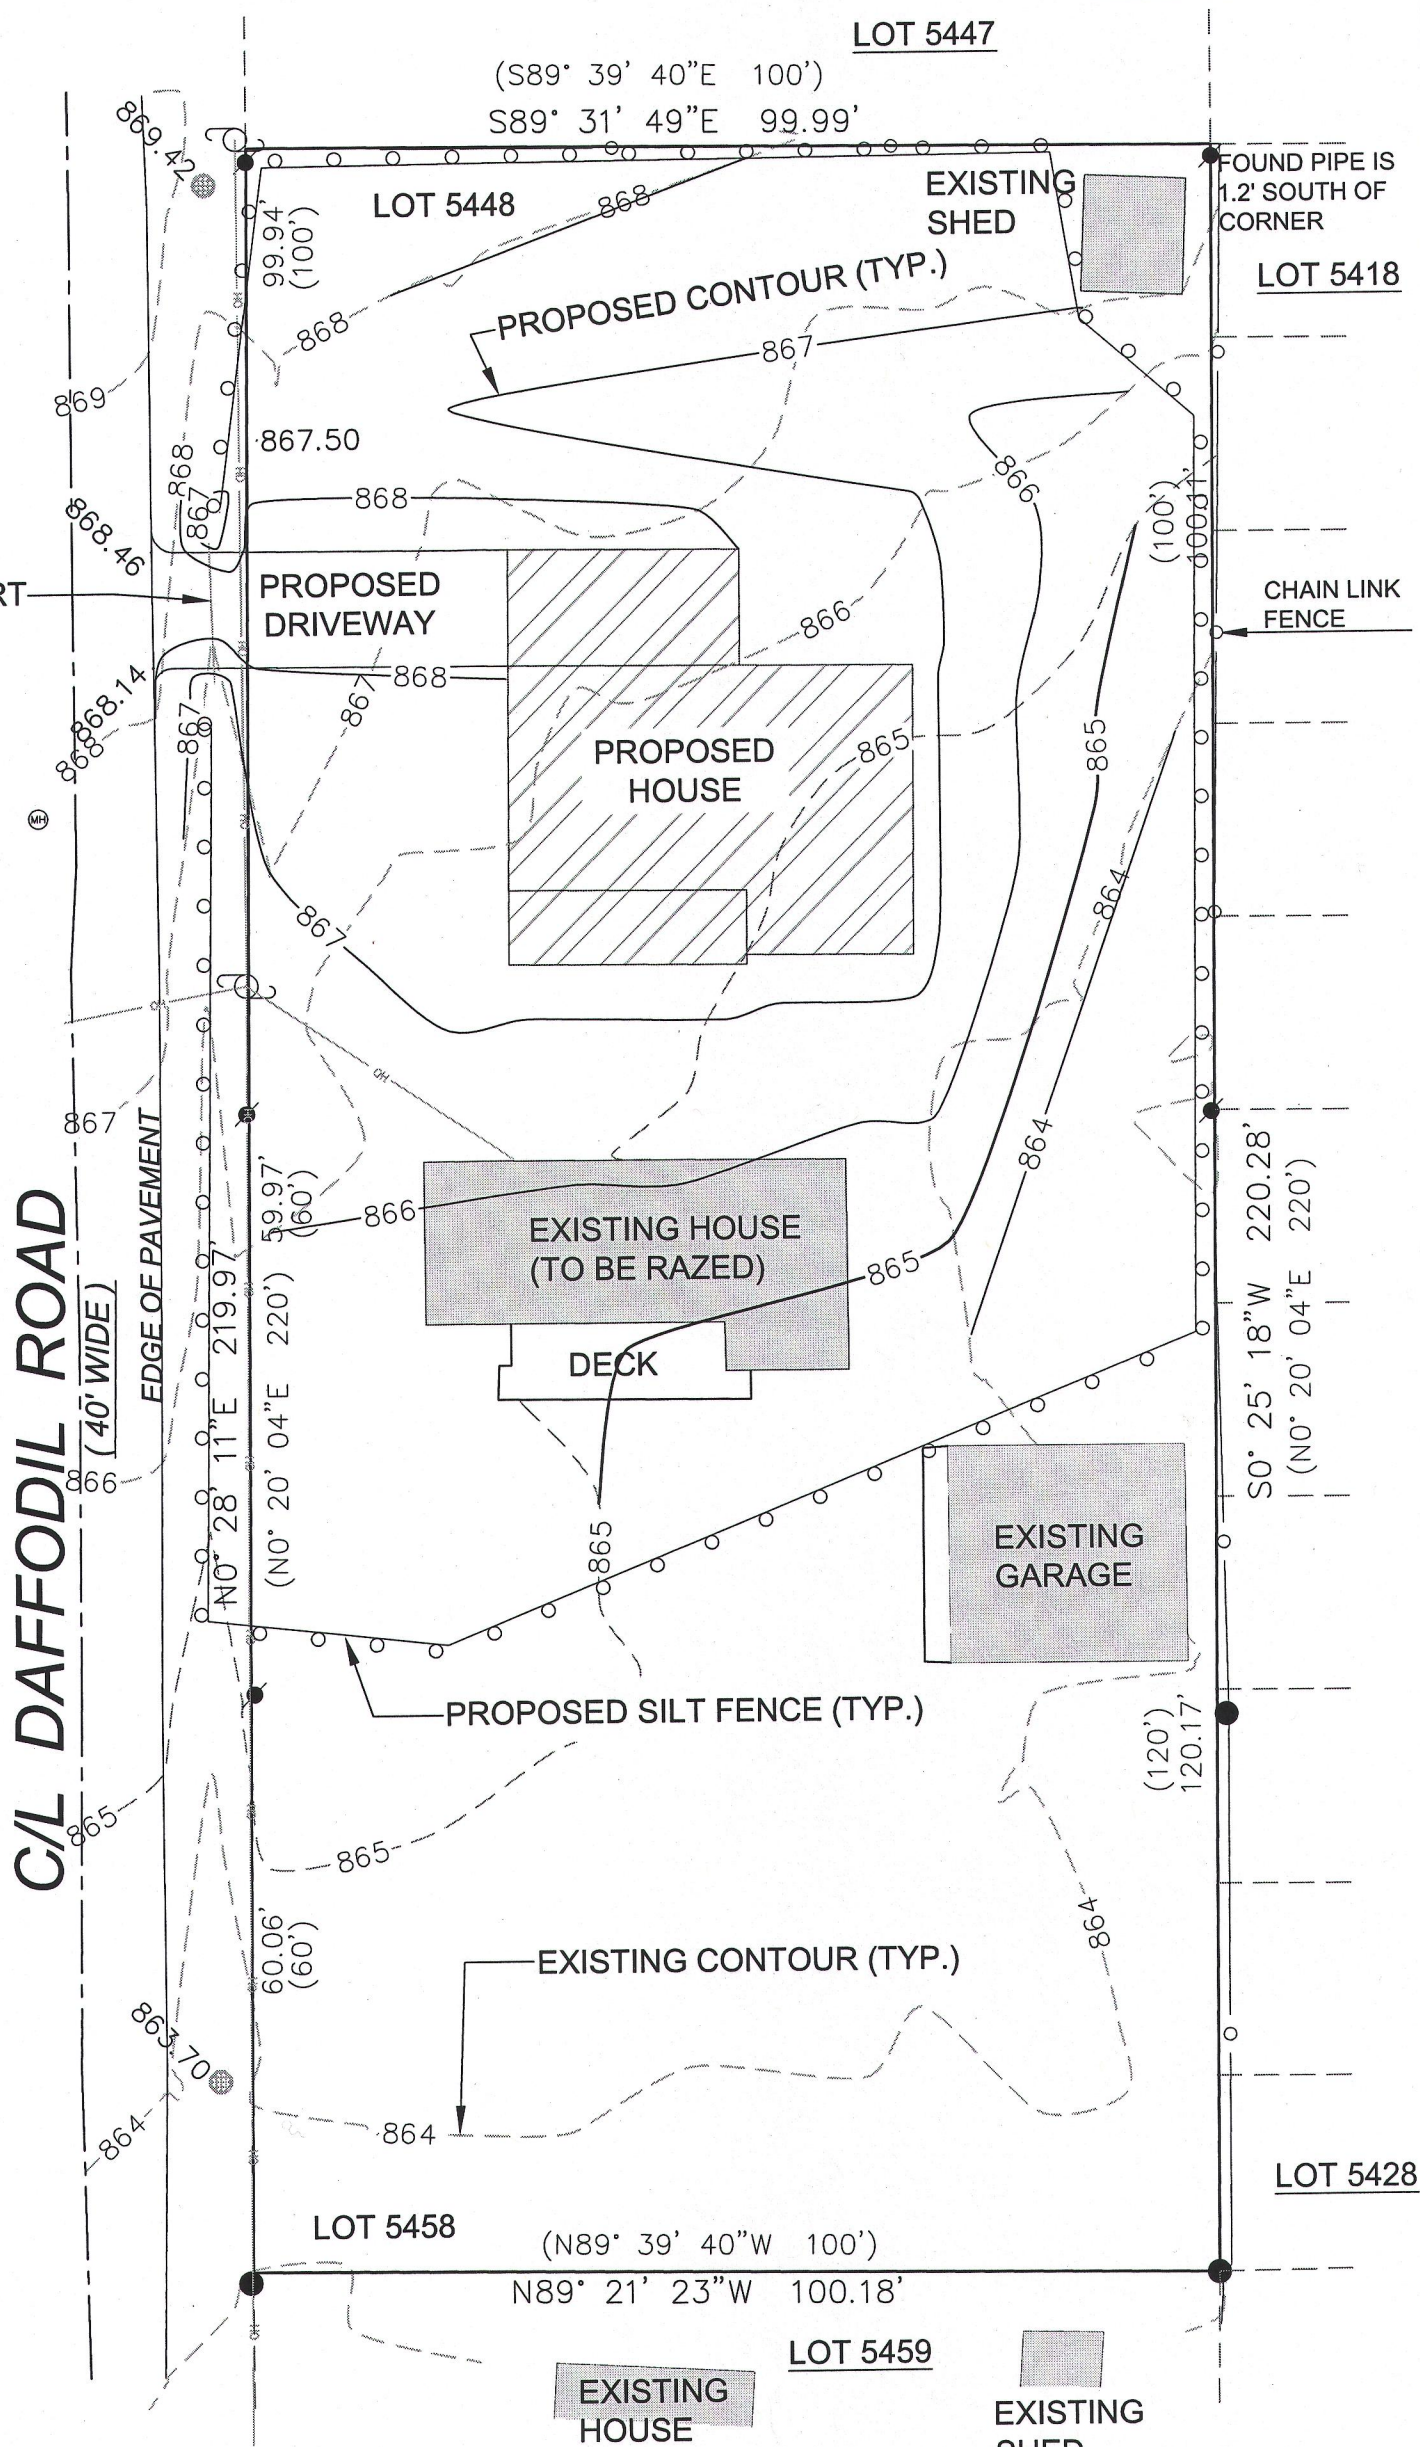

RECEIVED
JUL 1 2015
By [Signature]