

LAND-MARK SURVEYING

Mark L. Miritz

Wisconsin Professional Land Surveyor S-2582

N9330 Knuteson Drive

Whitewater, WI 53190

Phone: (262) 495-3284


MARKMIRITZ@

LAND-MARKSURVEYING.COM


PLAT OF SURVEY

LOTS 9182 THROUGH 9186, BOTH INCLUSIVE IN BLOCK 165, FOURTH MAP OF LAKE COMO BEACH SUBDIVISION, LOCATED IN THE SOUTH-EAST 1/4 OF SECTION 21, TOWN 2 NORTH, RANGE 17 EAST, GENEVA TOWNSHIP, WALWORTH COUNTY, WISCONSIN.

OWNER: BASSO BUILDERS, INC.
495 SKYLINE DRIVE
LAKE GENEVA, WI 53147

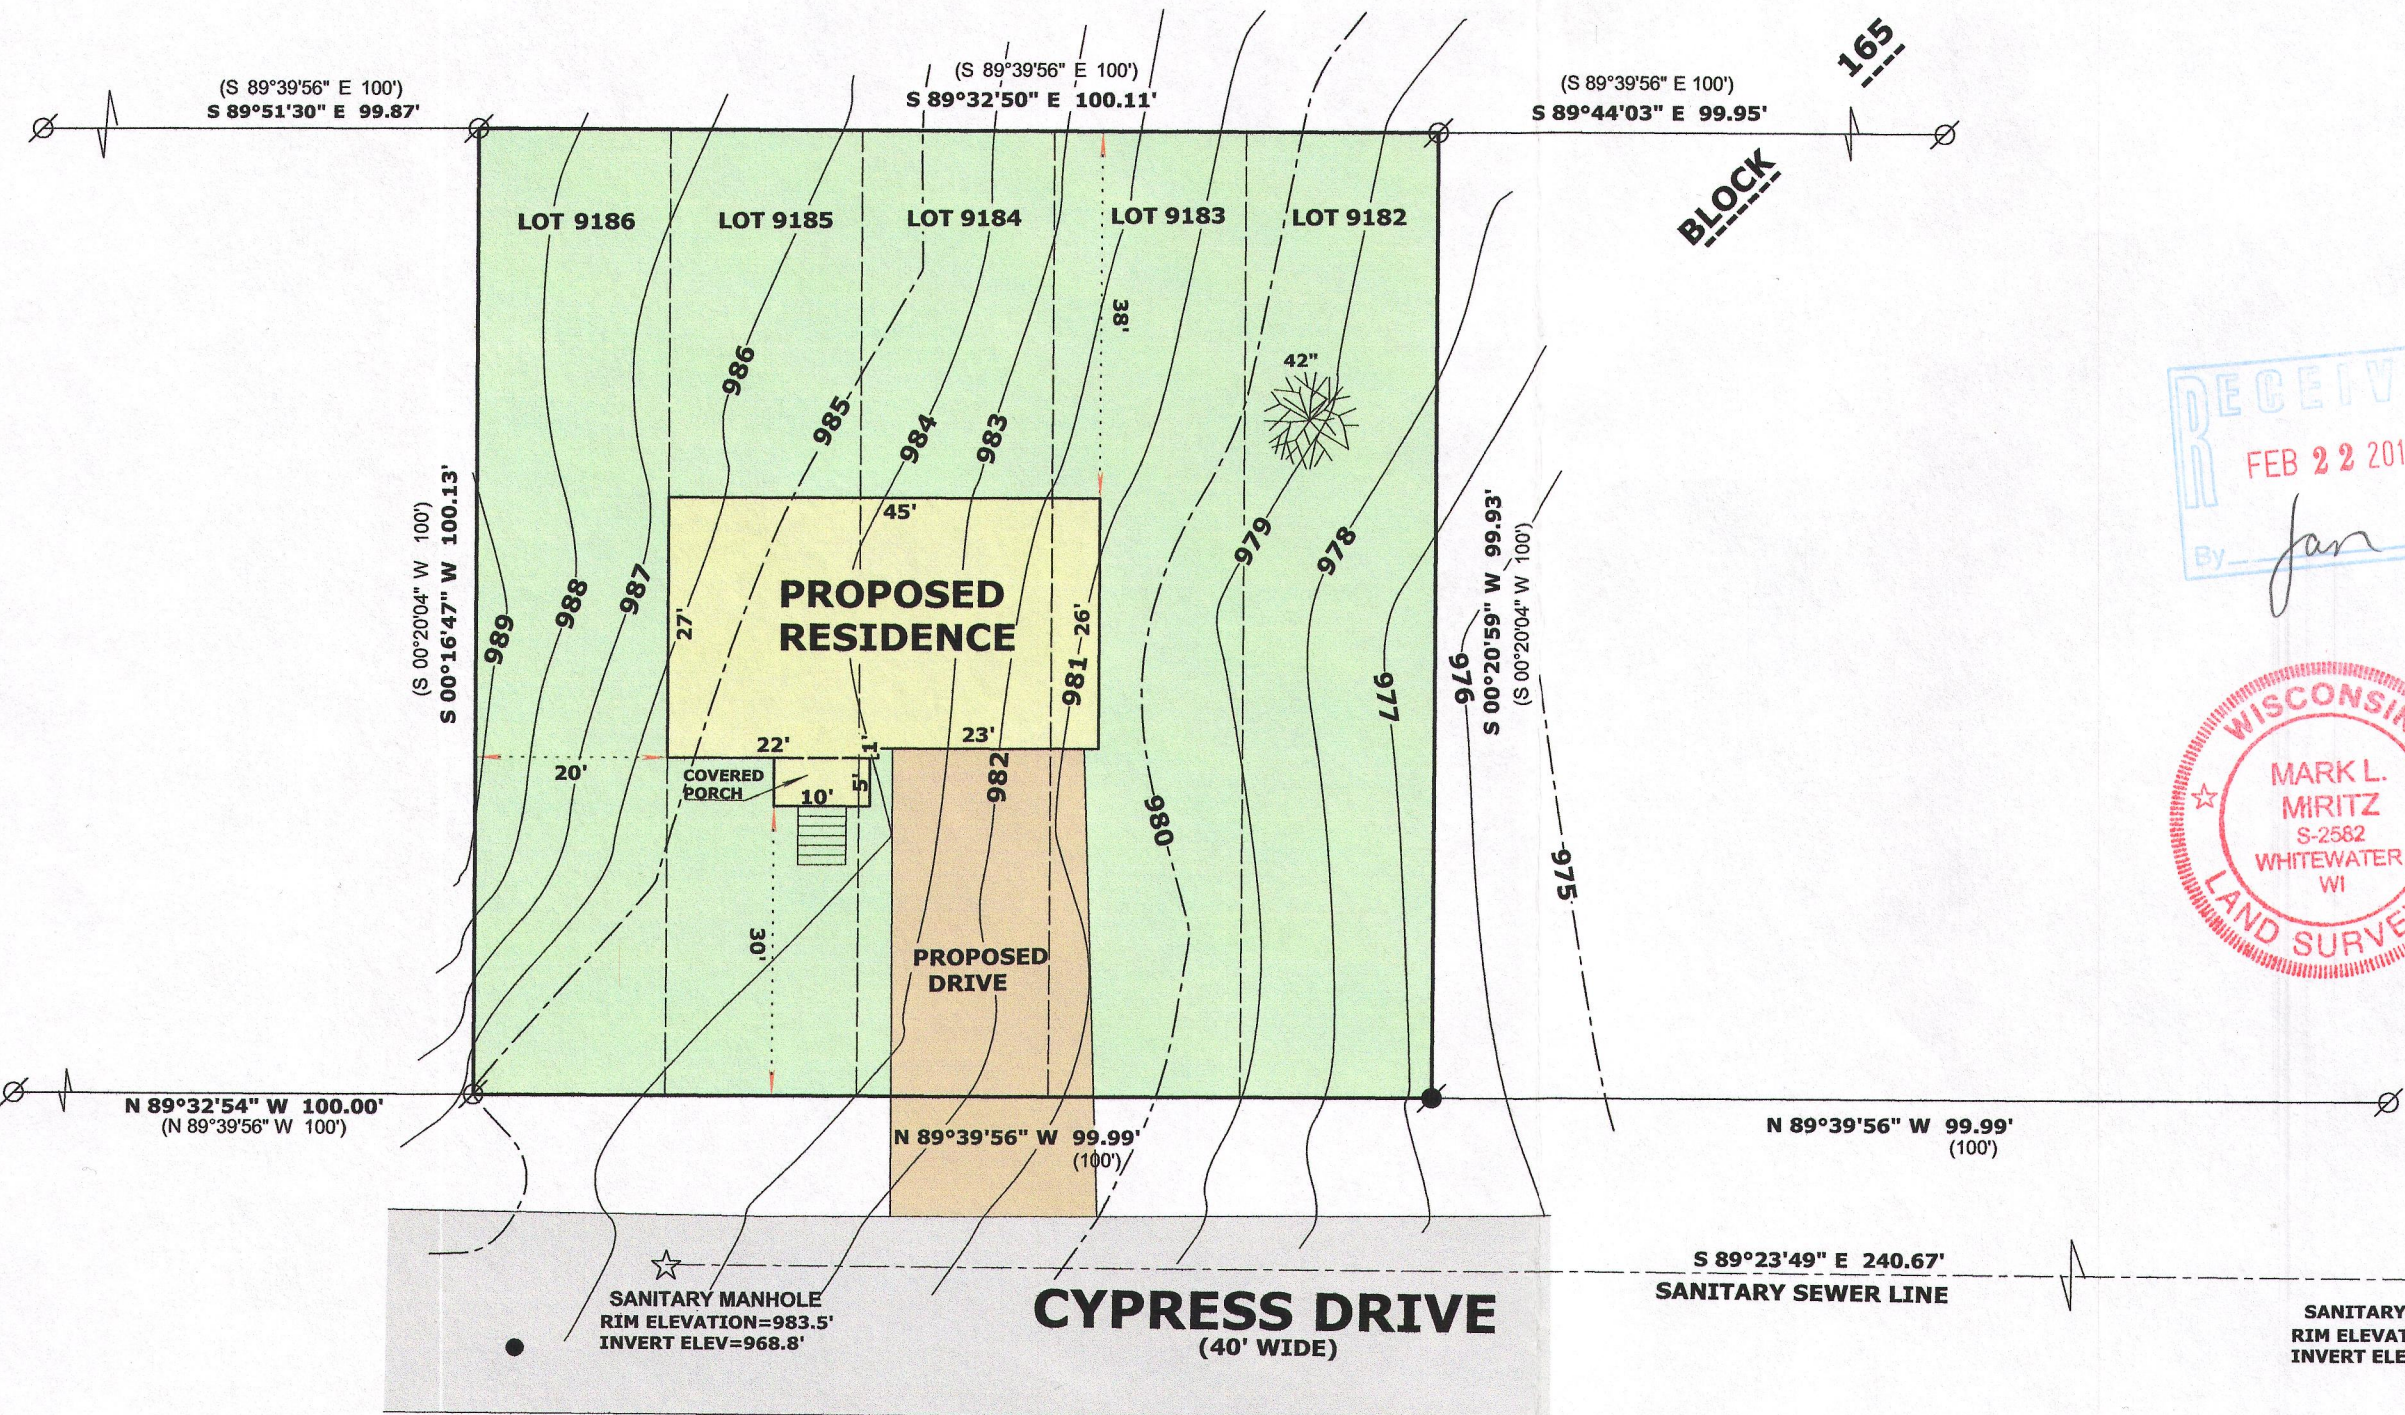

RECEIVED
FEB 22 2016
By Jan

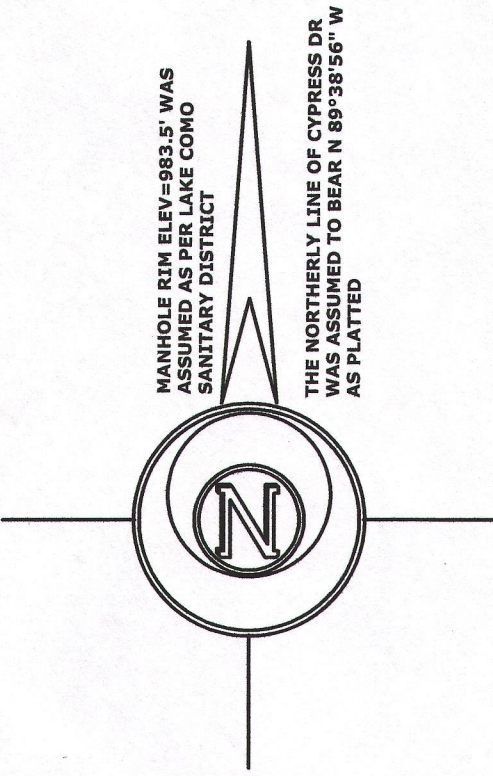

JLCB-1974 217.4174