



denotes iron
pipe found

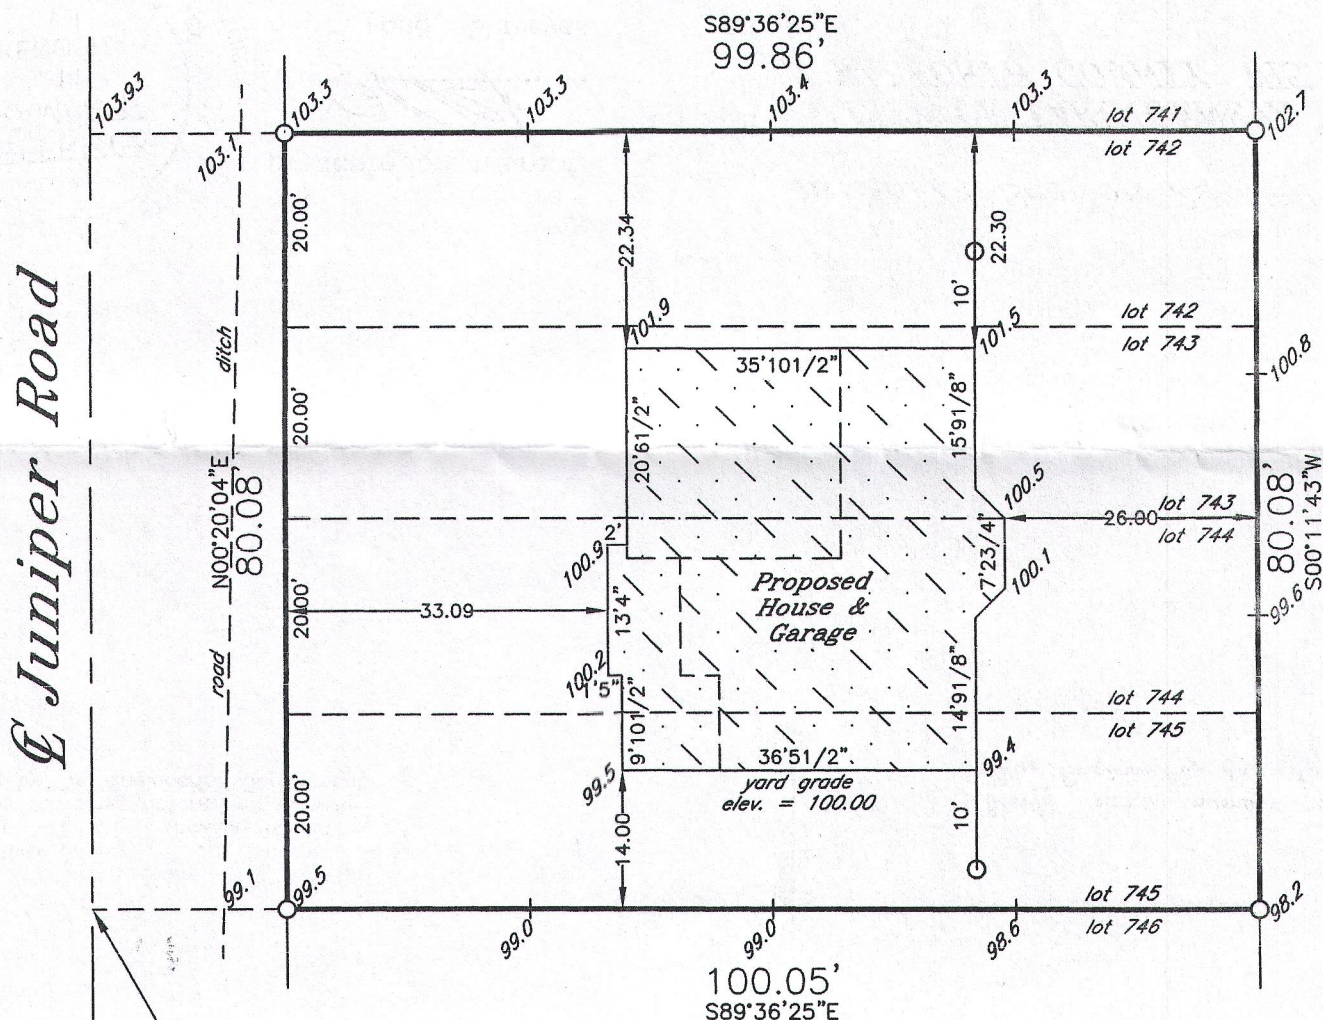

project BENCHMARK - paint spot in
center of pavement elev. = 100.00

* outside finish grade = EL 104.00
(advisory only) - top of founda-
tion = EL 104.67 (advisory only) un-
less otherwise determined in writ-
ing by City Engineering Department


Scale
1" = 20'

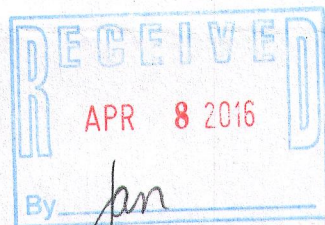

* Verify exact number with
City Engineering Department

Proposed building field staked true size. Contractor to verify all dimensions be-
fore building by same and adhere to drainage plan in effect for this subdivision.
Refer to a current title report for easements or restrictions which may affect
the use of this site that are not shown on the recorded subdivision plat.

J.K.R. SURVEYING, INC.
8121 22ND AVENUE
KENOSHA, WI 53143

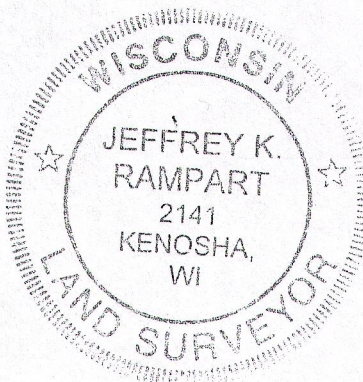

I hereby certify that
this property was
surveyed under my
direction and this
plat is a true re-
presentation thereof.

[Signature]
Reg. Land Surveyor
February 22, 2016

Plat of Survey of
LOTS 742 - 745 BLOCK 13
LAKE COMO BEACH THIRD MAP
in SE1/4 Section 22-2-17
CITY OF LAKE GENEVA
WALWORTH COUNTY, WIS.
-for-
Wausau Homes

JLCB-85d 217-4190