

LAND-MARK SURVEYING
Mark L. Miritz
Wisconsin Professional Land Surveyor S-2582

N9330 Knuteson Drive
Whitewater, WI 53190
Phone: (262) 495-3284
MARKMIRITZ@
LAND-MARKSURVEYING.COM

PLAT OF SURVEY

GRADING LEGEND


(XXX) ——— EXISTING CONTOUR
x(XXX) ——— EXISTING SPOT ELEVATION
—— XXX ——— PROPOSED CONTOUR
x XXX ——— PROPOSED SPOT ELEVATION
—— FLOWLINE (1% MINIMUM IN EARTH)
FL FLOWLINE
HP HIGH POINT
UNIFORM SLOPE
EP EDGE OF PAVEMENT
SHEET FLOW CONDITION
FS FINISHED SURFACE
5 INDICATES SILT FENCING PER DNR STD. 1056 TO BE INSTALLED PRIOR TO ANY GRADING OR EXCAVATION OPERATIONS AND MAINTAINED IN PLACE UNTIL GROUND COVER AND OTHER LANDSCAPING IS ESTABLISHED.

LEGAL DESCRIPTION

LOCATED IN THE SOUTHWEST 1/4 OF THE SOUTHEAST 1/4, SECTION 21, TOWNSHIP 2 NORTH, RANGE 17 EAST, IN THE TOWN OF GENEVA, WALWORTH COUNTY, WISCONSIN.
LOTS 9235 THRU 9242 INCLUSIVE AND LOTS 9255 THRU 9260 INCLUSIVE, ALL IN BLOCK 166 OF LAKE COMO BEACH FOURTH MAP.

SITE ADDRESS: W3833 ALDER DR., LAKE GENEVA

OWNER: ALICE JOHANSON & DONALD JOHANSON
6927 N. OLCOTT AVE.
CHICAGO, IL. 60631

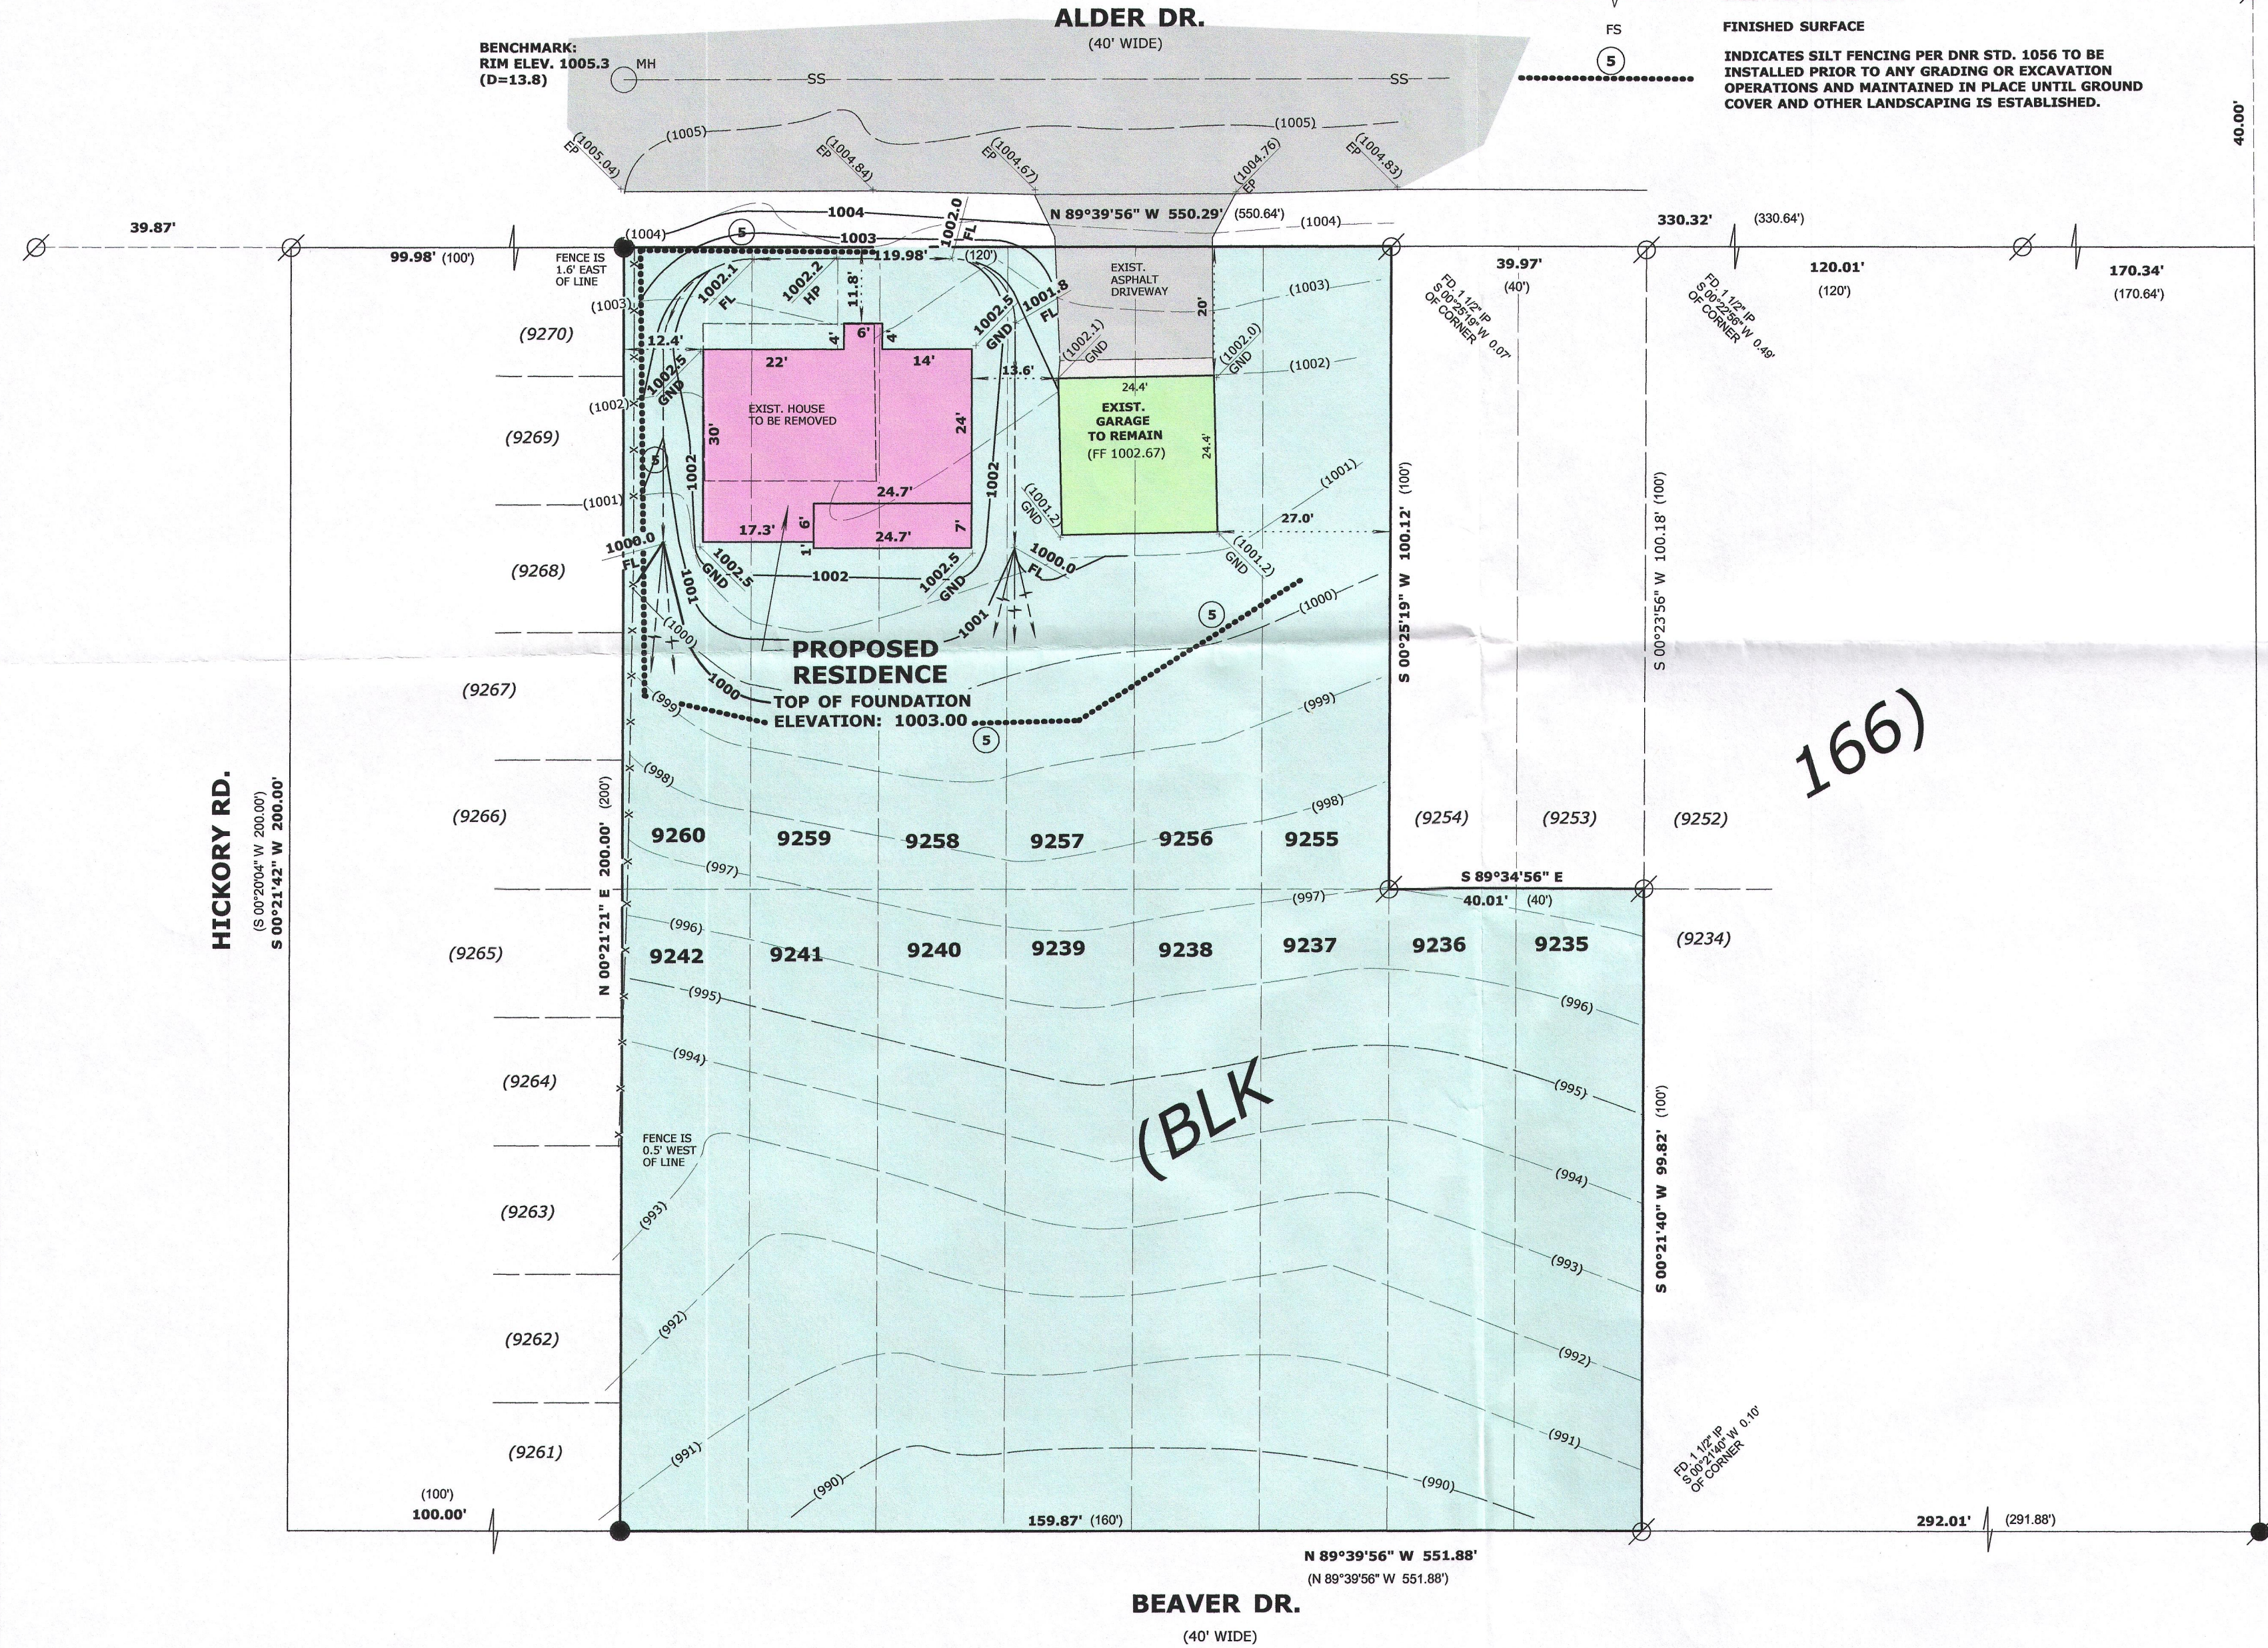


LEGEND

FOUND IRON PIPE
FOUND IRON ROD
FOUND COUNTY MONUMENT
FOUND CONCRETE MONUMENT
CHISEL CUT IN CONCRETE
SET IRON ROD, 18" LONG, WEIGHING 1.5 LBS./LINEAL FT., 3/4" DIA.
(x x) RECORDED AS DIMENSION
— x — EXISTING FENCE

SCALE: 1 INCH= 20 FEET

"I hereby certify that the above described property has been surveyed by me or under my direction and that the above map is a true representation thereof and shows the size and location of the property, its exterior boundaries, the location of all visible structures and dimensions of all principal buildings thereon, boundary fences, apparent easements, roadways and visible encroachments, if any. This survey is made for the use of the present owners of the property, and also those who purchase, mortgage, or guarantee the title thereto within one year from date hereof."

Mark L. Miritz
MARK L. MIRITZ
WISCONSIN PROFESSIONAL
LAND SURVEYOR S-2582

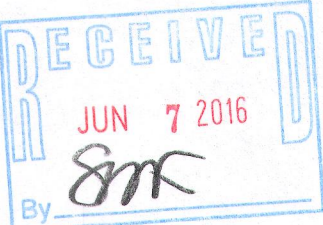

JLCB-1987

217-4603