

**LAND-MARK SURVEYING**  
Mark L. Miritz  
Wisconsin Registered Land Surveyor S-2582

N9330 Knuteson Drive  
Whitewater, WI 53190  
Phone: (262) 495-3284  
FAX: (262) 495-8421  
LAND-MARKSURVEYING.COM

## PLAT OF SURVEY

**LOTS 4960 - 4964 INCLUSIVE OF BLOCK 87 OF LAKE  
COMO BEACH SUBDIVISION, LOCATED IN THE TOWN  
2 NORTH, RANGE 17 EAST, WALWORTH COUNTY,  
WISCONSIN.**


**OWNER: RUSSELL STOLLER  
415 WESLEY AVE., SUITE 1  
OAK PARK, IL. 60302**

**DRIVE**

**COMO**

50' WIDE

N 00°13'53" E 200.00'

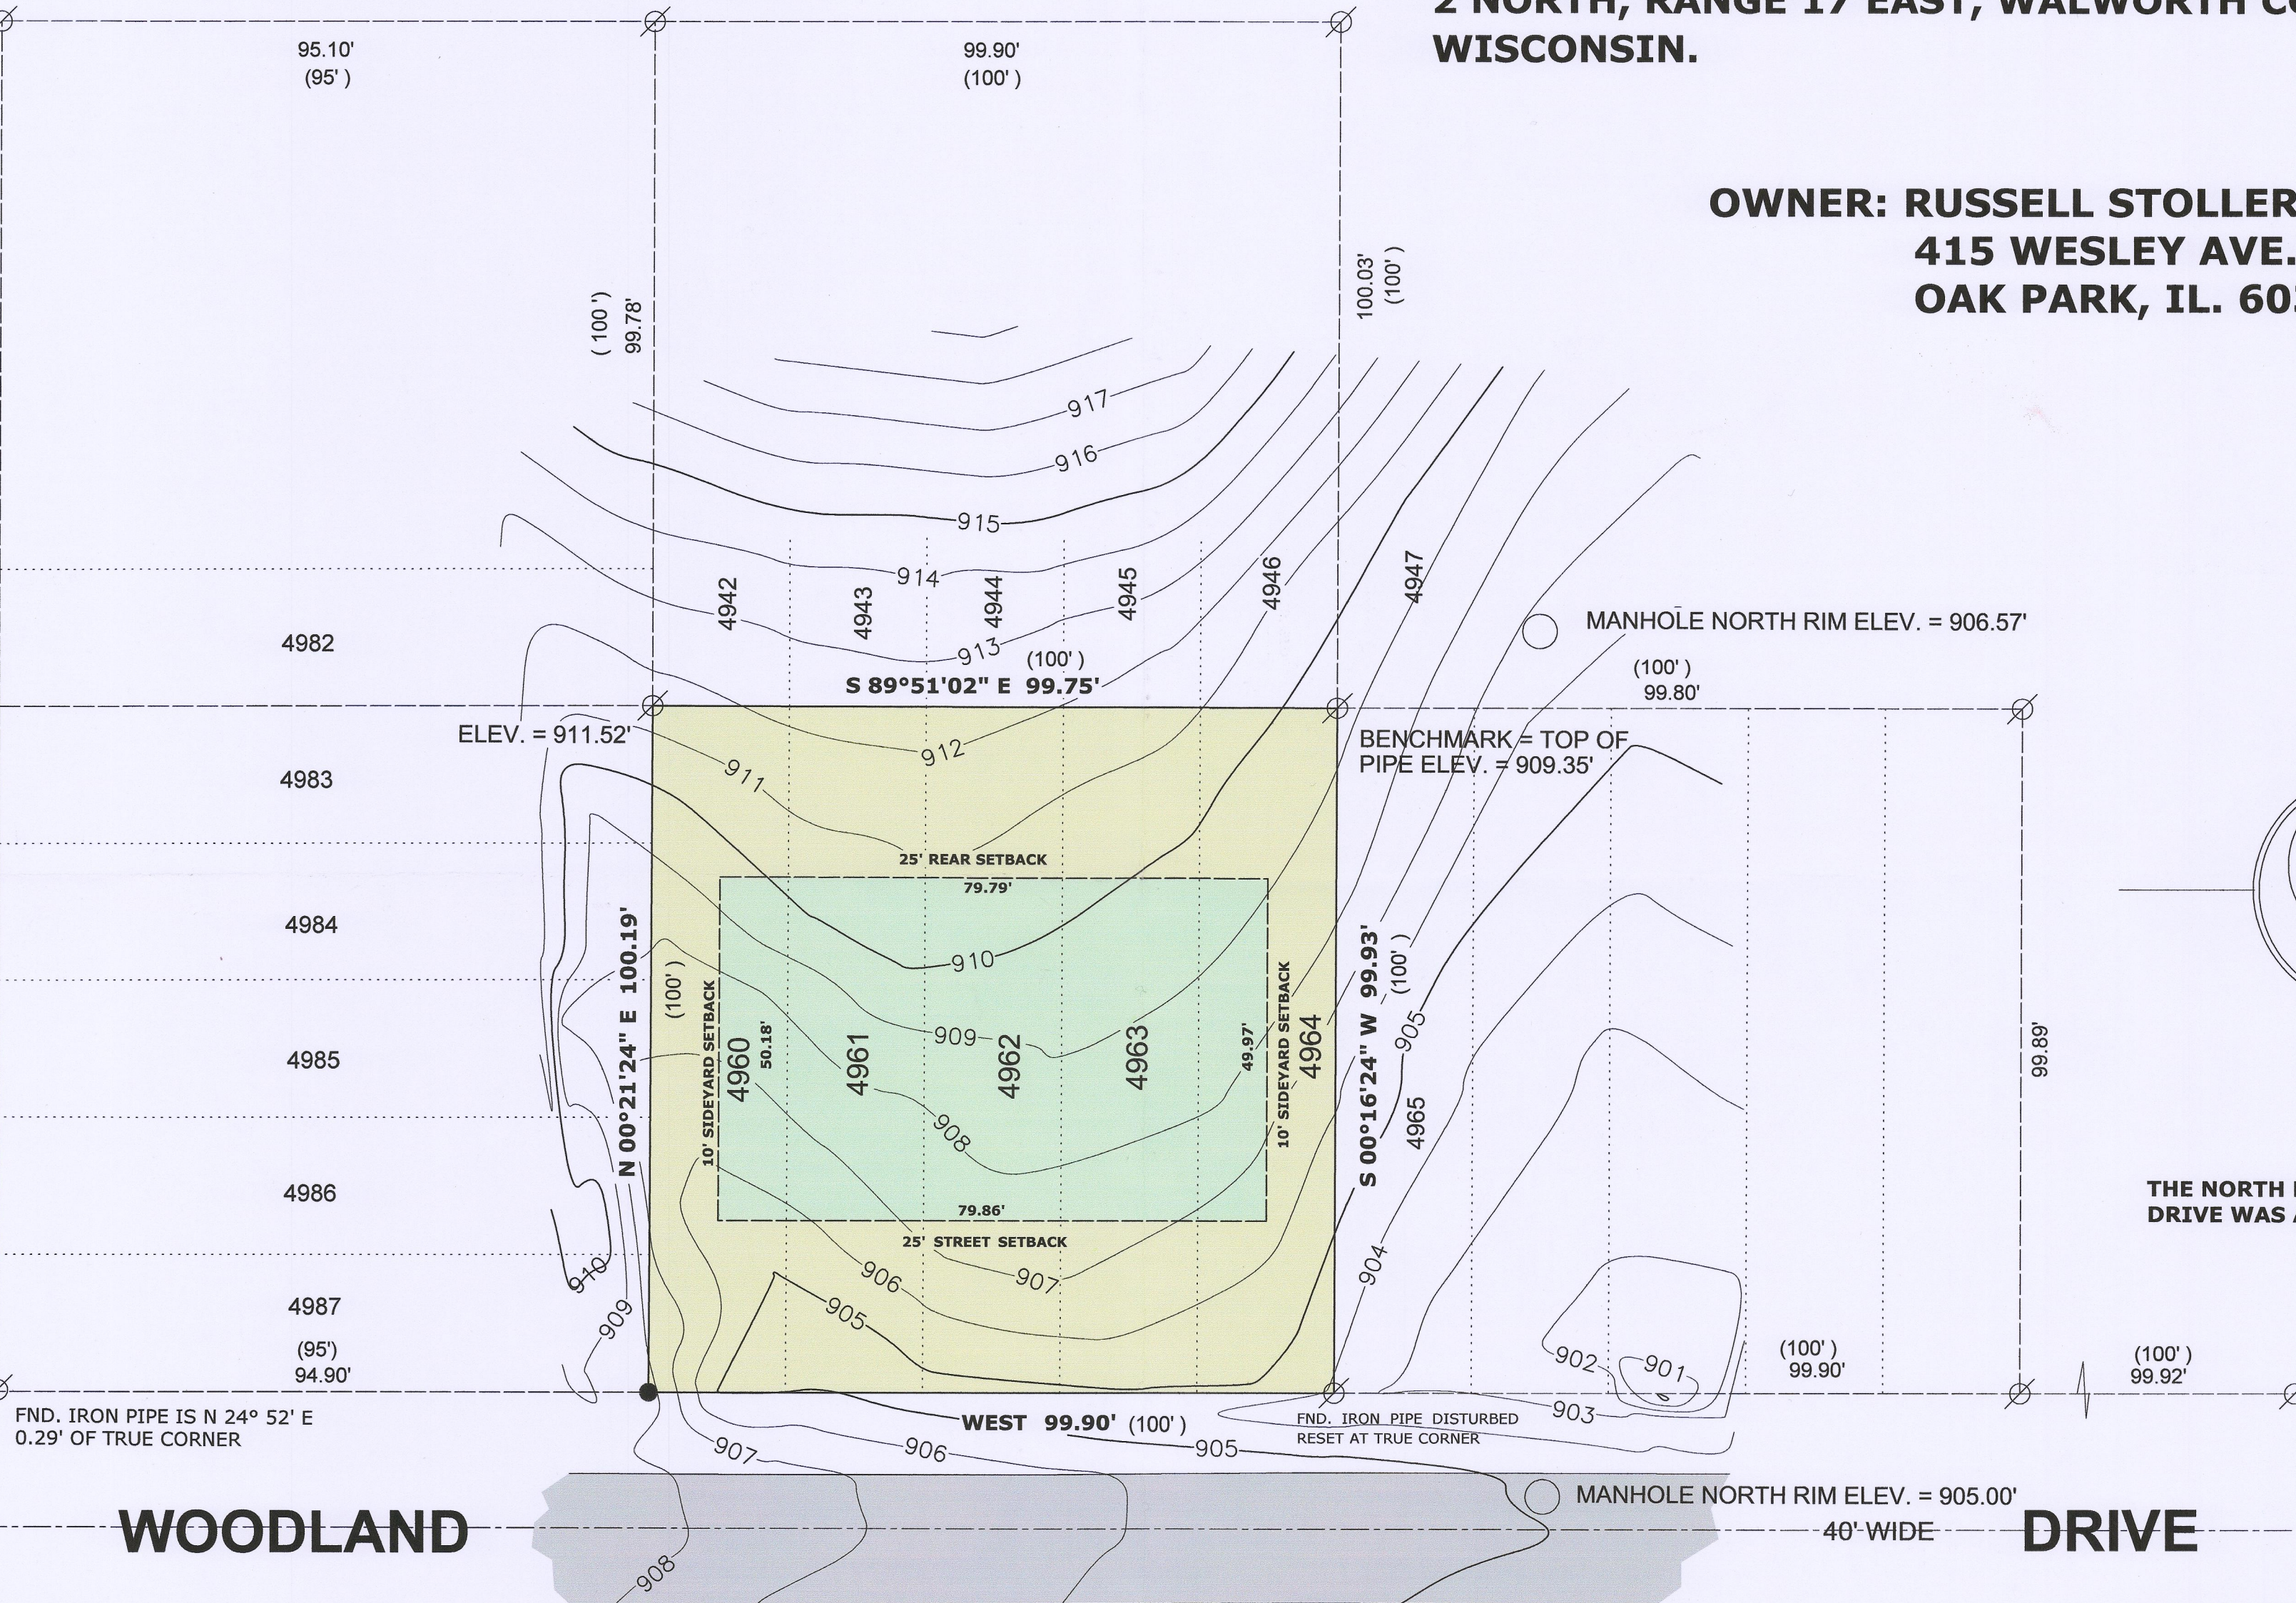

**WOODLAND**

**THE NORTH LINE OF WOODLAND  
DRIVE WAS ASSUMED TO BEAR WEST**

### LEGEND


- FOUND IRON PIPE
- FOUND IRON ROD
- FOUND COUNTY MONUMENT
- FOUND CONCRETE MONUMENT
- CHISEL CUT IN CONCRETE
- SET IRON ROD, 24" LONG, WEIGHING 1.5 LBS./LINEAL FT., 3/4" DIA.
- RECORDED AS DIMENSION
- EXISTING FENCE

SCALE: 1" = 20 FEET

"I hereby certify that the above described property has been surveyed by me or under my direction and that the above map is a true representation thereof and shows the size and location of the property, its exterior boundaries, the location of all visible structures and dimensions of all principal buildings thereon, boundary fences, apparent easements, roadways and visible encroachments, if any."  
"This survey is made for the use of the present owners of the property, and also those who purchase, mortgage, or guarantee the title thereto within one year from date hereof."

*Mark L. Miritz*  
MARK L. MIRITZ  
WISCONSIN REGISTERED  
LAND SURVEYOR S-2582

REVISED SETBACK JAN. 17, 2017 DATE: APRIL 17, 2007 JOB NO. 07.404

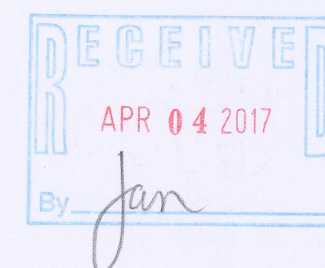

JLCB-990

217-4294