

PLAT OF SURVEY

LOT 5 OF MAPLE TREE FARMS
 A SUBDIVISION LOCATED IN PART OF THE NW 1/4, OF THE SW 1/4 AND SE 1/4
 OF SECTION 33, TOWNSHIP 2 NORTH, RANGE 17 EAST
 WALWORTH COUNTY, WISCONSIN




BIDGET & CHAD BETH RESIDENCE

JORNDT-FAHEY, LLC
 168 ELKHORN ROAD
 WILLIAMS BAY, WI 53191


FARRIS, HANSEN & ASSOCIATES, INC.
 ENGINEERING - ARCHITECTURE - SURVEYING
 7 RIDGWAY COURT P.O. BOX 437
 ELKHORN, WISCONSIN 53121
 OFFICE: (262) 723-2098 FAX: (262) 723-5886

REVISIONS

PROJECT NO. 9746
DATE: 4/27/2017
SHEET NO. 1 OF 1

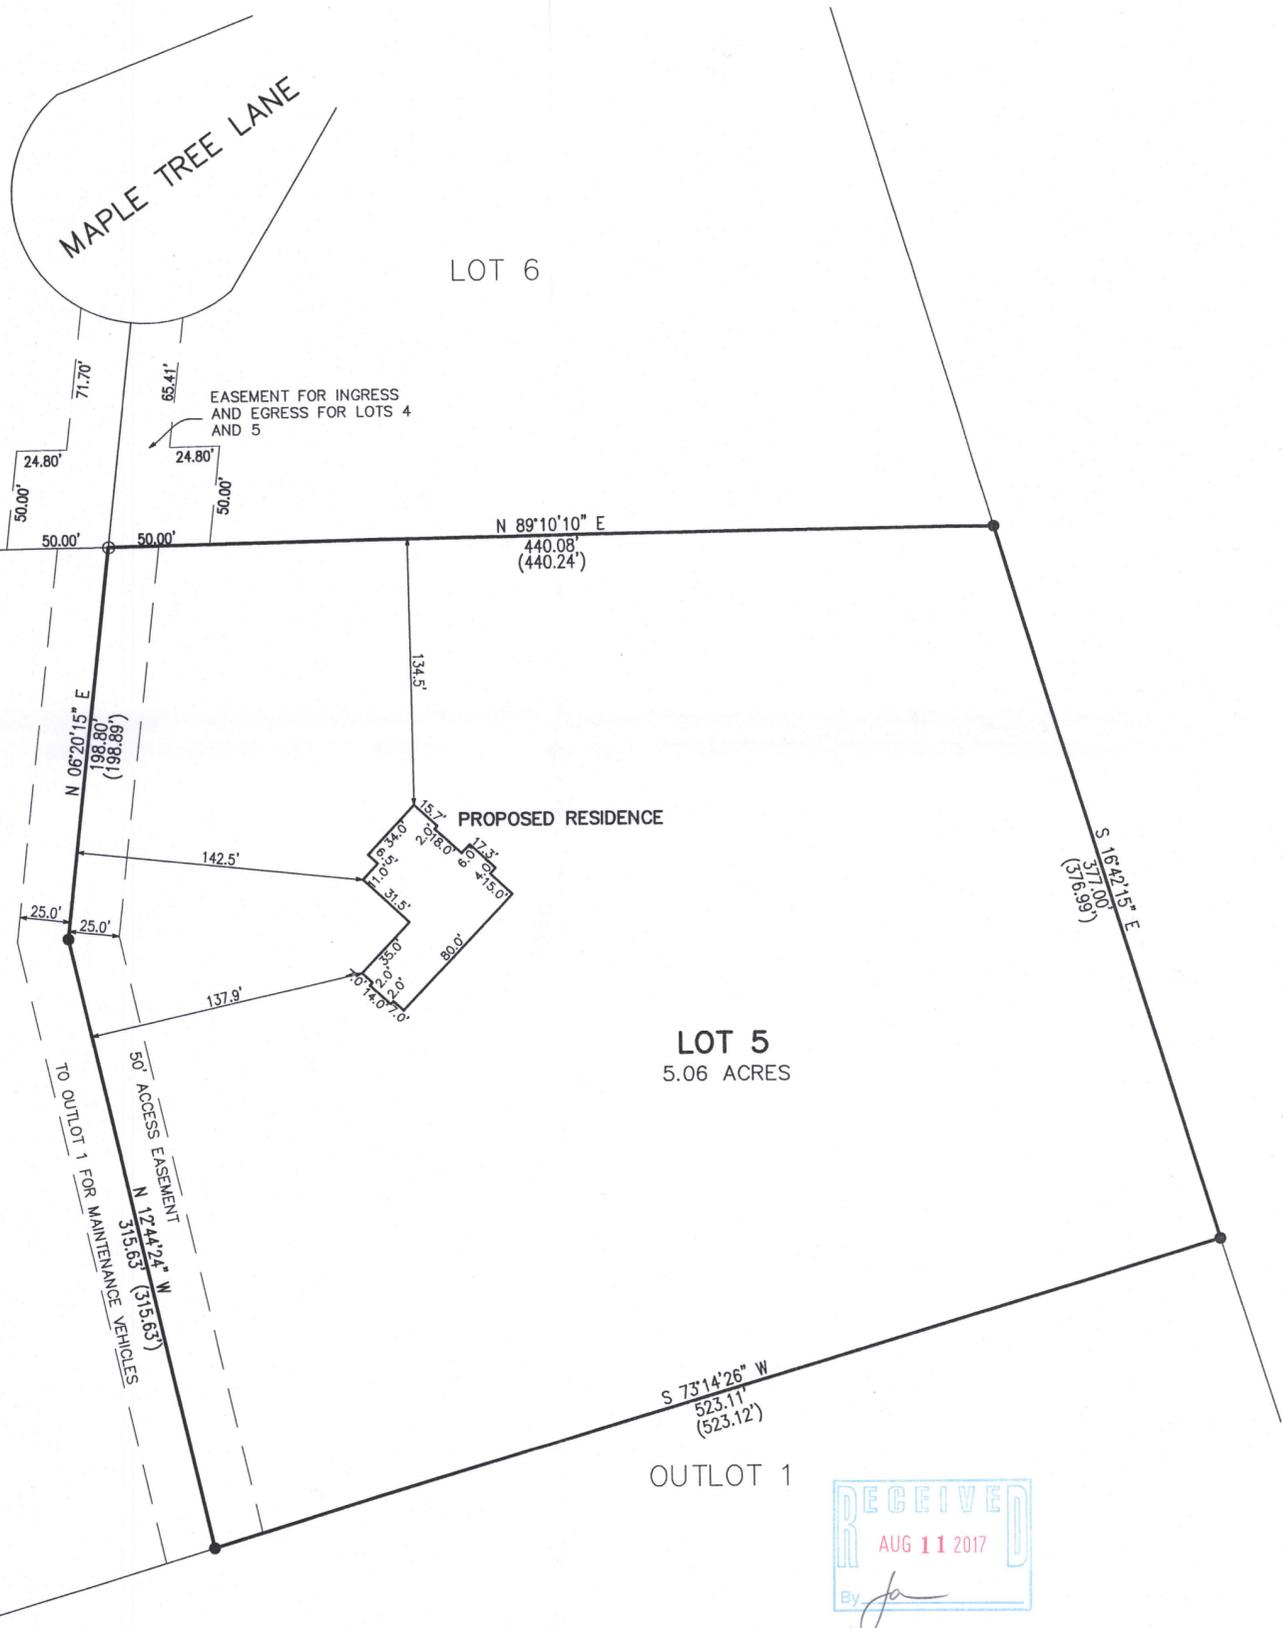

- LEGEND**
- = FOUND IRON PIPE STAKE, 1 3/8" O.D.
 - = FOUND IRON REBAR STAKE, 3/4" DIA.
 - {XXX} = RECORDED AS

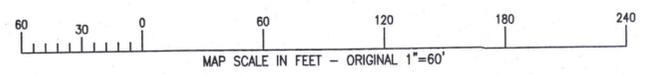

NOTE: COPIES OF THIS MAP TO WHICH THE FOLLOWING CERTIFICATE WILL APPLY SHOW THE SURVEYOR'S ORIGINAL SEAL AND SIGNATURE IN RED INK. COPIES BY ANY OTHER MEANS MAY HAVE ALTERATIONS WHICH DO NOT REPRESENT THE SURVEYOR'S WORK PRODUCT.

I HEREBY CERTIFY THAT THE ABOVE DESCRIBED PROPERTY HAS BEEN SURVEYED UNDER MY DIRECTION AND THAT THE ABOVE MAP IS A TRUE REPRESENTATION THEREOF AND SHOWS THE SIZE AND LOCATION OF THE PROPERTY AND ITS EXTERIOR BOUNDARIES. THIS SURVEY IS MADE FOR THE USE OF THE PRESENT OWNERS OF THE PROPERTY, AND ALSO THOSE WHO PURCHASE, MORTGAGE, OR GUARANTEE THE TITLE THERETO WITHIN ONE YEAR FROM THE DATE HEREOF.

DATED: 5/2/2017

Peter S. Gordon
 PETER S. GORDON P.L.S. 2101



MAY 02 2017

X:\PROJECTS\9746\9746SO.DWG

JMAP-5 217-4336