


PLAT OF SURVEY & TOPOGRAPHIC MAPPING

THE SOUTH 1/2 OF LOT 6375, LOTS 6376 THROUGH 6377 AND LOTS 6378 THROUGH 6382 OF BLOCK 110 OF LAKE COMO BEACH, A SUBDIVISION,
LOCATED IN PART OF THE NORTHWEST 1/4 OF THE NORTHEAST 1/4 OF SECTION 28, TOWN 2 NORTH, RANGE 17 EAST, WALWORTH COUNTY, WISCONSIN

ASSIGNED THE EASTERLY RIGHT OF WAY
BOUNDARY OF KALE ROAD
N 00°00'00" E

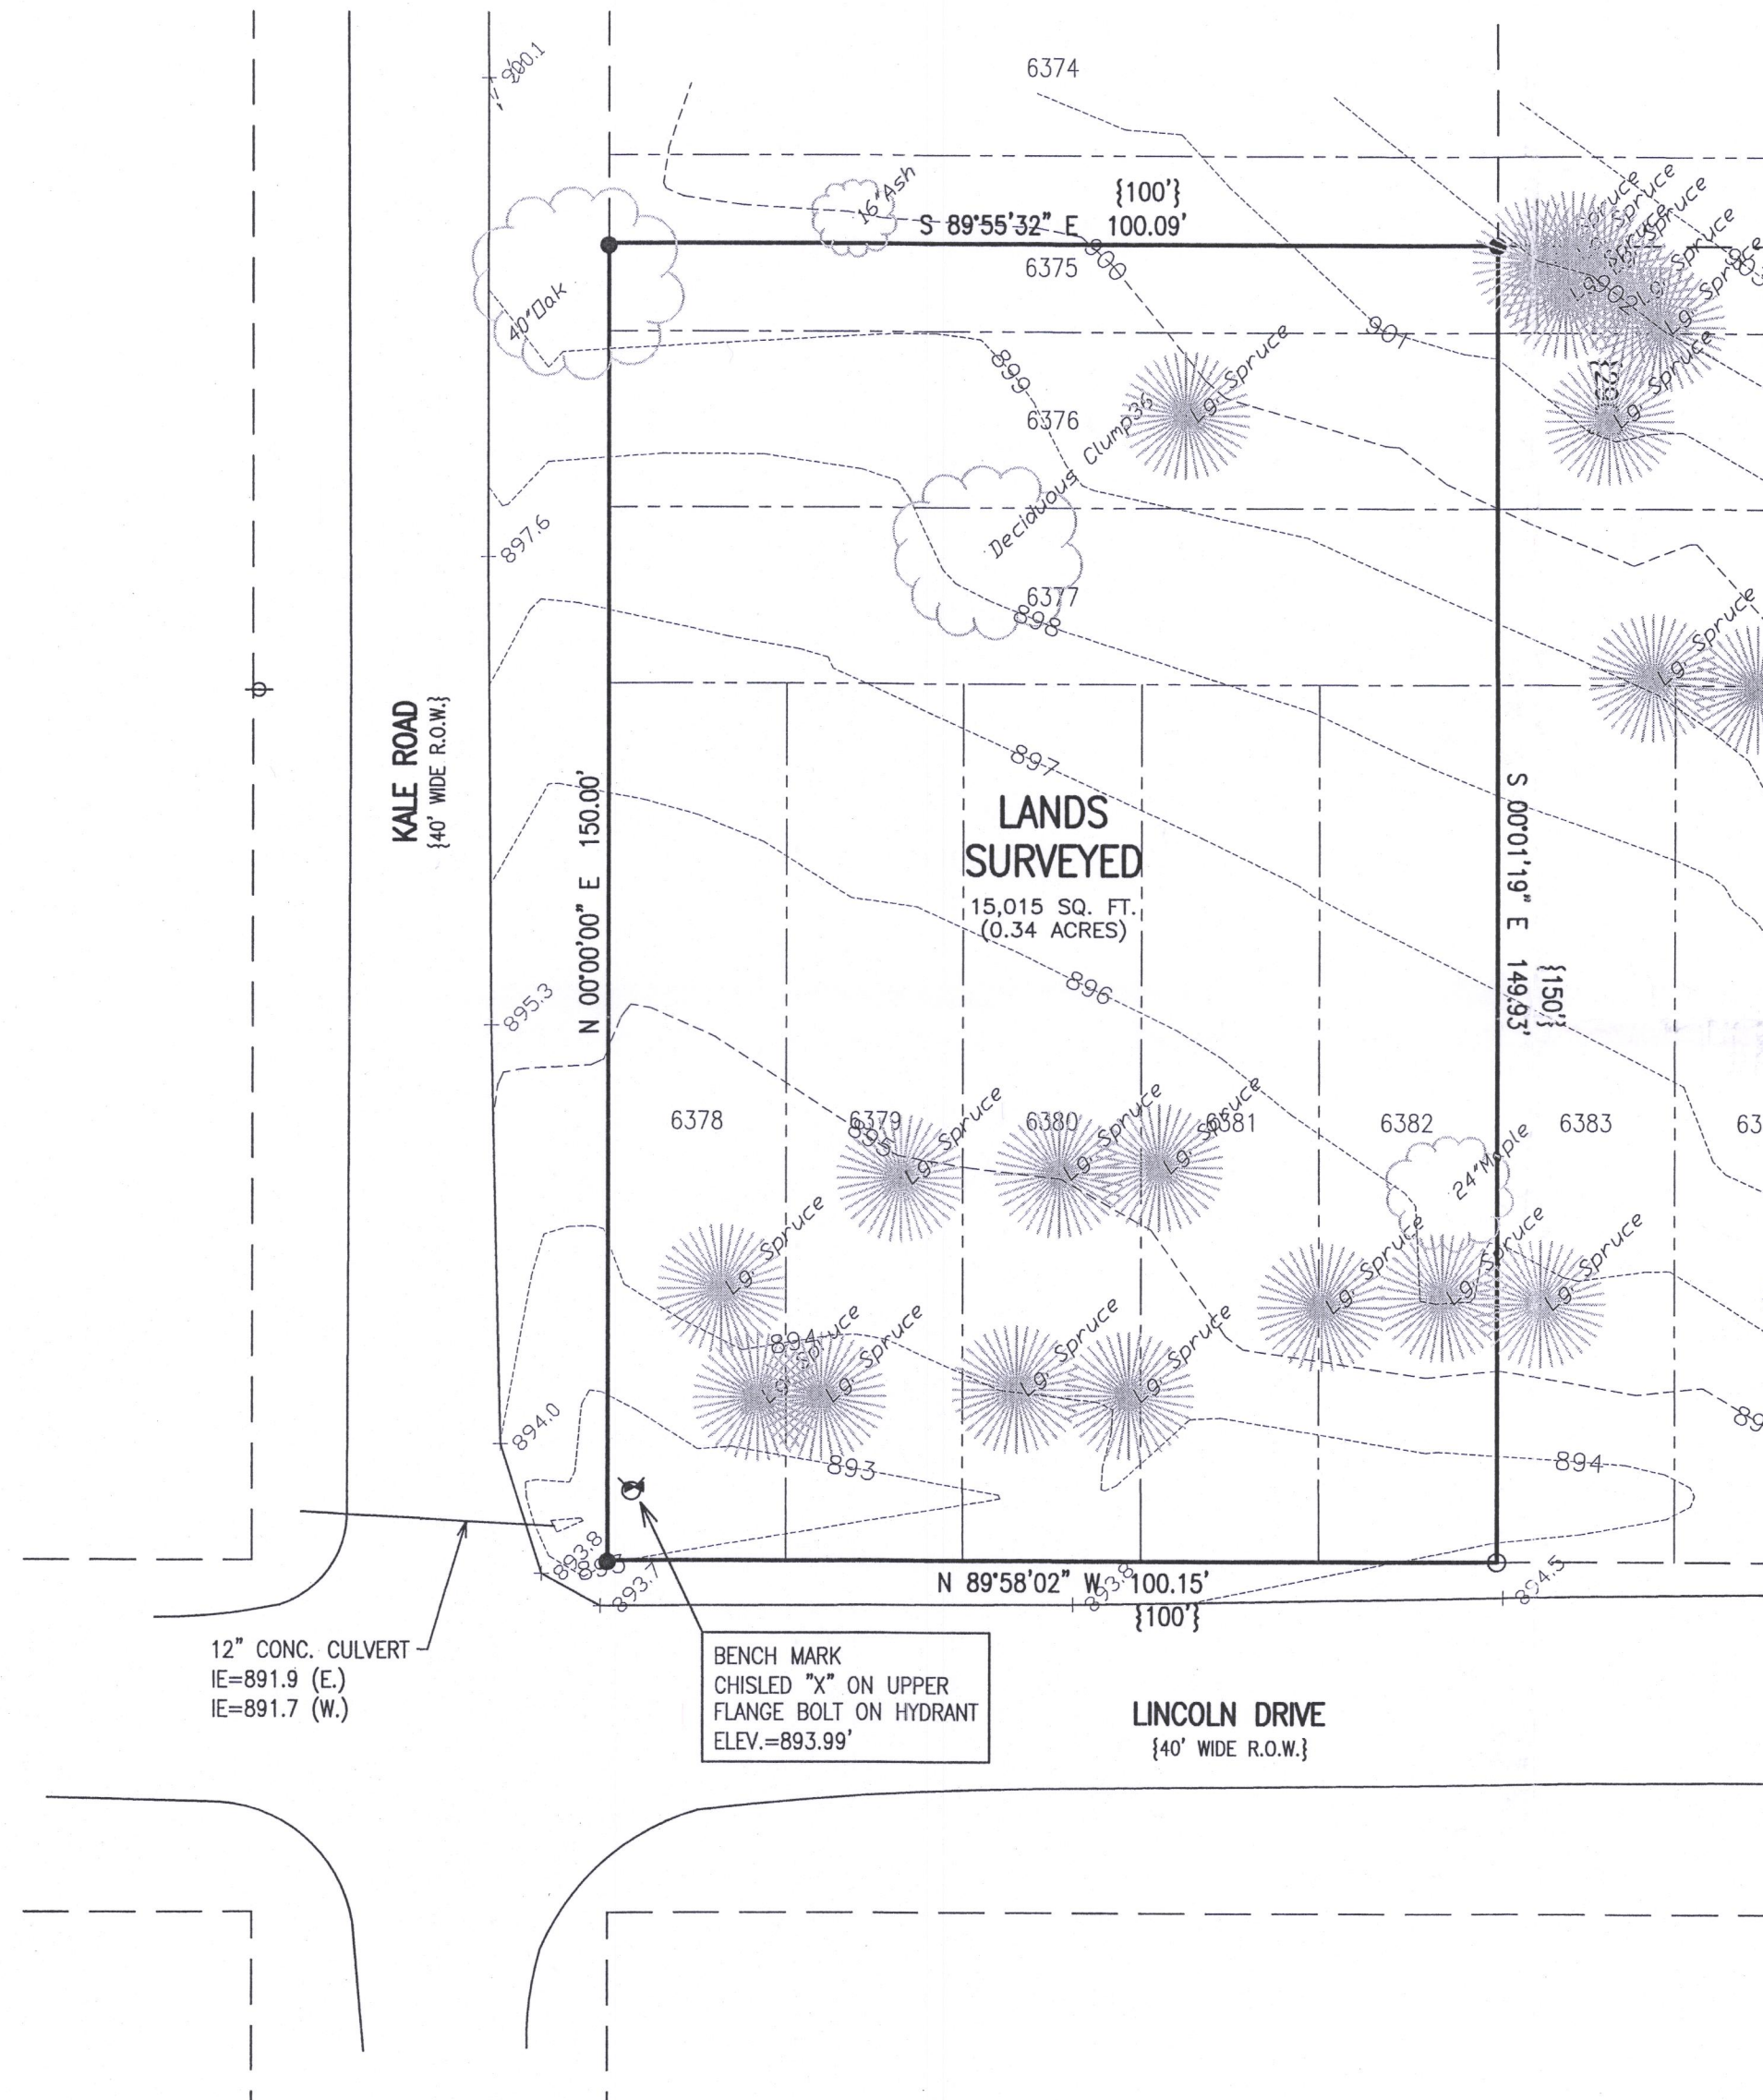

- LEGEND
- = FOUND IRON PIPE STAKE
 - = FOUND IRON REBAR STAKE
 - ⊕ = UTILITY POLE LOCATED
 - ⌵ = HYDRANT LOCATED
 - ⊗ = WATER VALVE LOCATED
 - {xxx} = RECORDED AS

12" CONC. CULVERT
IE=891.9 (E.)
IE=891.7 (W.)

BENCH MARK
CHISLED "X" ON UPPER
FLANGE BOLT ON HYDRANT
ELEV.=893.99'

LINCOLN DRIVE
{40' WIDE R.O.W.}



NOTE: COPIES OF THIS MAP TO WHICH THE FOLLOWING CERTIFICATE WILL APPLY SHOW THE SURVEYOR'S ORIGINAL SEAL AND SIGNATURE IN RED INK. COPIES BY ANY OTHER MEANS MAY HAVE ALTERATIONS WHICH DO NOT REPRESENT THE SURVEYOR'S WORK PRODUCT.

I HEREBY CERTIFY THAT THE ABOVE DESCRIBED PROPERTY HAS BEEN SURVEYED UNDER MY DIRECTION AND THAT THE ABOVE MAP IS A TRUE REPRESENTATION THEREOF AND SHOWS THE SIZE AND LOCATION OF THE PROPERTY AND ITS EXTERIOR BOUNDARIES. THIS SURVEY IS MADE FOR THE USE OF THE PRESENT OWNERS OF THE PROPERTY, AND ALSO THOSE WHO PURCHASE, MORTGAGE, OR GUARANTEE THE TITLE THERETO WITHIN ONE YEAR FROM THE DATE HEREOF.

DATED: 04/19/2017

Peter S. Gordon
PETER S. GORDON P.L.S. 2101



WORK ORDERED BY -
GREG CHAPMAN
24027 W. UNION STREET
PLAINFIELD, IL 60544


FARRIS, HANSEN & ASSOCIATES, INC.
ENGINEERING - ARCHITECTURE - SURVEYING
7 RIDGWAY COURT P.O. BOX 437
ELKHORN, WISCONSIN 53121
OFFICE: (262) 723-2098 FAX: (262) 723-5886

REVISIONS

PROJECT NO.
9419.T
DATE:
04/19/2017
SHEET NO.
1 OF 1

APR 17 2017

X:\PROJECTS\9419\9419_T\ACAD\9419_T Parcel 3.dwg

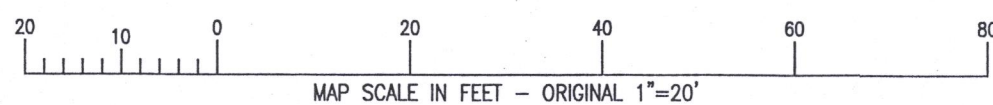

JLCB-1322

217-4337