


PLAT OF SURVEY

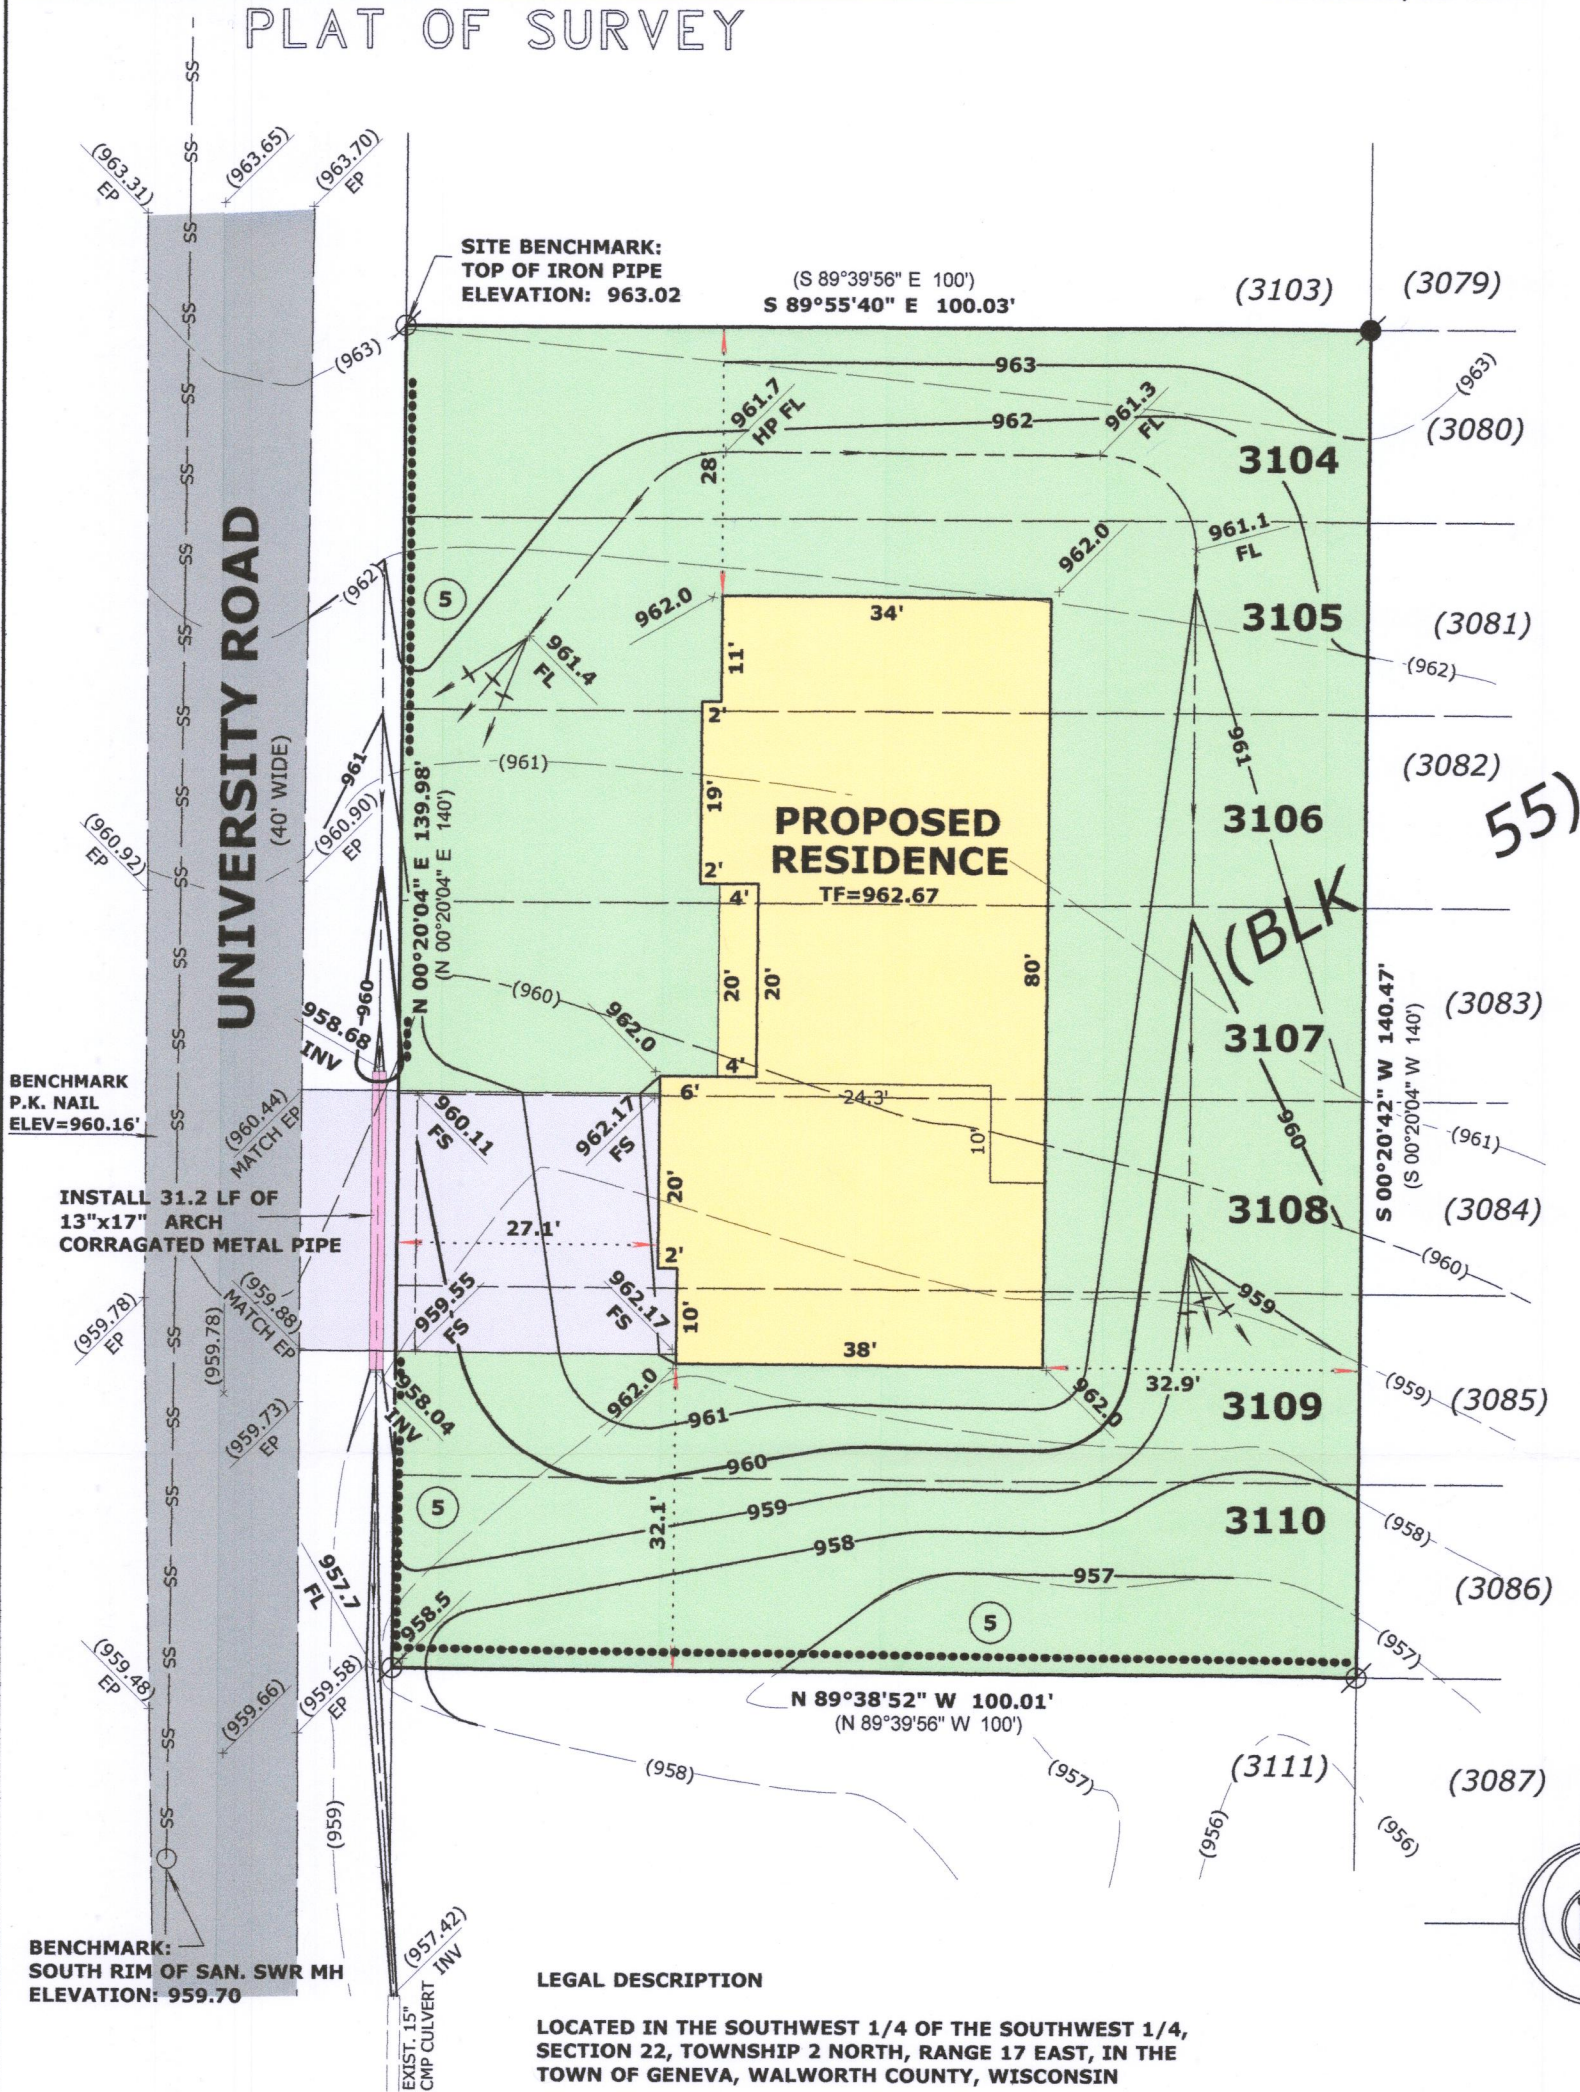


LEGAL DESCRIPTION

LOCATED IN THE SOUTHWEST 1/4 OF THE SOUTHWEST 1/4,
SECTION 22, TOWNSHIP 2 NORTH, RANGE 17 EAST, IN THE
TOWN OF GENEVA, WALWORTH COUNTY, WISCONSIN

LOTS 3104 THRU 3110, INCLUSIVE, IN BLOCK 55, LAKE
COMO BEACH SECOND MAP.

GRADING LEGEND

---(XXX)---	EXISTING CONTOUR
x(XXX)	EXISTING SPOT ELEVATION
---XXX---	PROPOSED CONTOUR
xXXX	PROPOSED SPOT ELEVATION
---	FLOWLINE (1% MINIMUM IN EARTH)
FL	FLOWLINE
HP	HIGH POINT
INV	INVERT
EP	EDGE OF PAVEMENT
---	SHEET FLOW CONDITION
FS	FINISHED SURFACE
(5)	INDICATES SILT FENCING PER DNR STD. 1056 TO BE INSTALLED PRIOR TO ANY GRADING OR EXCAVATION OPERATIONS AND MAINTAINED IN PLACE UNTIL GROUND COVER AND OTHER LANDSCAPING IS ESTABLISHED.

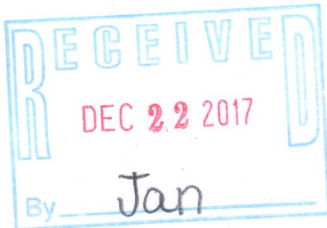

LEGEND

⊗	FOUND IRON PIPE
●	FOUND IRON ROD
(x x)	RECORDED AS DIMENSION
-x-x-	EXISTING FENCE

SCALE: 1 INCH = 20 FEET

"I hereby certify that the above described property has
been surveyed by me or under my direction and that the
above map is a true representation thereof and shows the
size and location of the property, its exterior boundaries,
the location of all visible structures and dimensions of all
principal buildings thereon, boundary fences, apparent
easements, roadways and visible encroachments, if any."
"This survey is made for the use of the present owners of
the property, and also those who purchase, mortgage, or
guarantee the title thereto within one year from date
hereof."

Mark L. Miritz
MARK L. MIRITZ
WISCONSIN PROFESSIONAL
LAND SURVEYOR S-2582

JLCB-560 217-4398

DATE: December 11, 2017 JOB NO.

17.1204