


HAROLD H. KOLB
REGISTERED PROFESSIONAL LAND SURVEYOR
LAKE GENEVA, WISCONSIN

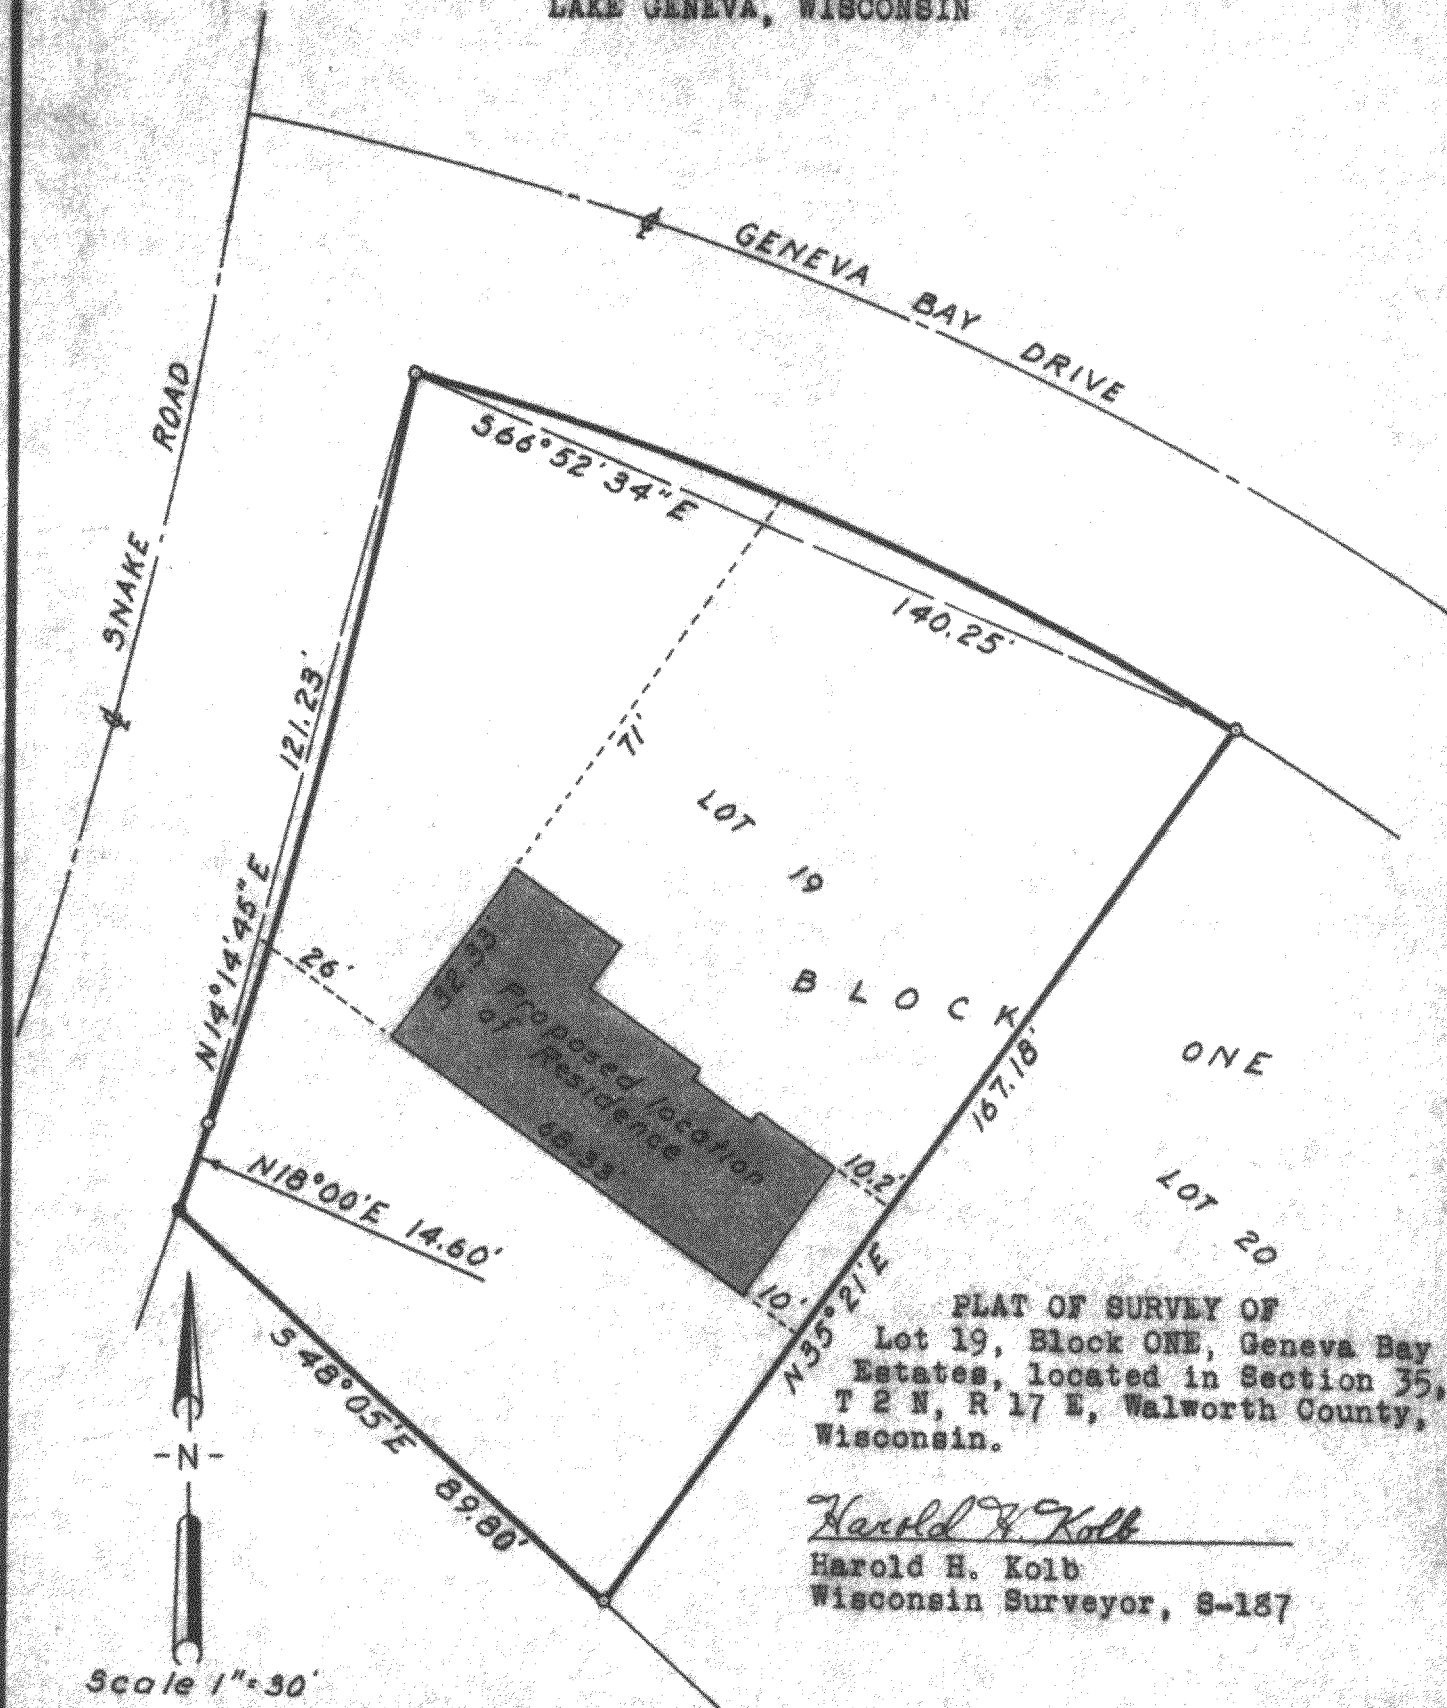

PLAT OF SURVEY OF
Lot 19, Block ONE, Geneva Bay
Estates, located in Section 35,
T 2 N, R 17 E, Walworth County,
Wisconsin.

Harold H. Kolb
Harold H. Kolb
Wisconsin Surveyor, S-187

• - Conc. Monument Found
o - Iron Pipe Found

March 1, 1963

21 7-443