



PREPARED FOR
RUSSELL WHITE

PLAT OF SURVEY


- OF -

Lots 4251 through 4259, all inclusive, Block 73, as designated and delineated on the map entitled "Fifth Map of Lake Como Beach, Walworth County, Wisconsin" located in Section 28, Township 2 North, Range 17 East, Town of Geneva, Walworth County, Wisconsin.

PATHFINDER SURVEYING
(a NMB Company)
P.O BOX 322
LAKE GENEVA, WI. 53147
WWW.PATHFINDERSURVEYING.NET
262-248-8303

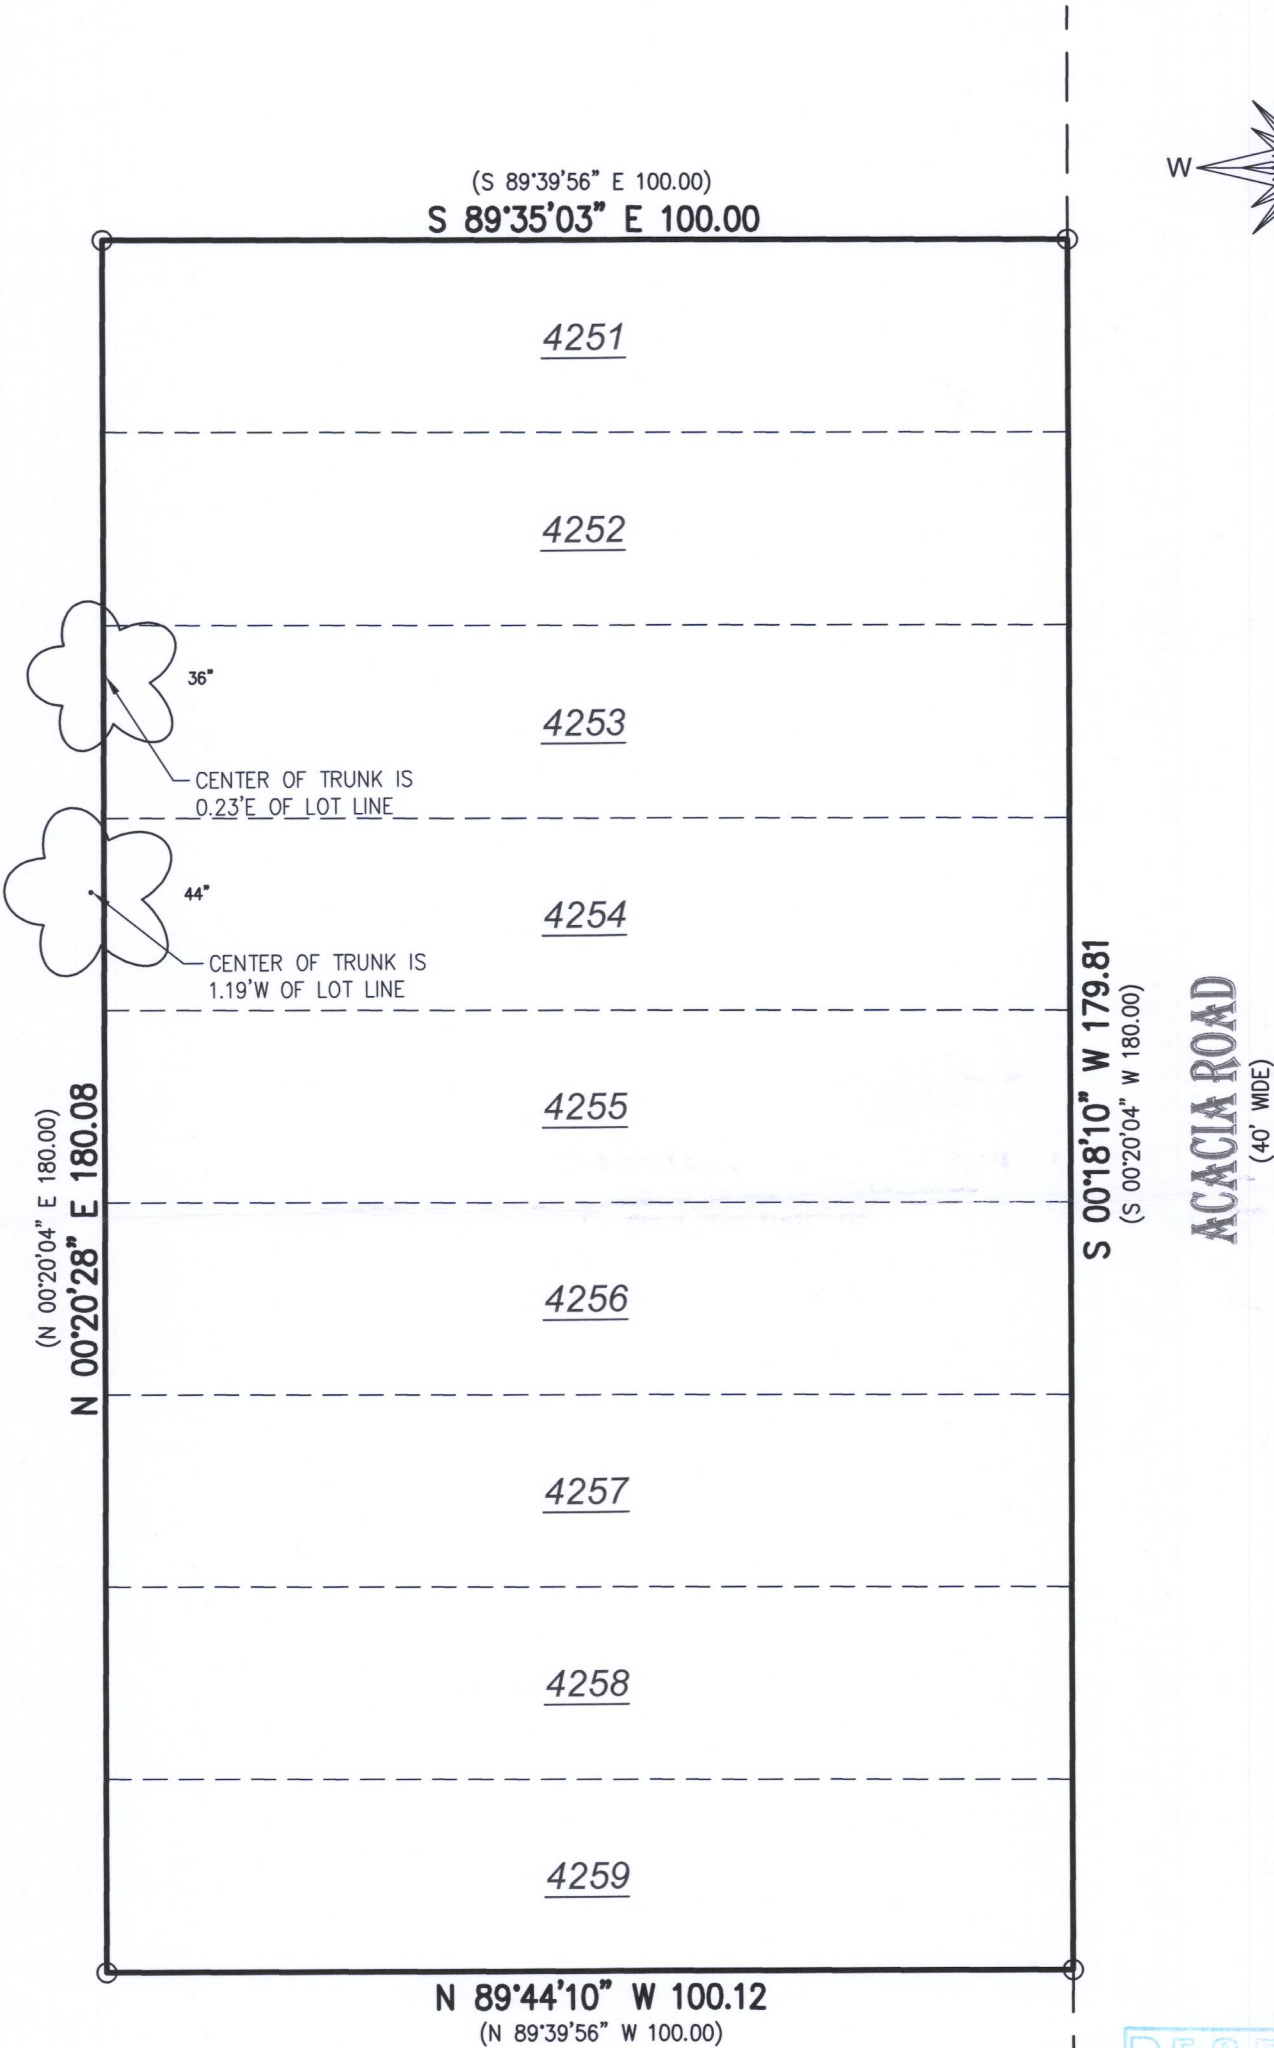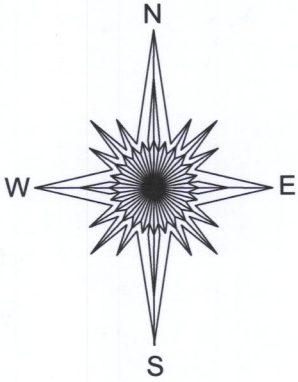

ACACIA ROAD
(40' WIDE)

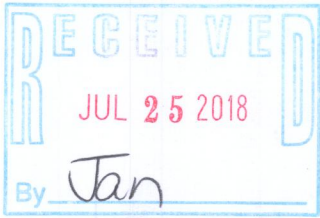

() = recorded as
○ = found iron pipe
6" = deciduous tree

SCALE 1" = 20'

JOB # 2018.0130.01

TAX ID # JLCB 00827

BASIS OF BEARING OF THIS PLAT: THE US STATE PLANE
COORDINATE SYSTEM SOUTH ZONE, NAD 83. WISCORS.

I hereby certify that I have surveyed the above- described property and the above map is a true representation thereof and shows the size and location of the property, its exterior boundaries, the location and dimensions of all structures thereon, fences, apparent easements and roadways and visible encroachments if any to the best of my knowledge and belief.

This survey is made for the present owners of the property, and those who purchase, mortgage, or guarantee the title thereto, within one year from the date hereof.

DATED THIS 3RD DAY OF MAY, 2018.

JLCB-827

217-4470