
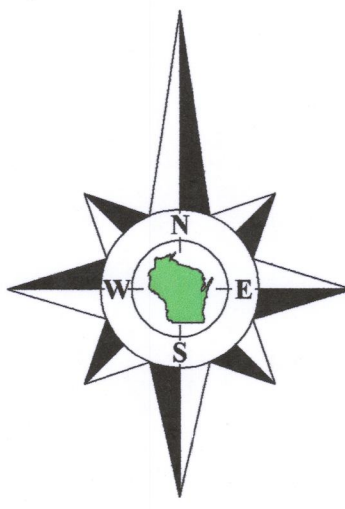


Plat of Survey


of  
Lot 1 of Certified Survey Map No. 4728,  
recorded in Vol. 31 of Certified Survey Maps of Walworth County on Page  
169 and located in the Southeast 1/4 of the Northeast 1/4 of Section 2, Town  
2 North, Range 17 East, Town of Geneva, Walworth County, Wisconsin.

Surveyed for: **Gary Duffy**  
N4767 Bowers Road  
Elkhorn, Wisconsin. 53121

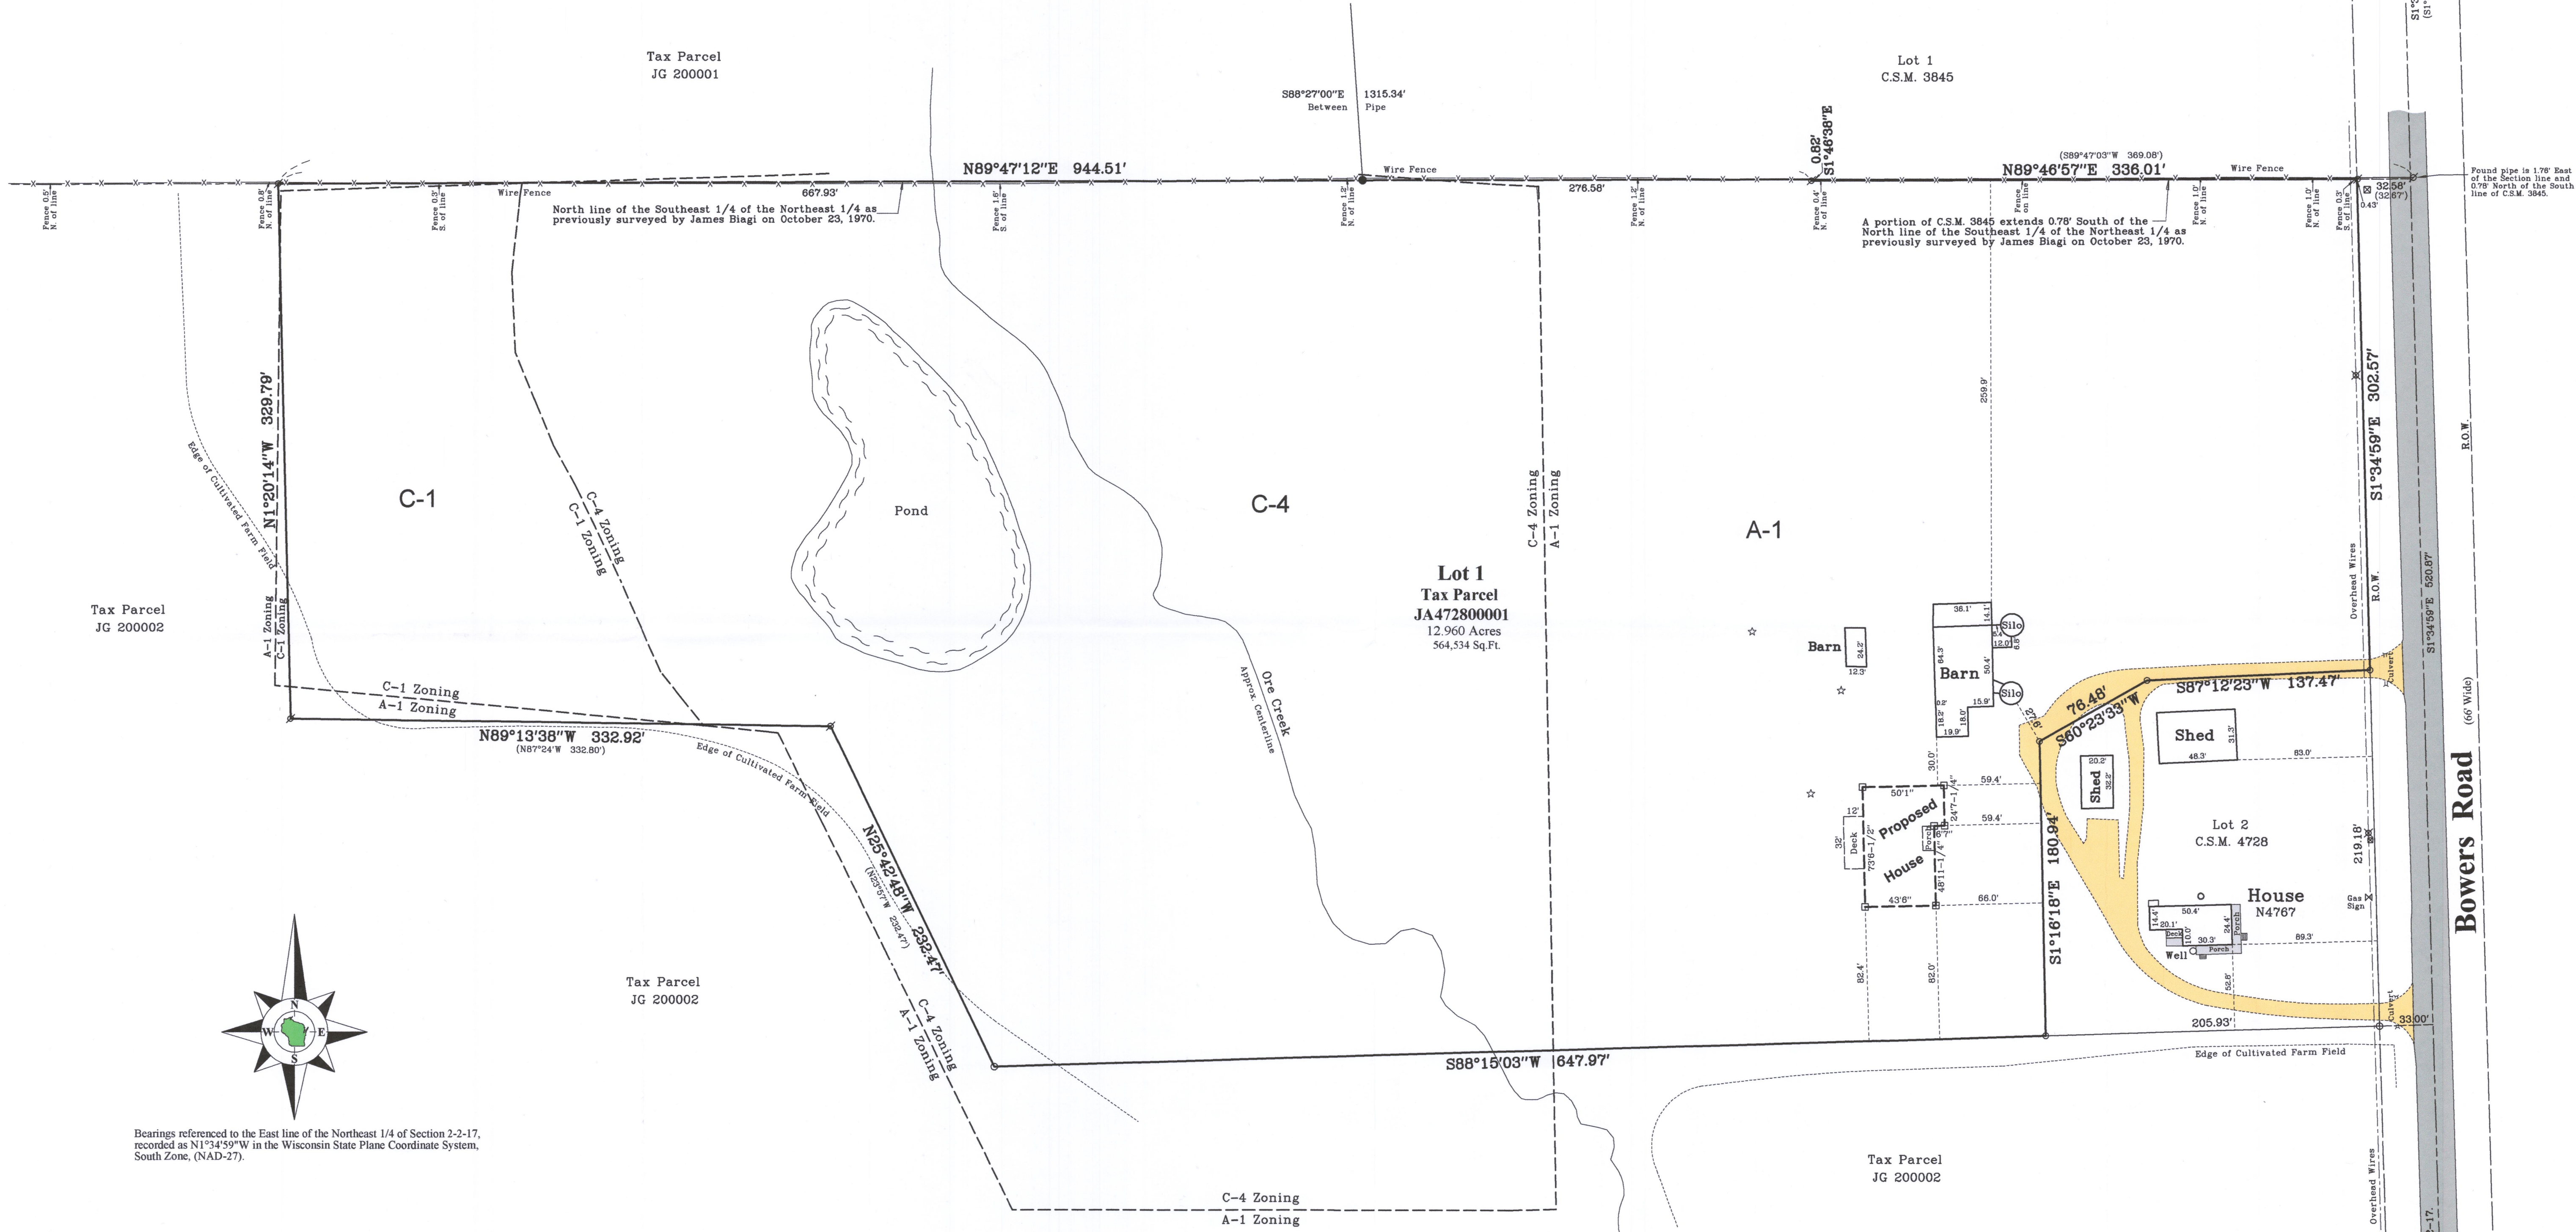

Bearings referenced to the East line of the Northeast 1/4 of Section 2-2-17,  
recorded as N1°34'59\"/>

**Notes:**  
The location of the pond and the centerline of Ore Creek are shown as  
imported from the Walworth County digital mapping.

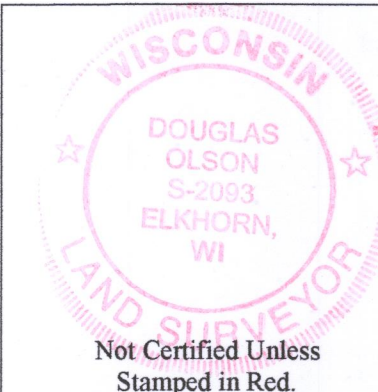

- Notes:**
- 1) This Plat of Survey is not certified unless signed and sealed in red ink.
  - 2) This survey is subject to Wisconsin lien laws. This Plat of Survey is the notice of intent to file lien. Lien waiver required.
  - 3) The Survey Date shown on this Plat of Survey is the completion date of the field work.

Copyright© 2017 by Olson Land Surveying, LLC.  
All rights reserved. No part of this survey plat may be reproduced or transmitted in any form by any means - graphic, electronic, or mechanical, including photocopying, tracing, or information storage and retrieval systems - without permission in writing from Douglas G. Olson, Olson Land Surveying, LLC.

I hereby certify that I have surveyed the above described property in compliance with Chapter A-E 7 of the Wisconsin Administrative Code and that the map hereon is correct to the best of my knowledge and belief.

Douglas G. Olson  
Wisconsin Professional Land Surveyor - 2093



JA4728-1 217-4502

Northeast Corner  
Section 2-2-17  
N. 247,990.54  
E. 2,418,746.80

Bowers Road (66' Wide)

R.O.W.

R.O.W.

R.O.W.

R.O.W.

R.O.W.

R.O.W.

R.O.W.


R.O.W.

R.O.W.


R.O.W.

R.O.W.

**Survey date:** May 6, 2015.  
**Revisions:**  
No. 1 - Misc.  
No. 2 - Misc.  
No. 3 - Misc.  
No. 4 - Proposed CSM & Soil  
No. 5 - Proposed CSM & Soil  
No. 6 - Proposed House

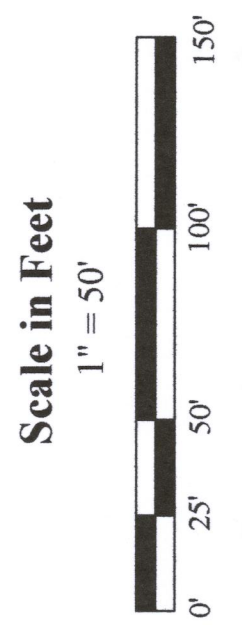

45 South Wisconsin Street | P.O. Box 322  
Elkhorn, Wisconsin 53121  
Telephone: (262) 723-3434  
Fax: (262) 723-8044  
Email: doug@olsonsurveying.com  
Website: www.olsonsurveying.com

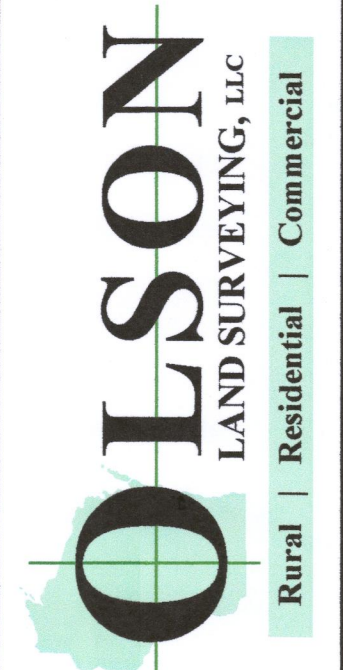

**Legend of Symbols & Abbreviations**

|                             |                 |
|-----------------------------|-----------------|
| Found County Section Corner | Set Wood Stake  |
| Found Iron Rod              | Set Soil Boring |
| Recorded Information        |                 |
| Utility Pole                |                 |
| Concrete Cover              |                 |
| Asphalt Surface             |                 |
| Concrete Surface            |                 |
| Brick Pavers                |                 |

**Sheet 1 of 1 Sheets**  
**Job Reference Number**  
2018.138

2018.138