


LAKE GENEVA, WISCONSIN

LOT 46, OF WILDWOOD, A SUBDIVISION LOCATED IN THE NORTHWEST 1/4
OF SECTION 34, T 2 N, R 17 E, WALWORTH COUNTY, WISCONSIN.

ORDERED BY: JAMES P. MCALLISTER
3325 NORTH NATCHES
CHICAGO, IL. 60634

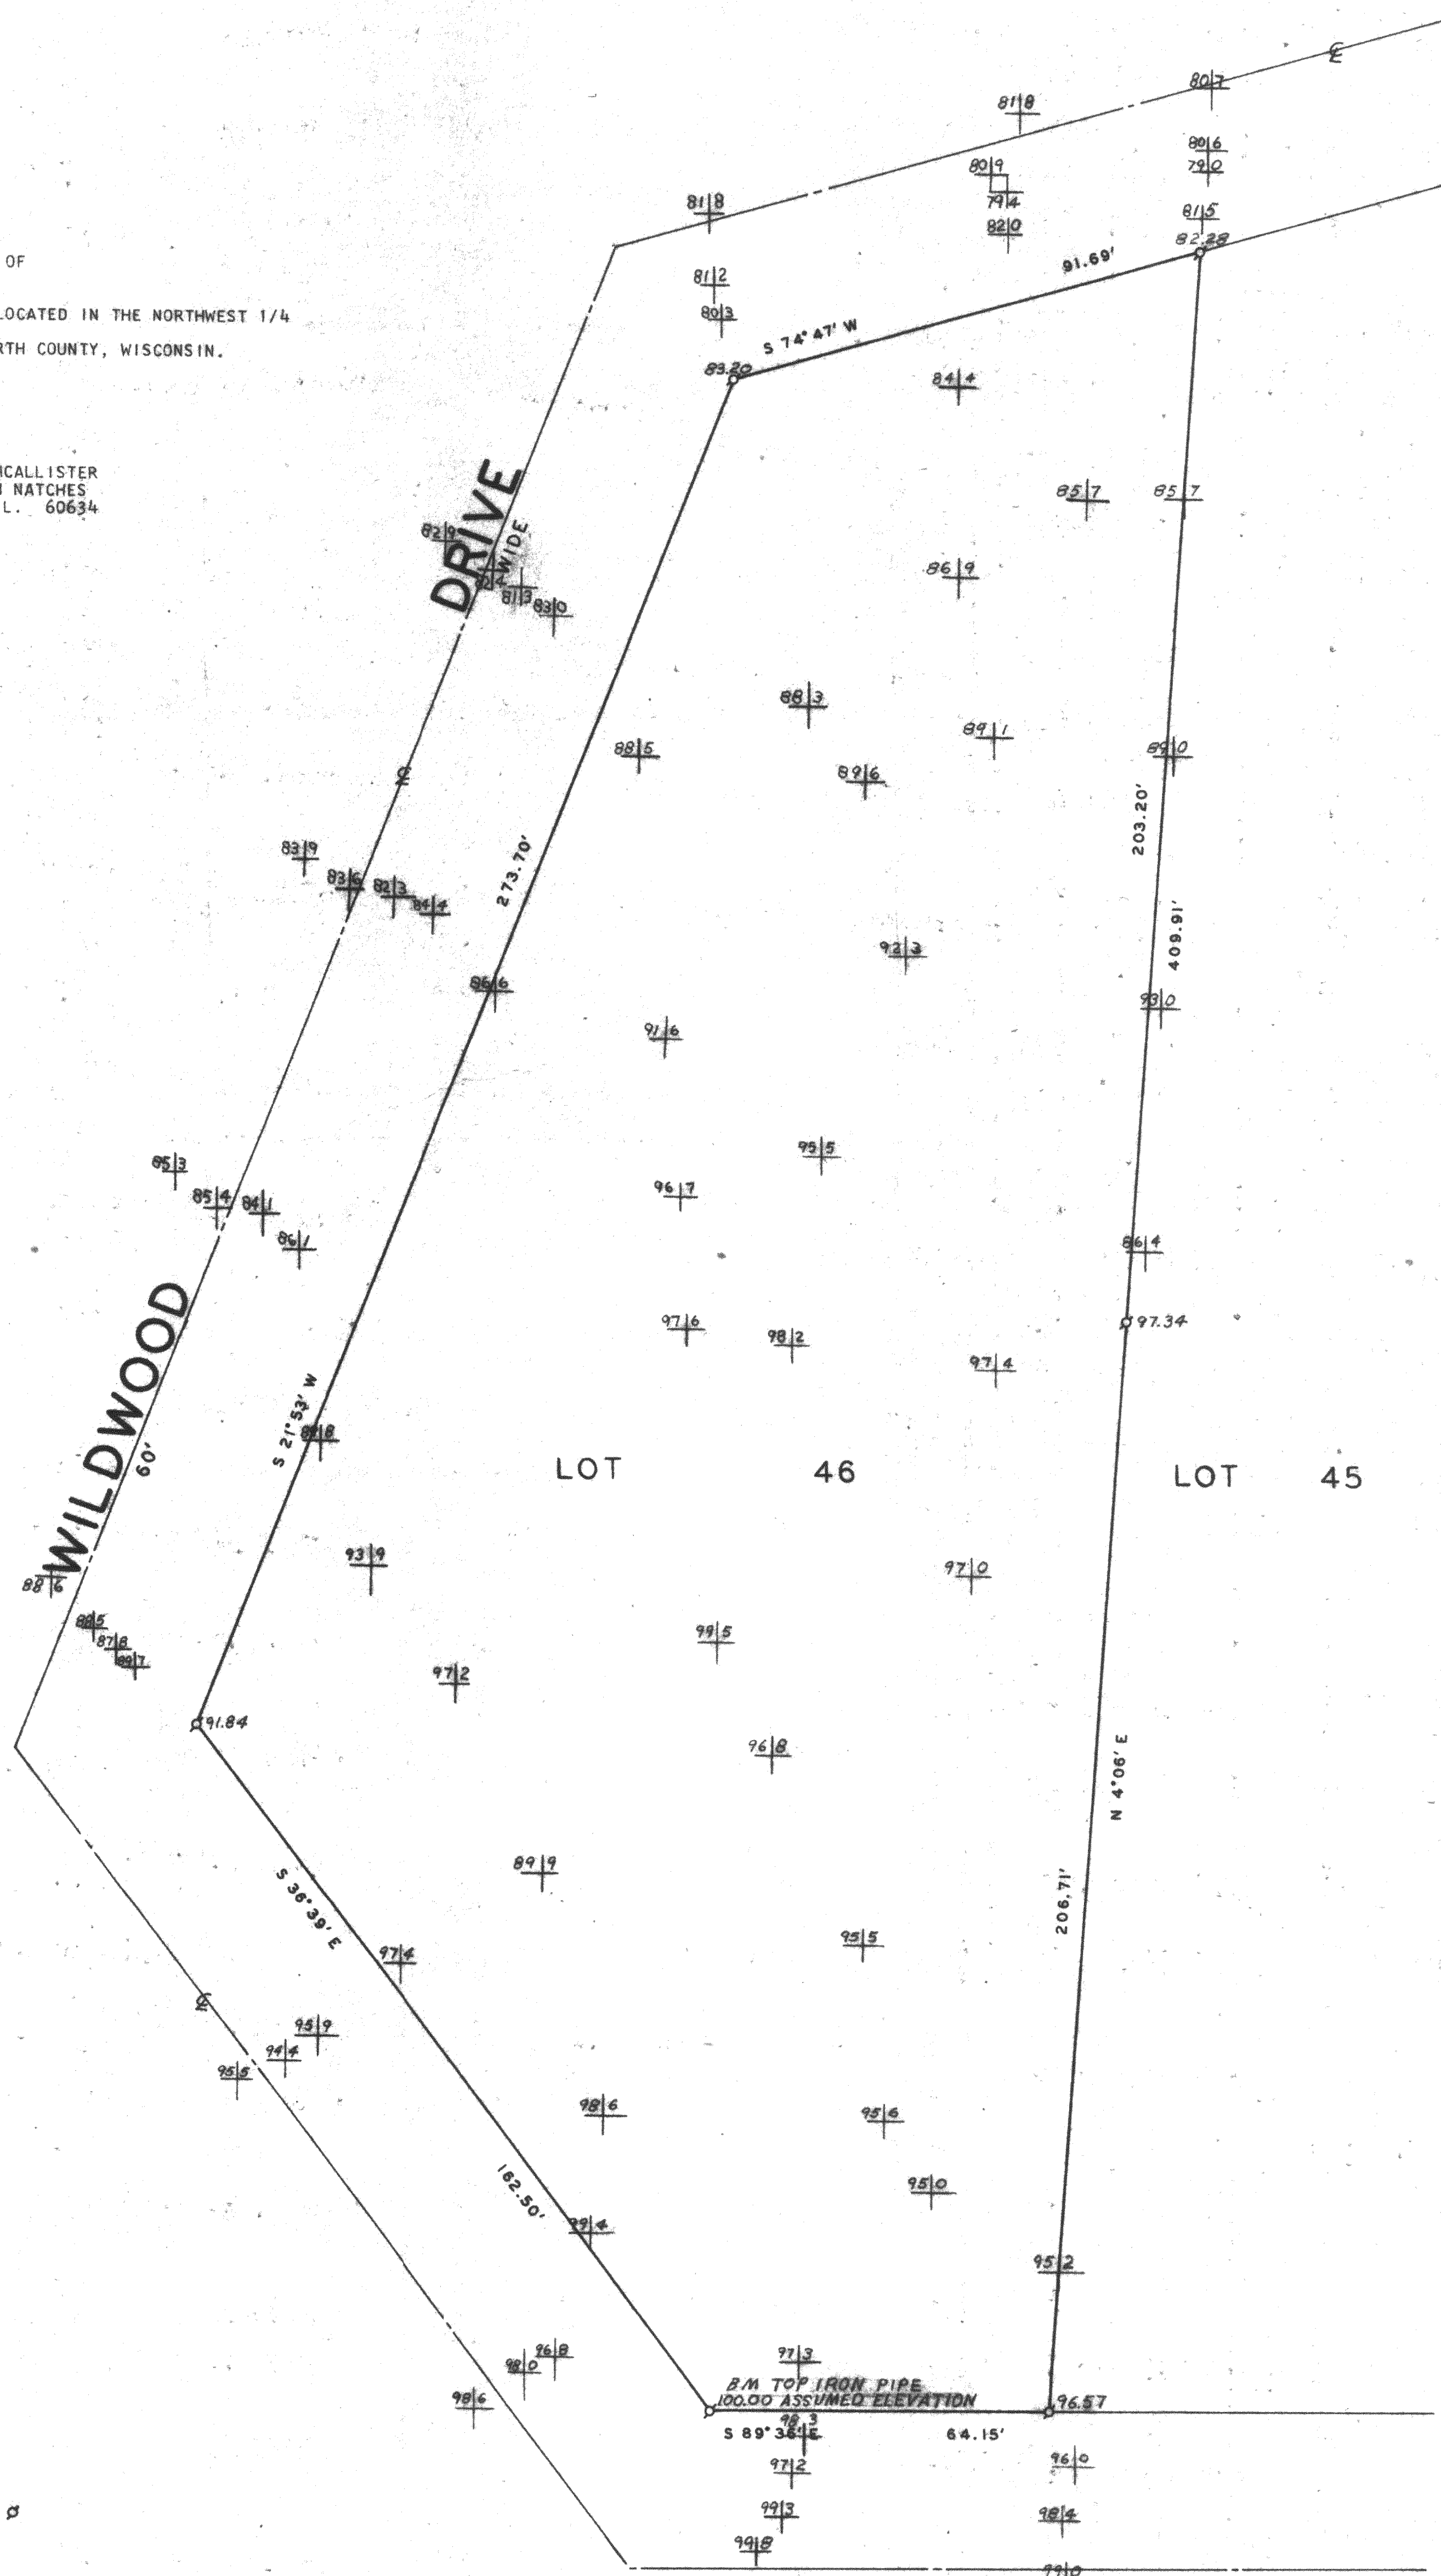

SCALE 1" = 20'

LEGEND: IRON PIPE FOUND - Ø

Harold H. Kolb
HAROLD H. KOLB
WISCONSIN REGISTERED LAND SURVEYOR, S - 187.

DATE Sept. 8, 1978

217-453K