


PLAT OF SURVEY
-OF-
EXISTING ELEVATIONS
-OF-

LOTS 8862 THRU 8866, BLOCK 157, FOURTH MAP OF
LAKE COMO BEACH, TOWN OF GENEVA, WALWORTH
COUNTY, WISCONSIN.

SURVEY FOR: MELGES REAL ESTATE

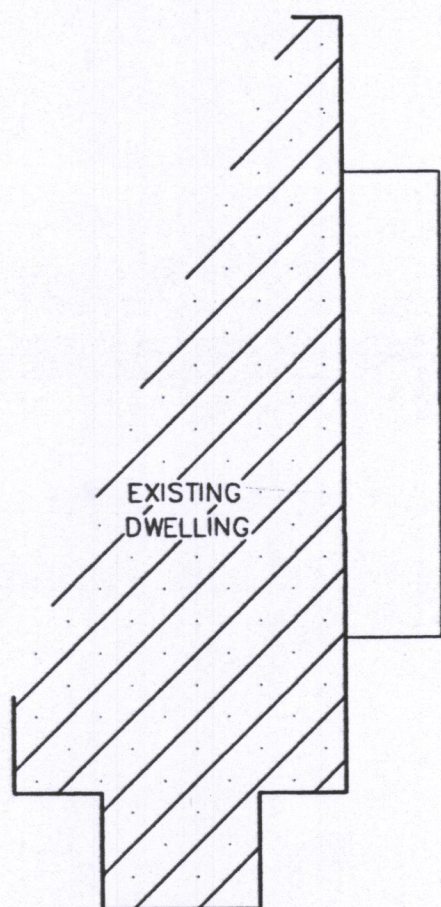




16" CMP



LEGEND


- FOUND IRON PIPE
- FOUND IRON ROD
- ⌘ SET IRON PIPE

BEARINGS HEREON RELATE TO THE
WEST LINE OF BEECH ROAD,
ASSUMED BEARING SOUTH 00°20'04"
WEST

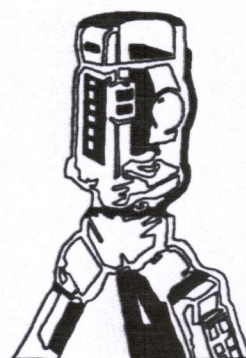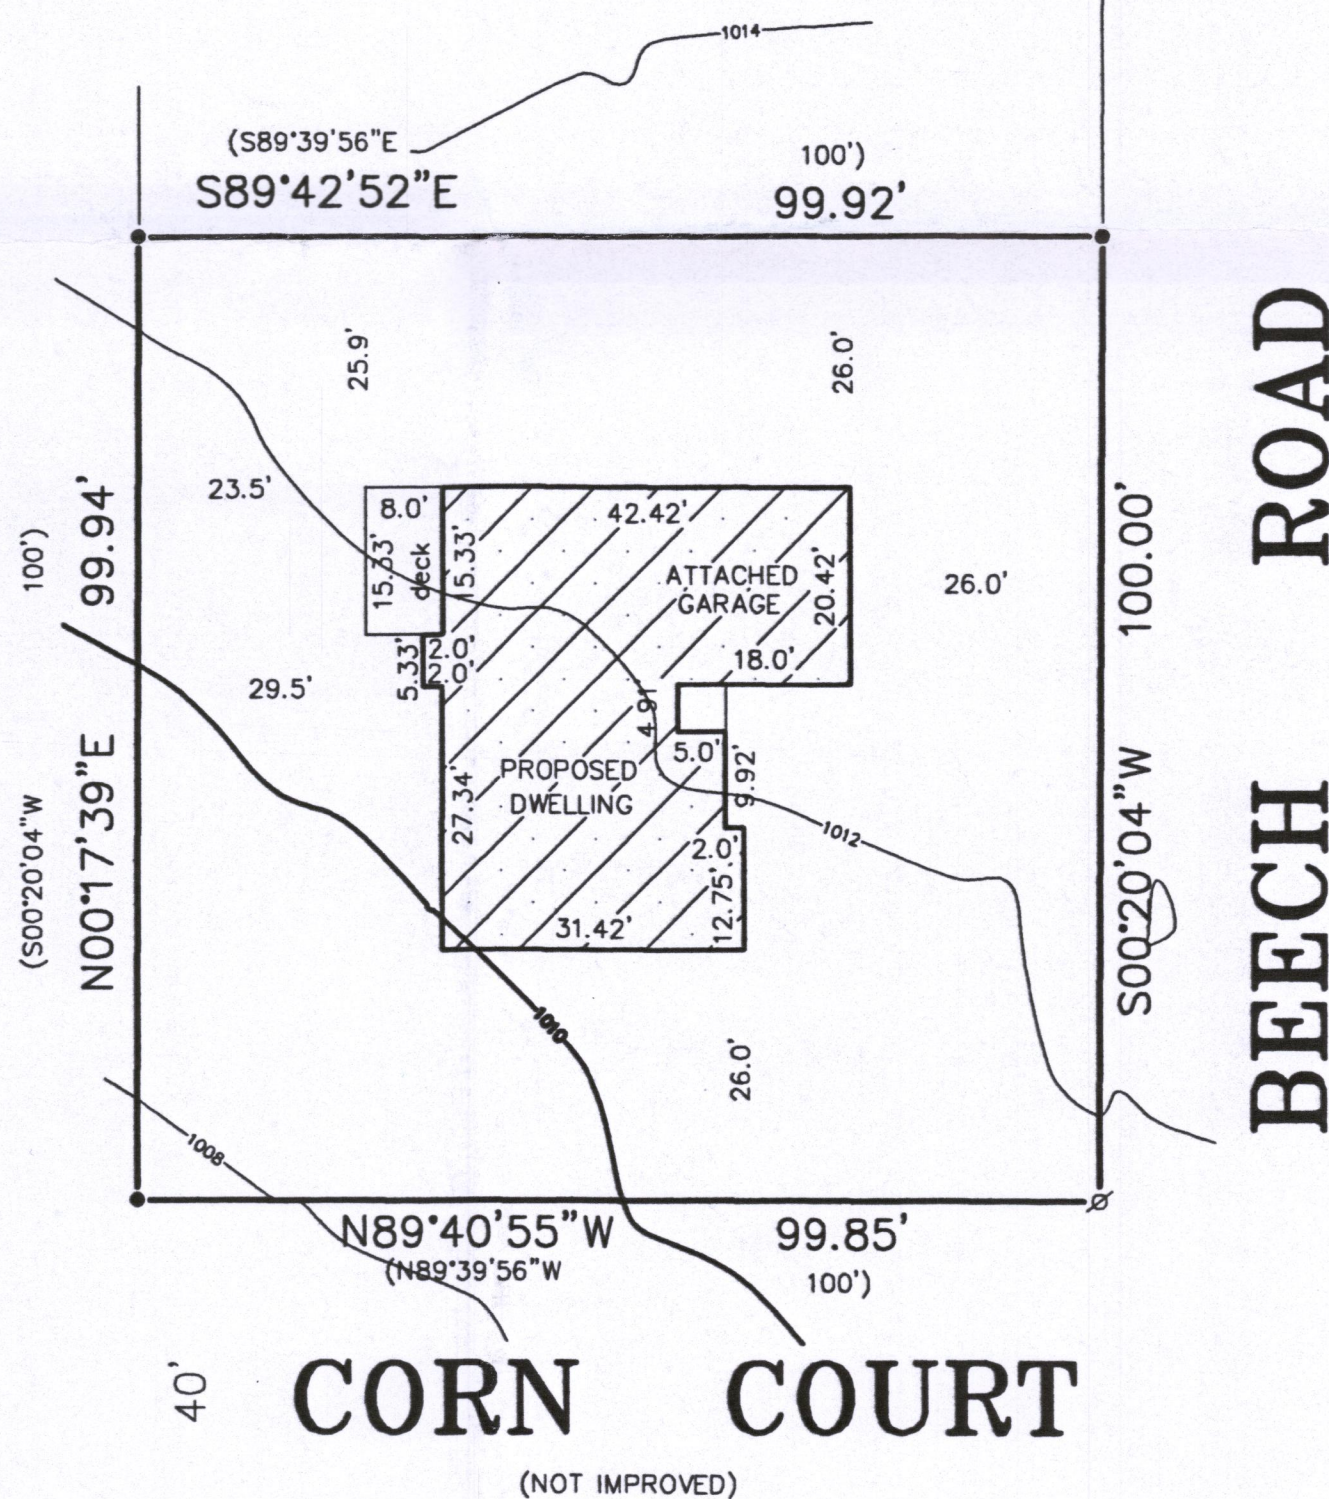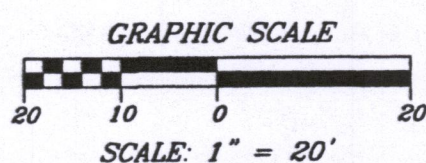

B.W. SURVEYING, INC.

412 N. PINE STREET
BURLINGTON, WI 53105
(262)-767-0225


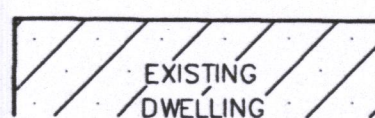


12" CMP

240.0'

THIS IS NOT AN ORIGINAL PRINT
UNLESS THIS SEAL IS RED.

Robert J. Wetzel
ROBERT J. WETZEL S-1778

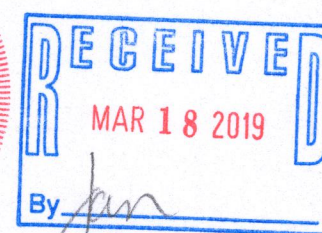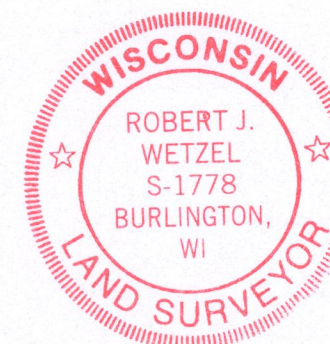

REVISED: NOVEMBER 29, 2018
OCTOBER 15, 2018
DATE

9733-ELEV
JOB NUMBER

JLCB-1903

217-4543